




Scale bar 1:100

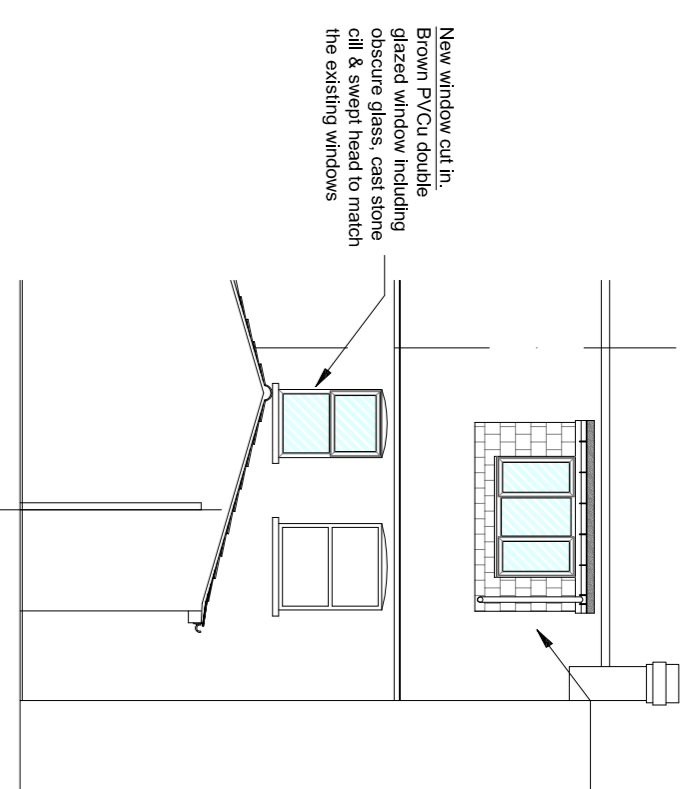


PROPOSED REAR ELEVATION

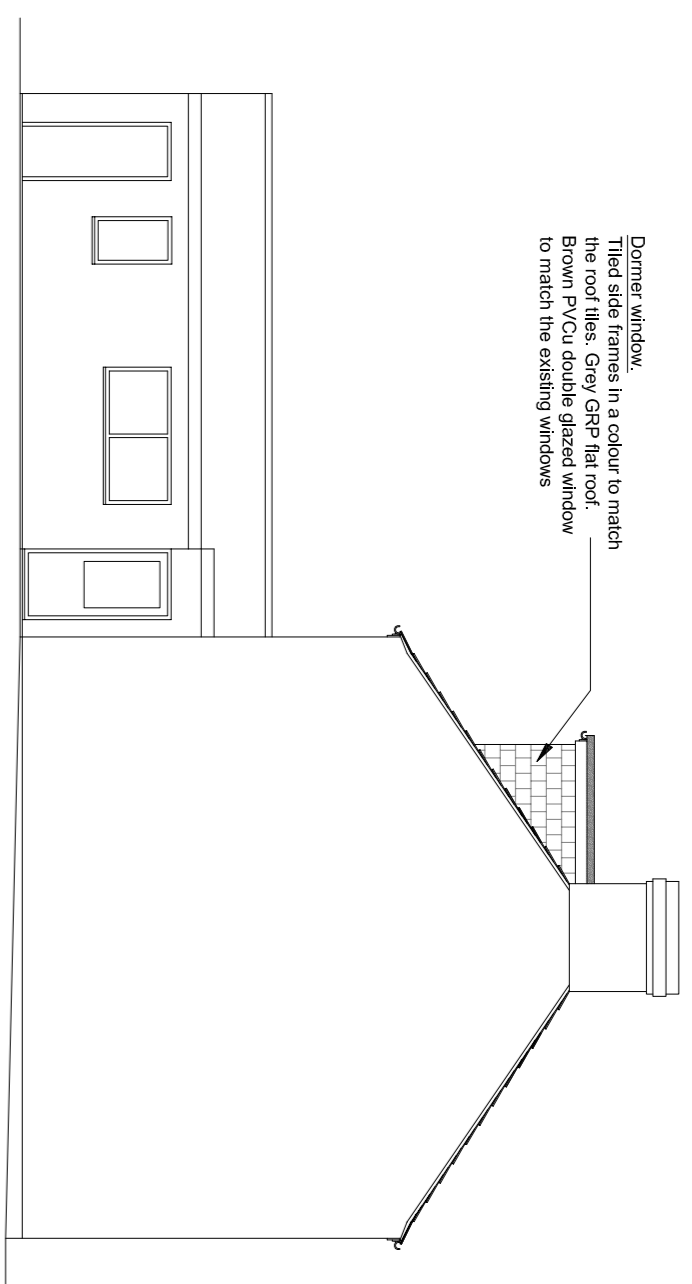


PROPOSED SIDE ELEVATION

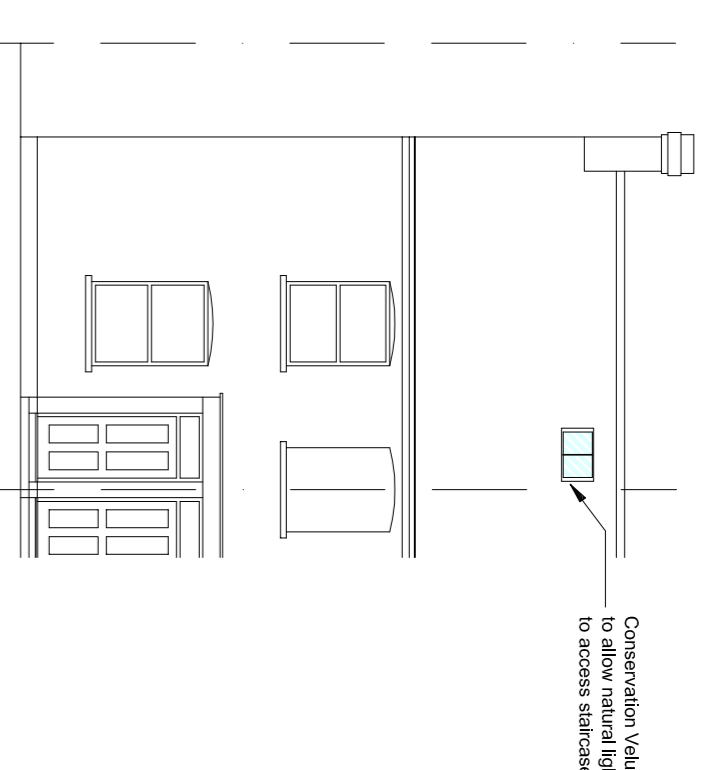


PROPOSED FRONT ELEVATION

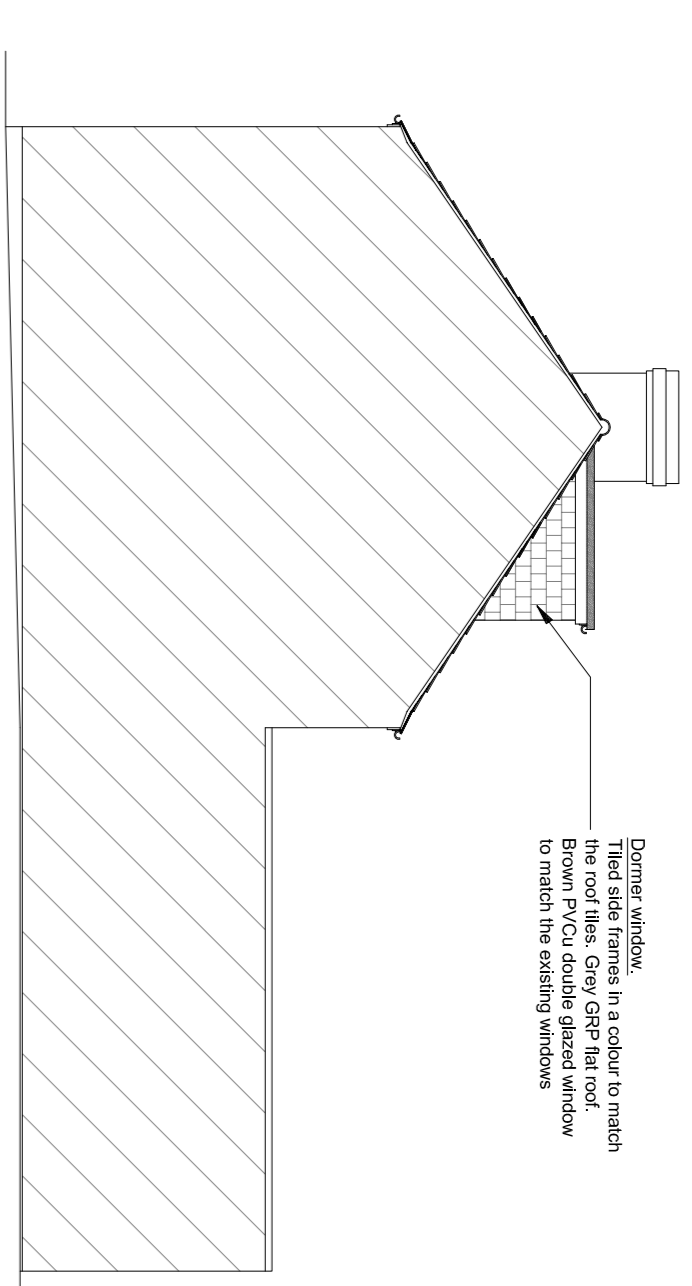


PROPOSED SIDE ELEVATION

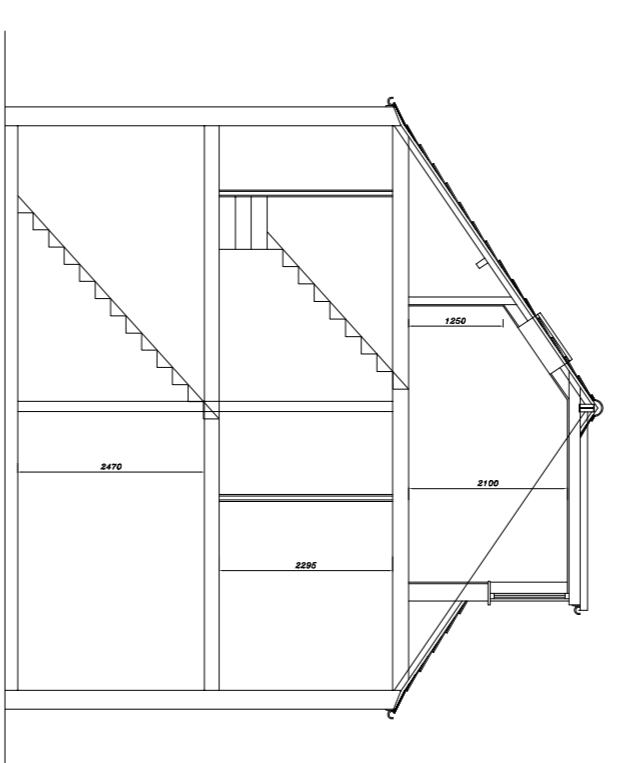


PROPOSED SIDE SECTION

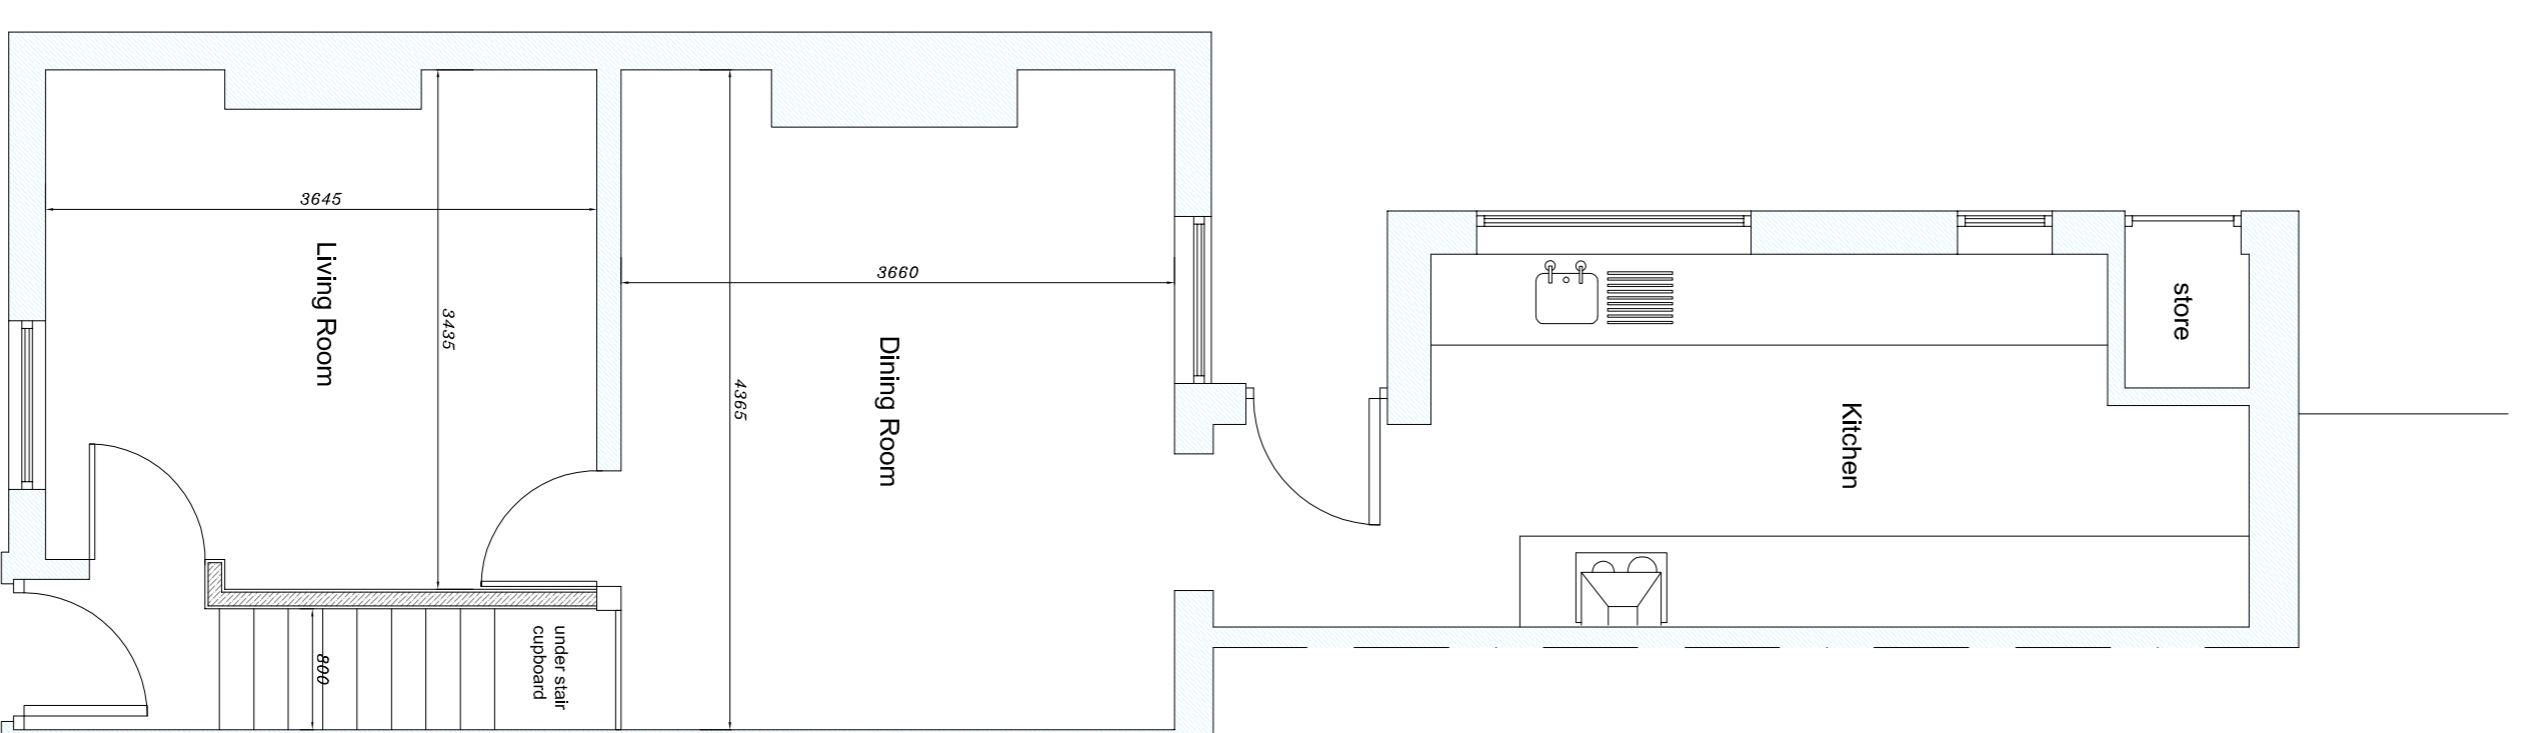

PROPOSED GROUND FLOOR PLAN

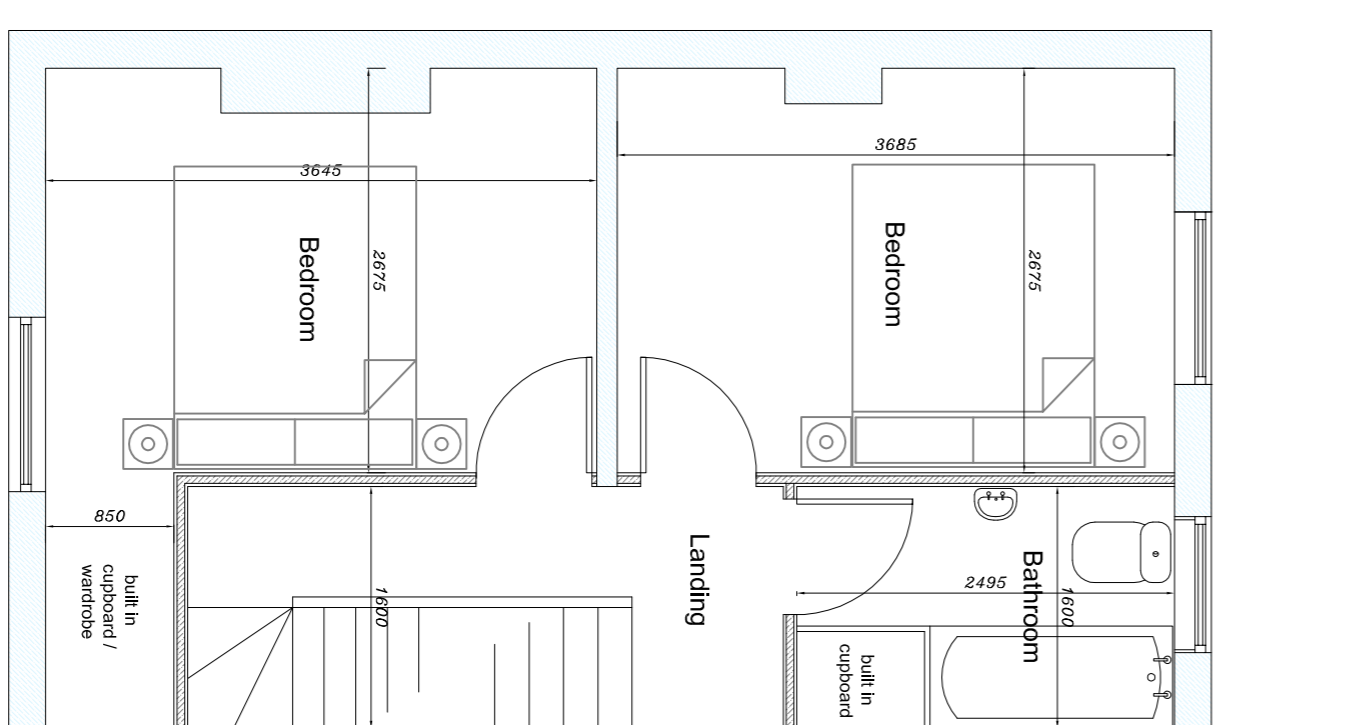

PROPOSED FIRST FLOOR PLAN

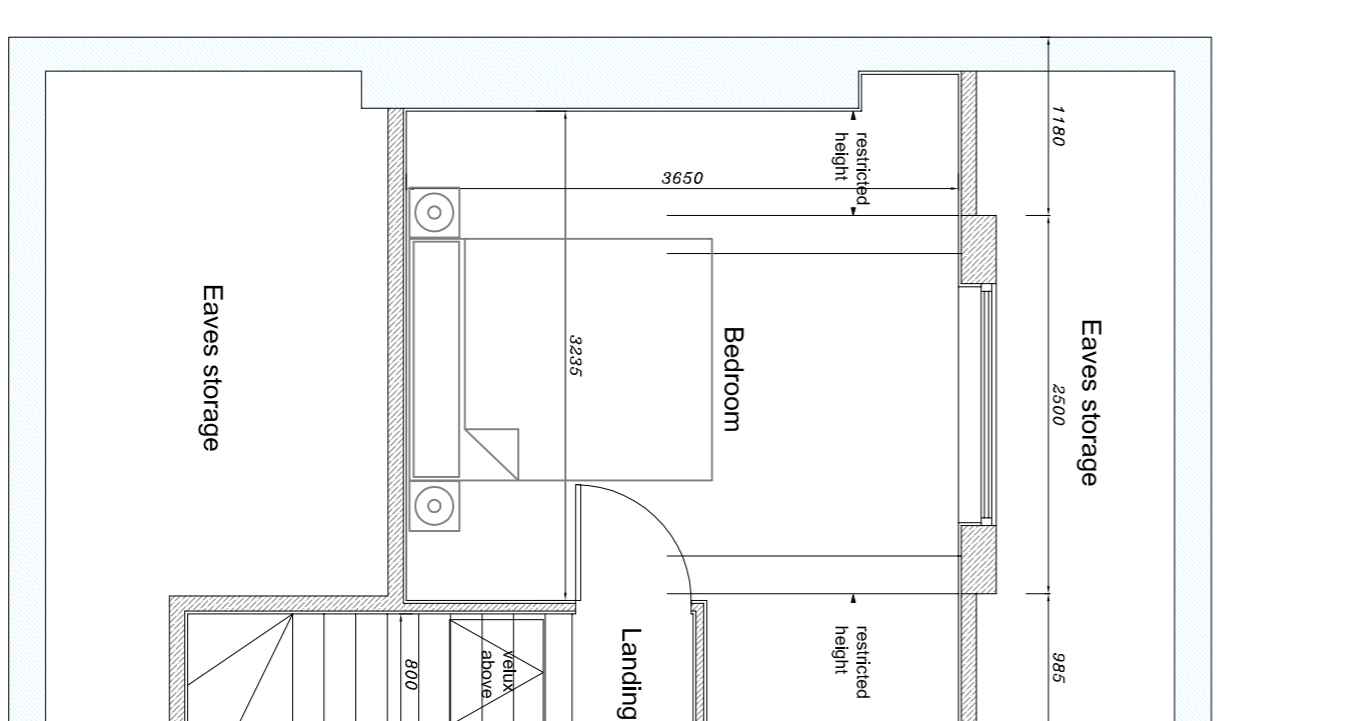

PROPOSED LOFT PLAN

Scale bar 1:50

notes :

This drawing is for the purpose of obtaining **Planning Permission** only and is not to be used as working drawings. The drawings do not take into account any structural elements or calculations which must be obtained from a qualified Structural Engineer.

All dimensions are approximate

Do not scale off this drawing if photocopied. Only written dimensions to be taken.

HB Drawing Services

41 Kirkcraff
Wigginton
York
North Yorkshire
YO32 2GH

t: 01904 789167
m: 07891 239722
email: hoven@hb.drawing.net

project
**Loft Conversion at:
82 London Road
Pocklington**

client
Lisa Cassel

drawing
Proposed

scale
1:50 / 100

sheet size
A1

date
03 / 2021

drawn
HB

checked

drawing no
3064 / 02

The design is the property and copyright of HB Drawing Services. Any violation or unauthorised reproduction of copyright can result in prosecution.

Only written dimensions to be taken. Do not scale off this drawing.