



AS PROPOSED FLOOR PLAN

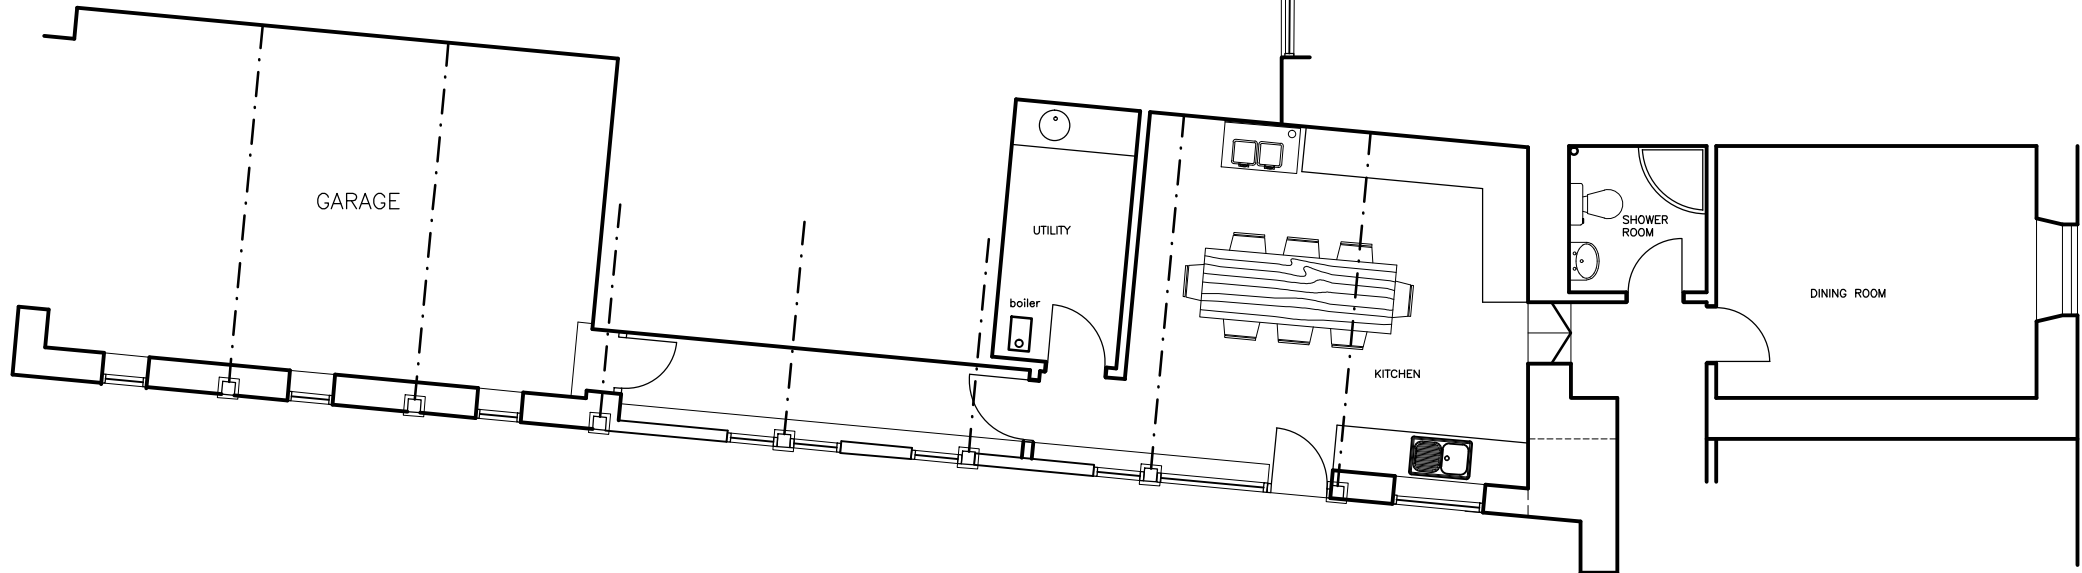

AS EXISTING FLOOR PLAN

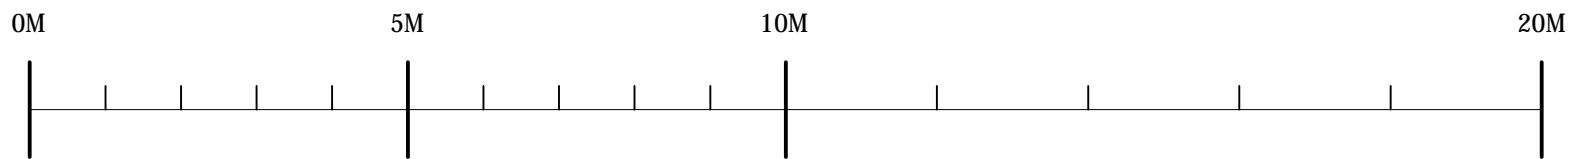

Revisions
 'A': section C-C added. kitchen lay amended

North Point

Project	
LINK BUILDING THE GRANARY SHILLBROOK MANOR BLACK BOURTON OXFORDSHIRE	
For	
PAUL & KAREN SHERRATT	
Title	
FLOOR PLANS	
Scale	Date
1:100 @ A3	09.02.2021
Job No.	Drg No.
20312	AL09

Graham Bannell
 Second Floor
 9 High Street
 Eynsham
 Witney
 Oxford
 OX29 4HZ

Tel: 07789 20581
 E-mail: graham@bannell.co.uk