

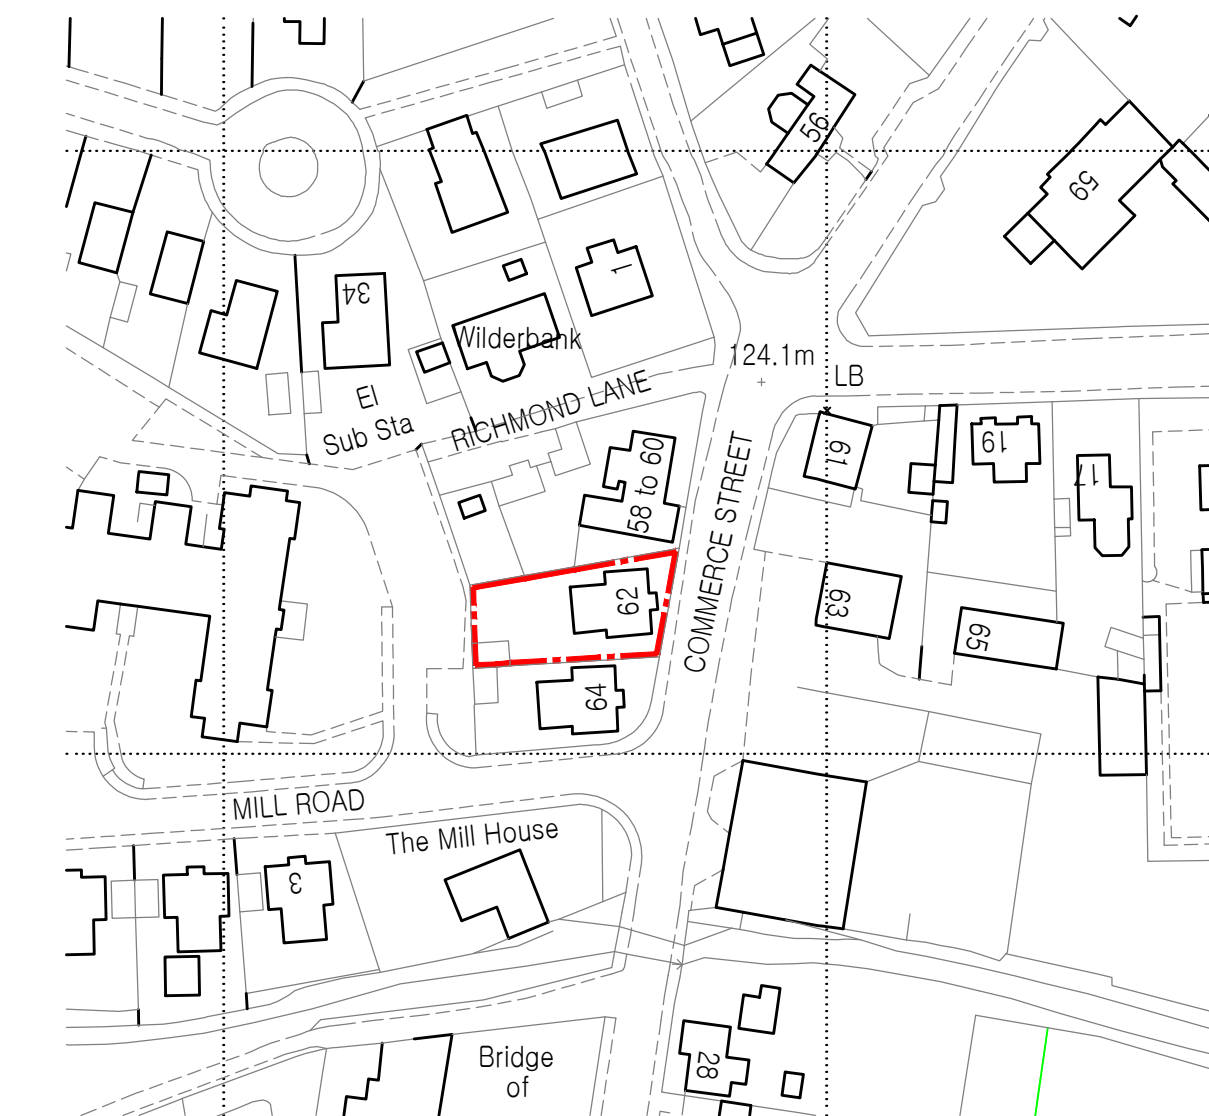
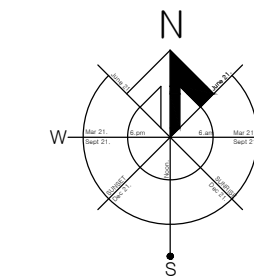


Site Plan 1:200

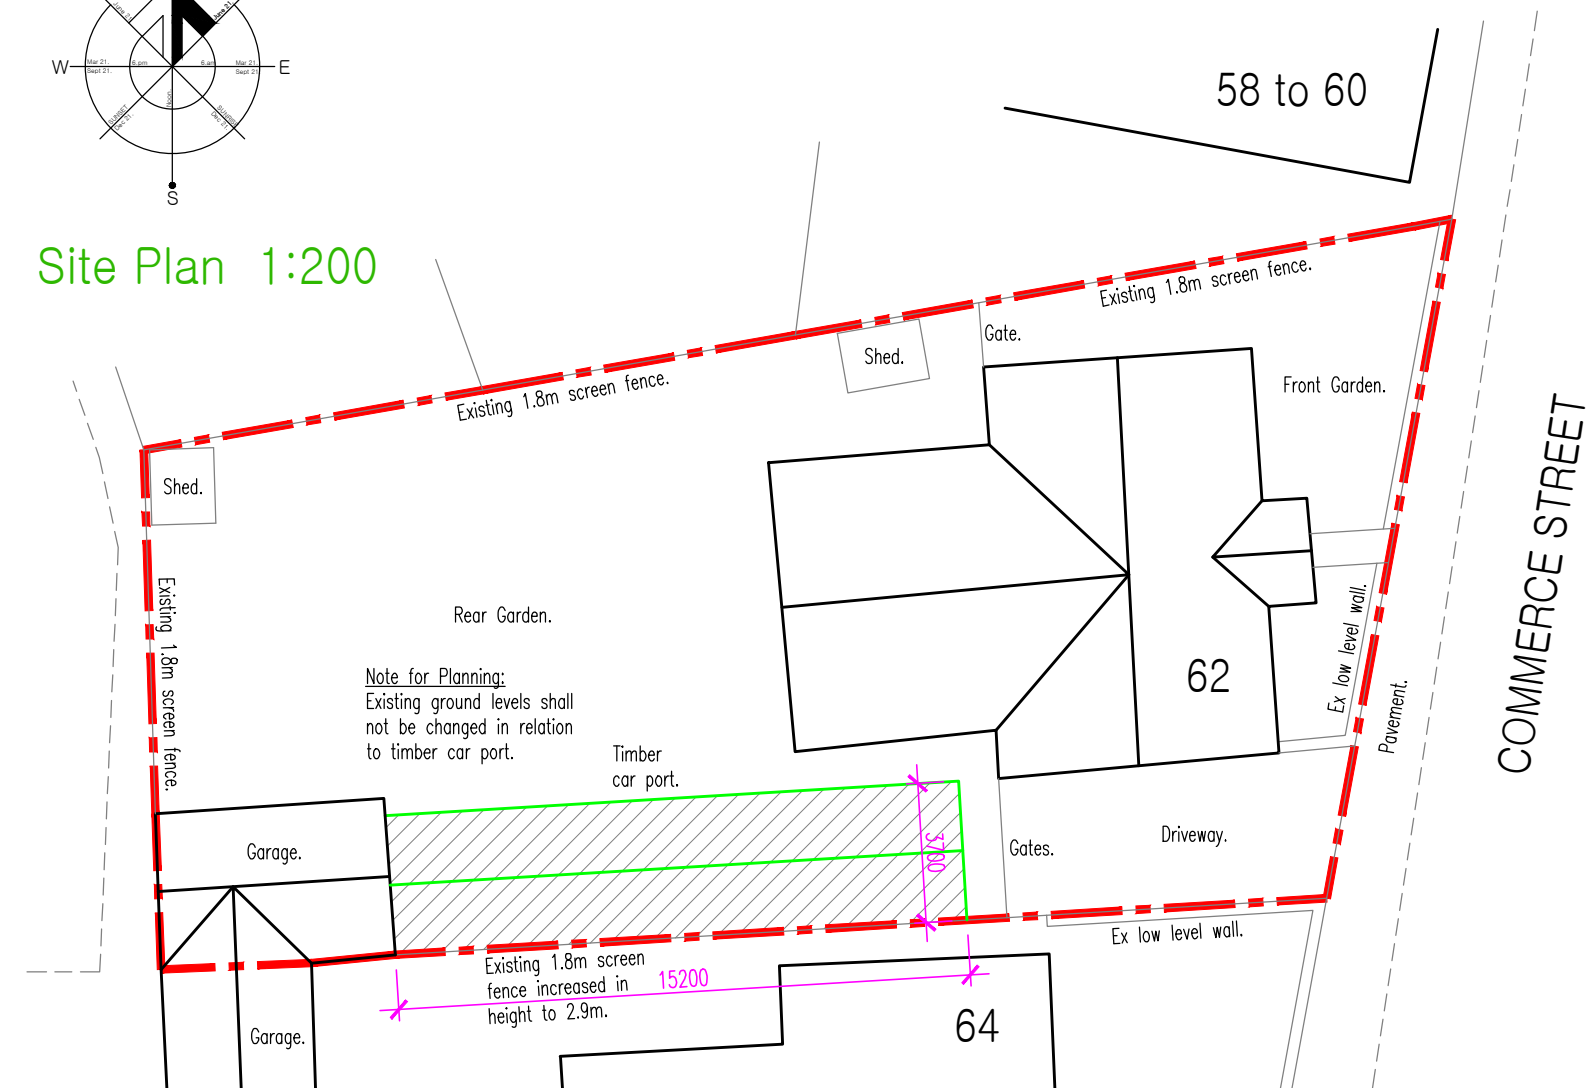

Ordnance Survey (c) Crown Copyright 2021. All rights reserved. Licence number 100022432


Location Plan 1:1250

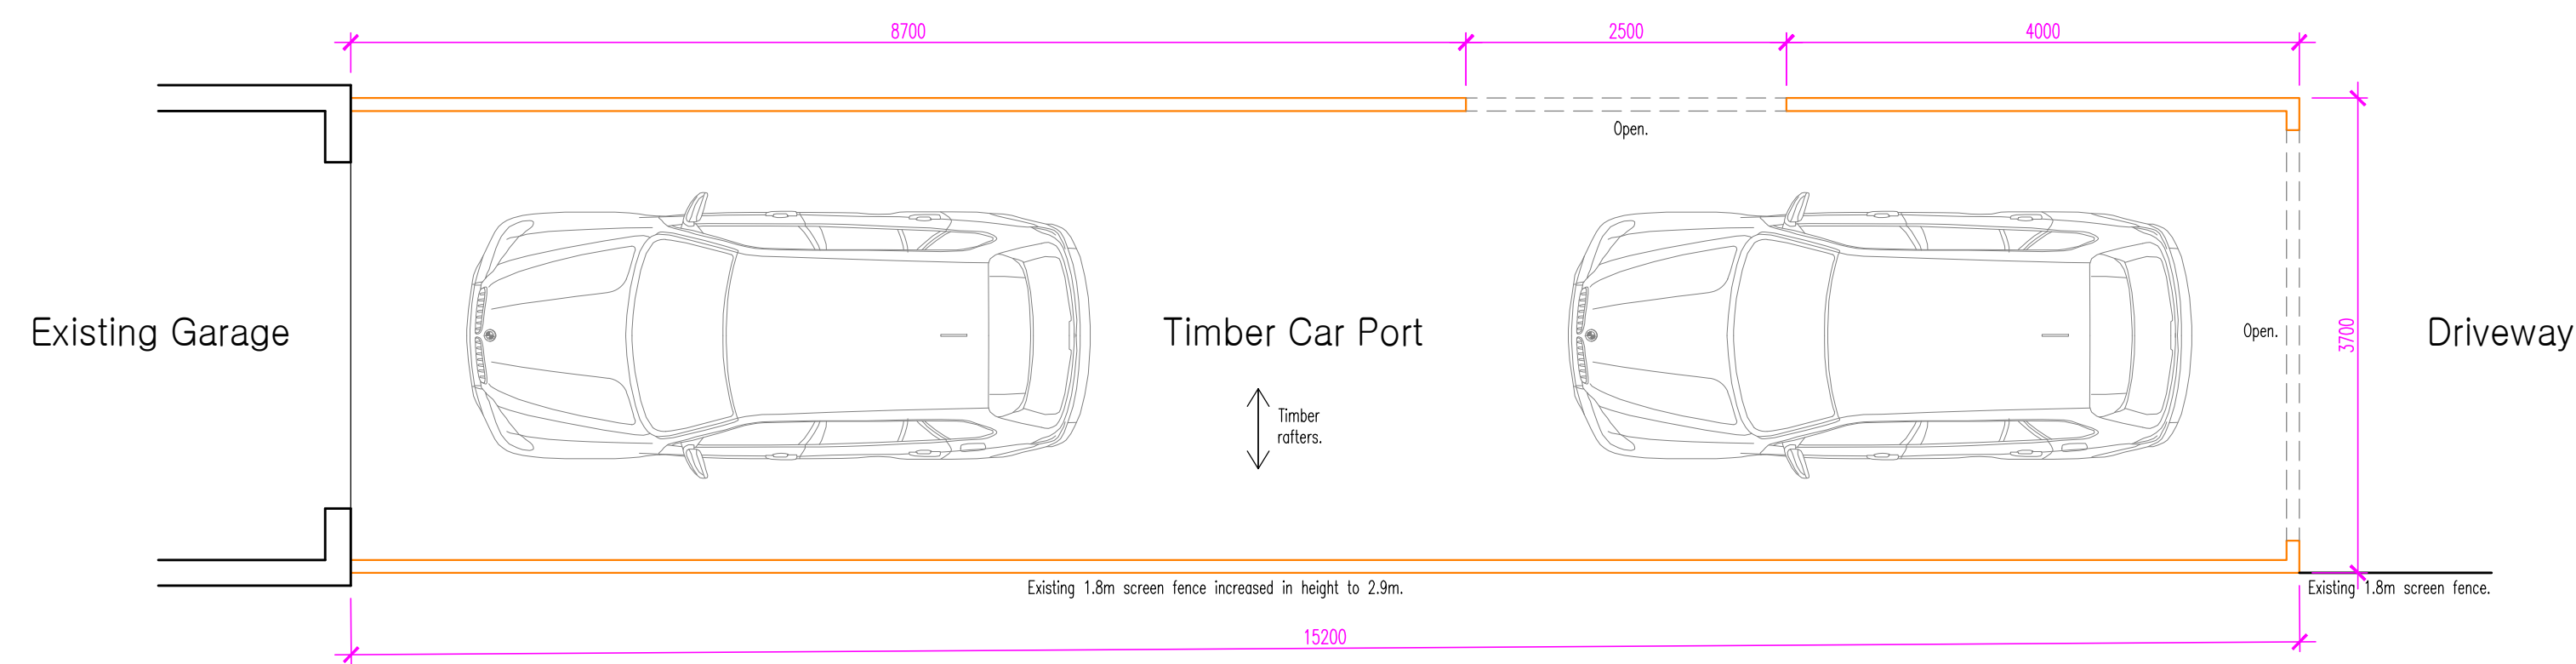


Ground Floor Plan 1:50

Car Port External Finishes:


- Grey Felt Roof Finish.
- Vertical Timber Slats to Walls.

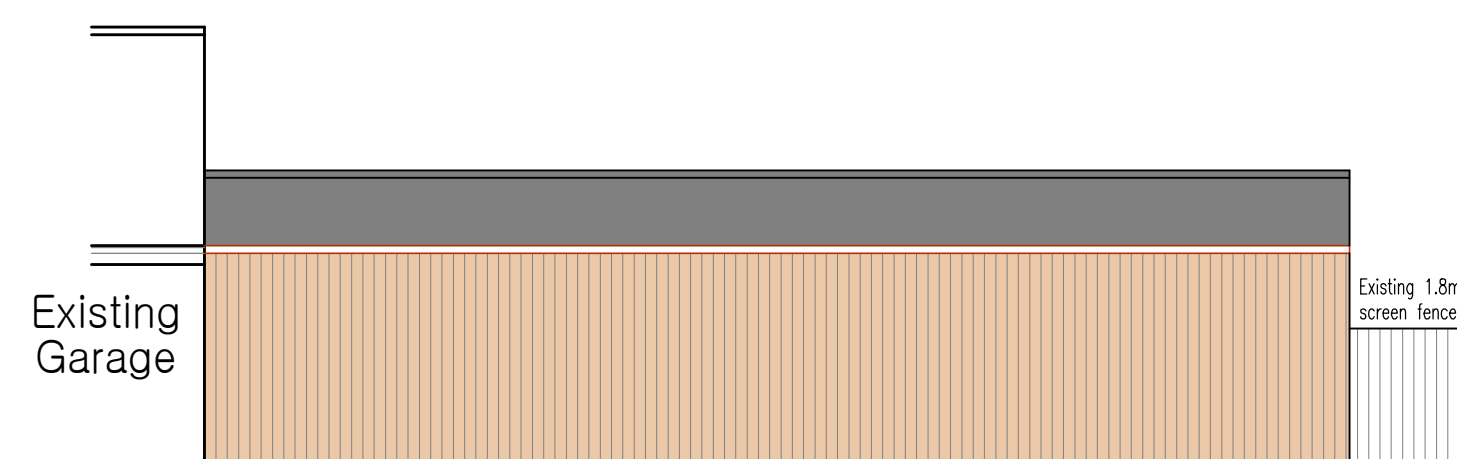

South Elevation 1:100

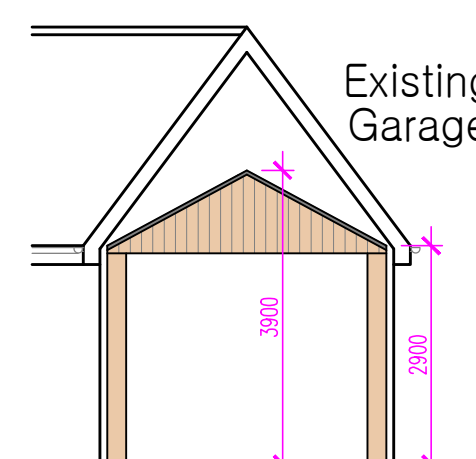

East Elevation

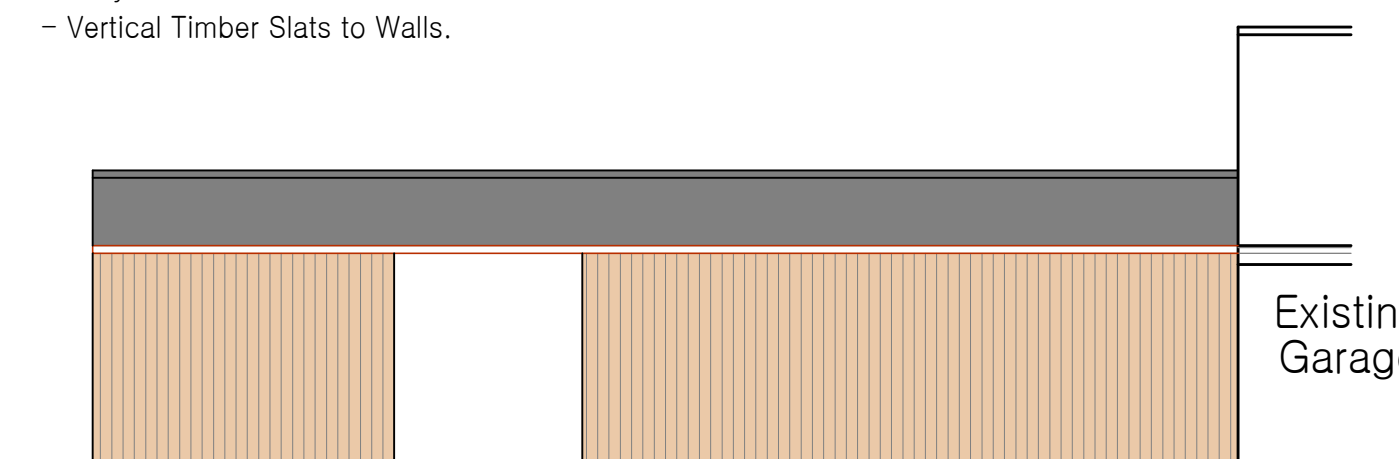

North Elevation

THIS DRAWING IS COPYRIGHT AND CANNOT BE COPIED IN WHOLE OR IN PART WITHOUT THE WRITTEN CONSENT OF COBBAN ARCHITECTURE LTD.

COBBAN
ARCHITECTURE

Cobban Architecture Ltd.
1 Rutherford Gardens
Inverurie
Aberdeenshire
AB51 4JU

T: 01467 672411
E: martin@cobbanarchitecture.co.uk
www.cobbanarchitecture.co.uk

Project: Erection of Car Port (Retrospective) at
62 Commerce Street, INSCH, AB52 6JB.

Client: Mr & Mrs P. Wright

Drawn: Car Port.

Date: Mar '21

Draw No: CA0416-01

Rev: -