




PART EXISTING GROUND FLOOR PLAN

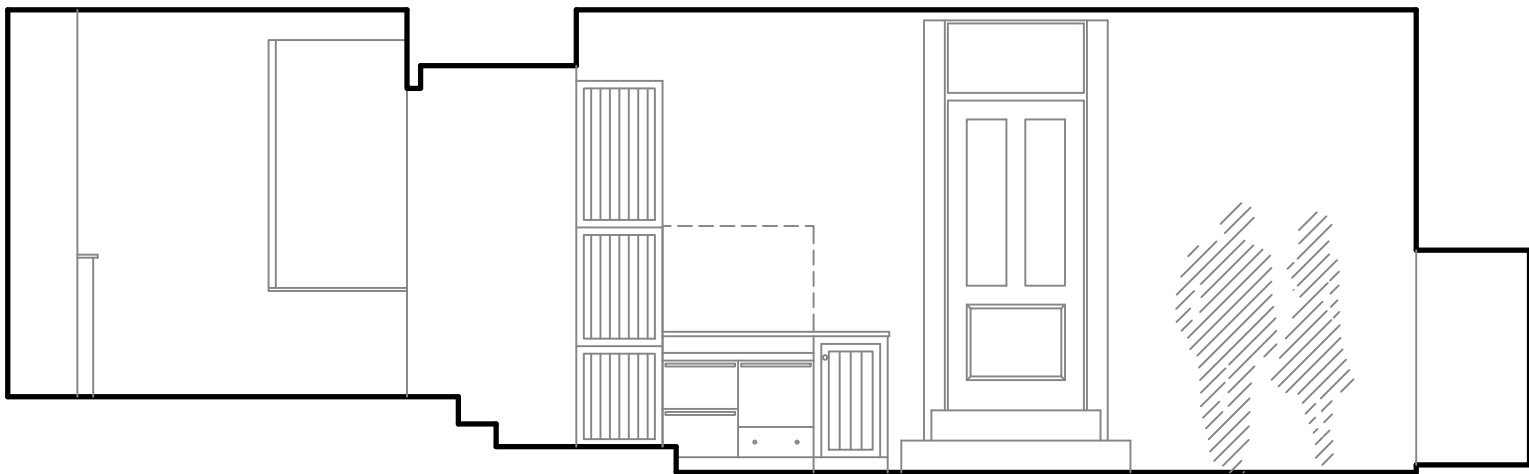

EXISTING ELEVATION [1]

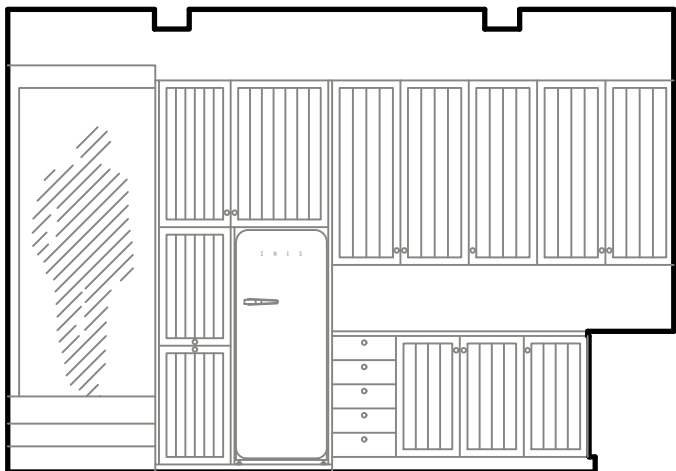

EXISTING ELEVATION [2]

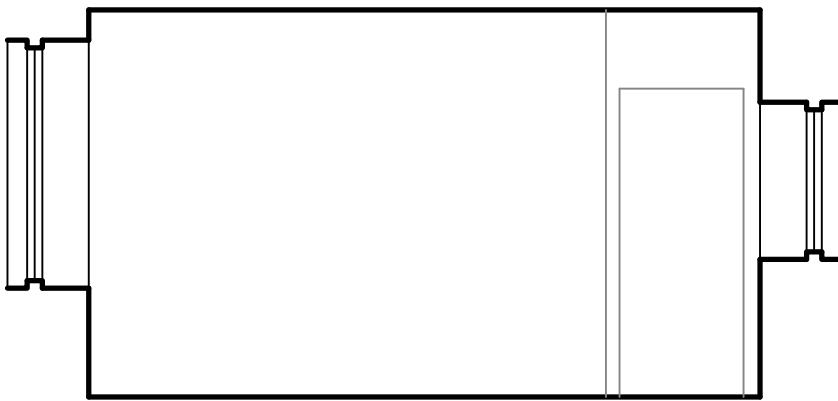

EXISTING ELEVATION [3]

FITZGERALD + ASSOCIATES		
ARCHITECTURAL + INTERIOR DESIGNERS 53 ALBERT STREET ABERDEEN AB25 1XT +44 (0)1224 633375 info@fitzgeraldassociates.co.uk		
Client :	Mr & Mrs D Moss	
Project :	Internal Alterations Balmorna House Marykirk LAURENCEKIRK AB30 1US	
Description :	Survey Details Existing Plan + Elevations	
Drawn By : Ewan Campbell	Scale : 1:50	Date : February 2021
Project No : 4016	Drawing No : s02	Rev :