





EXISTING GROUND FLOOR PLAN

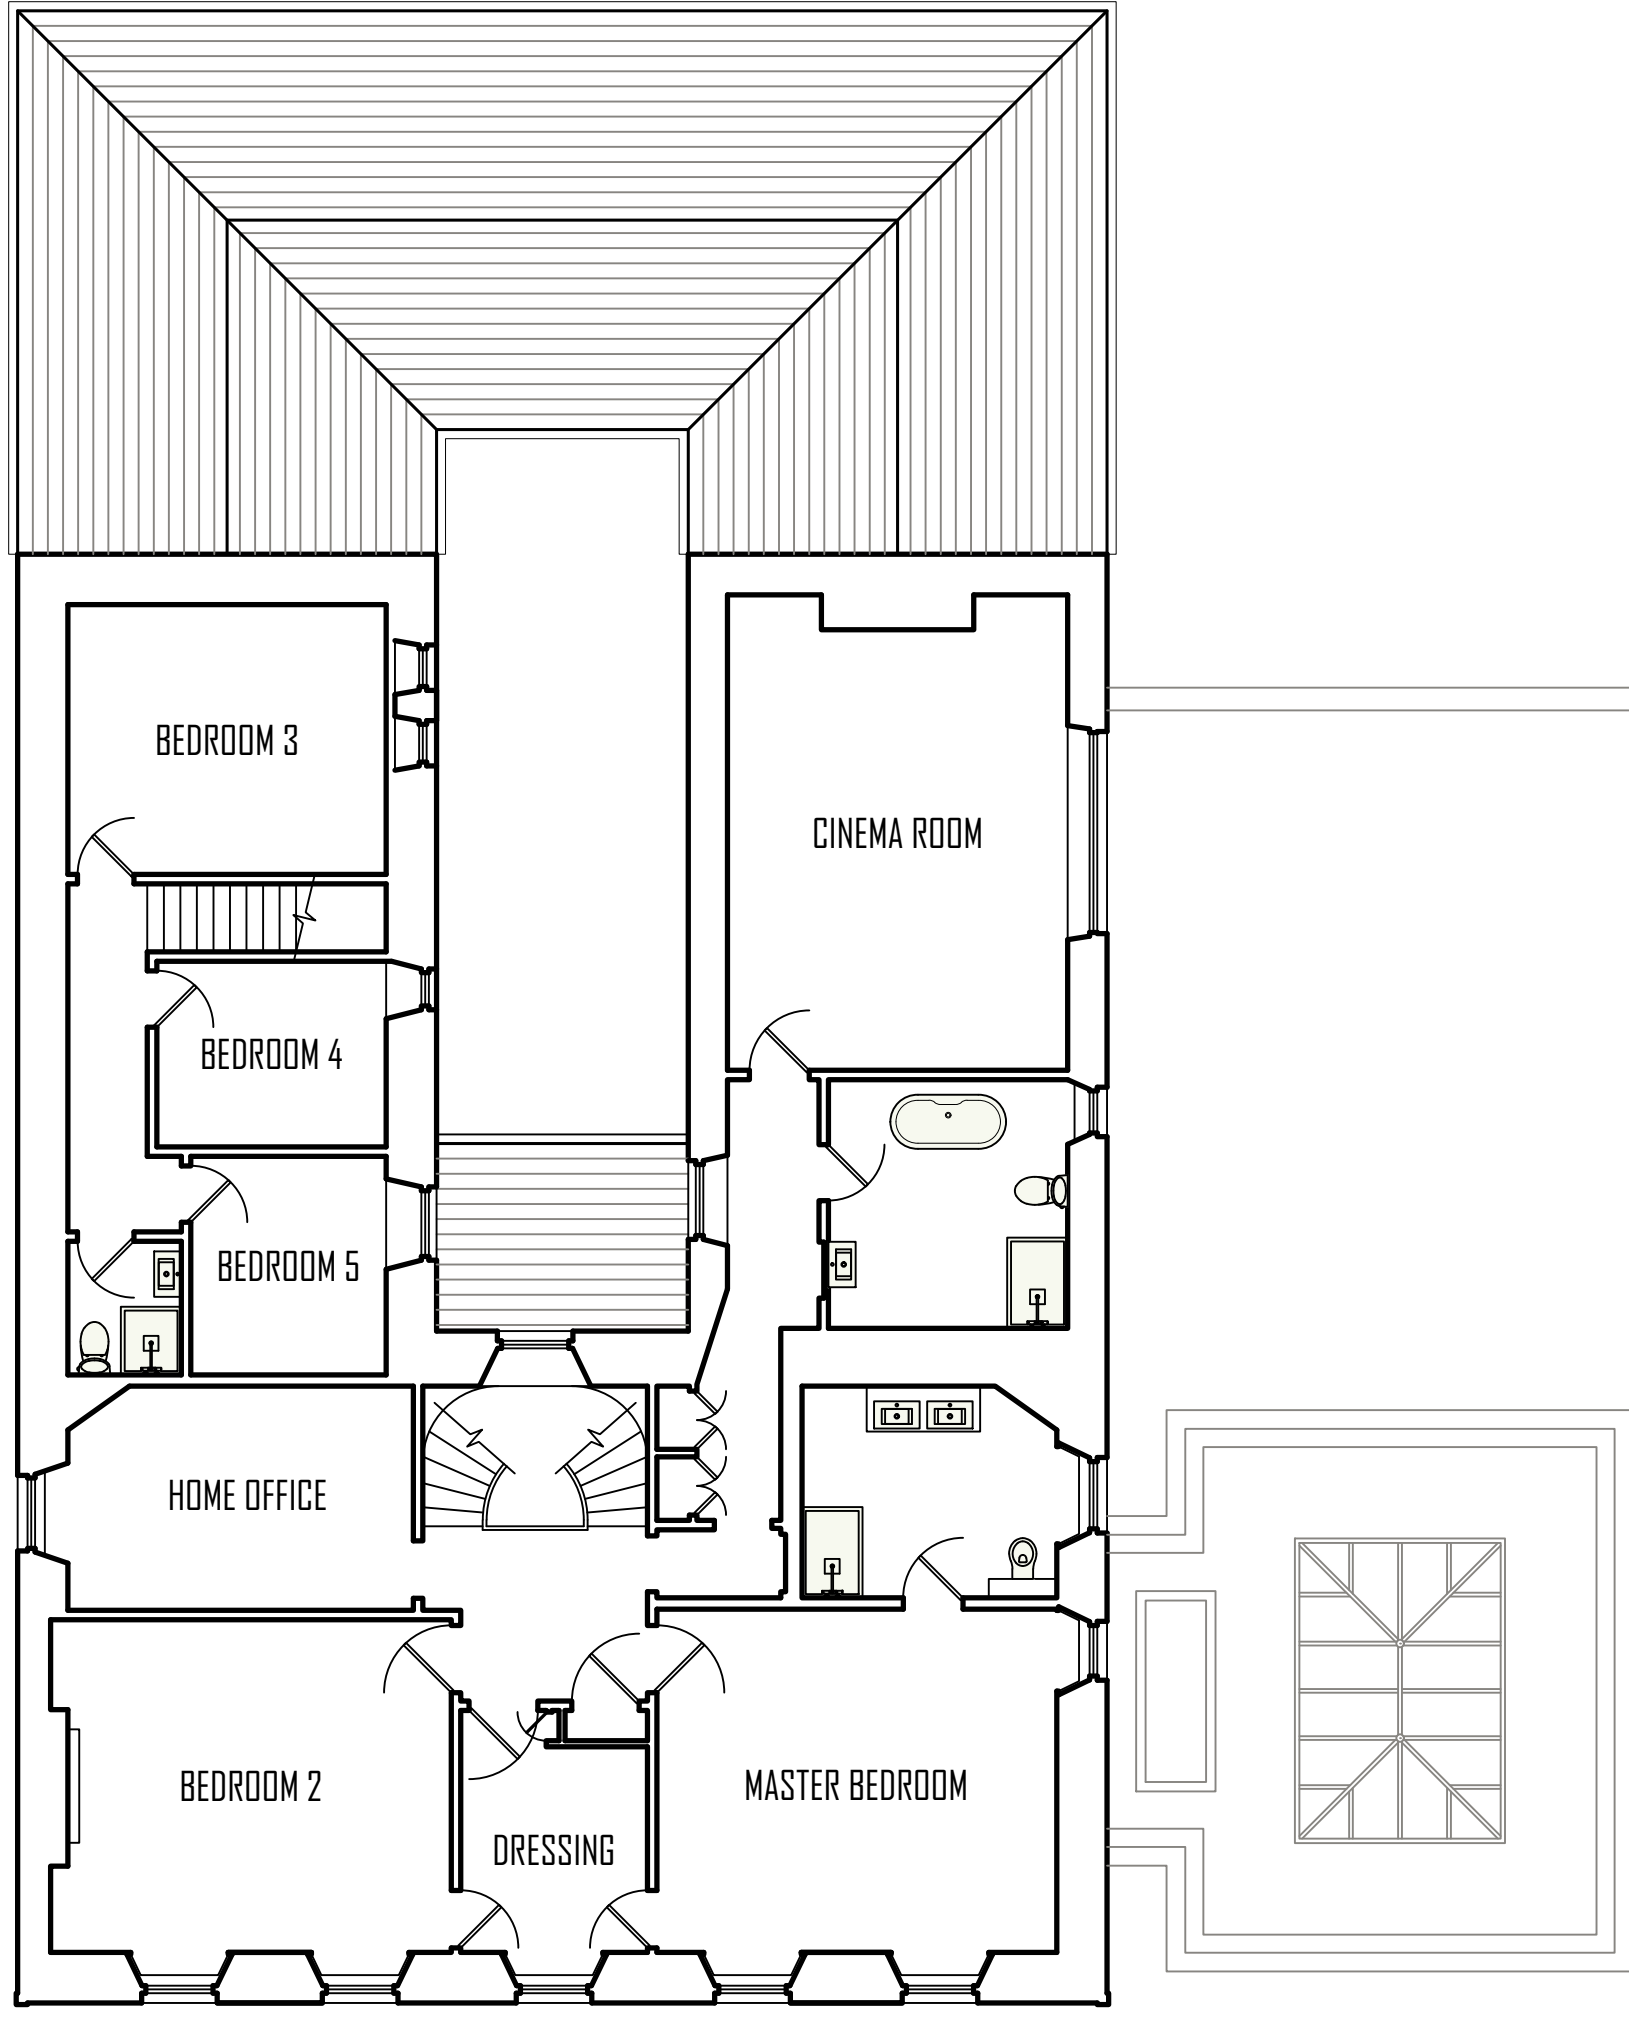

EXISTING FIRST FLOOR PLAN

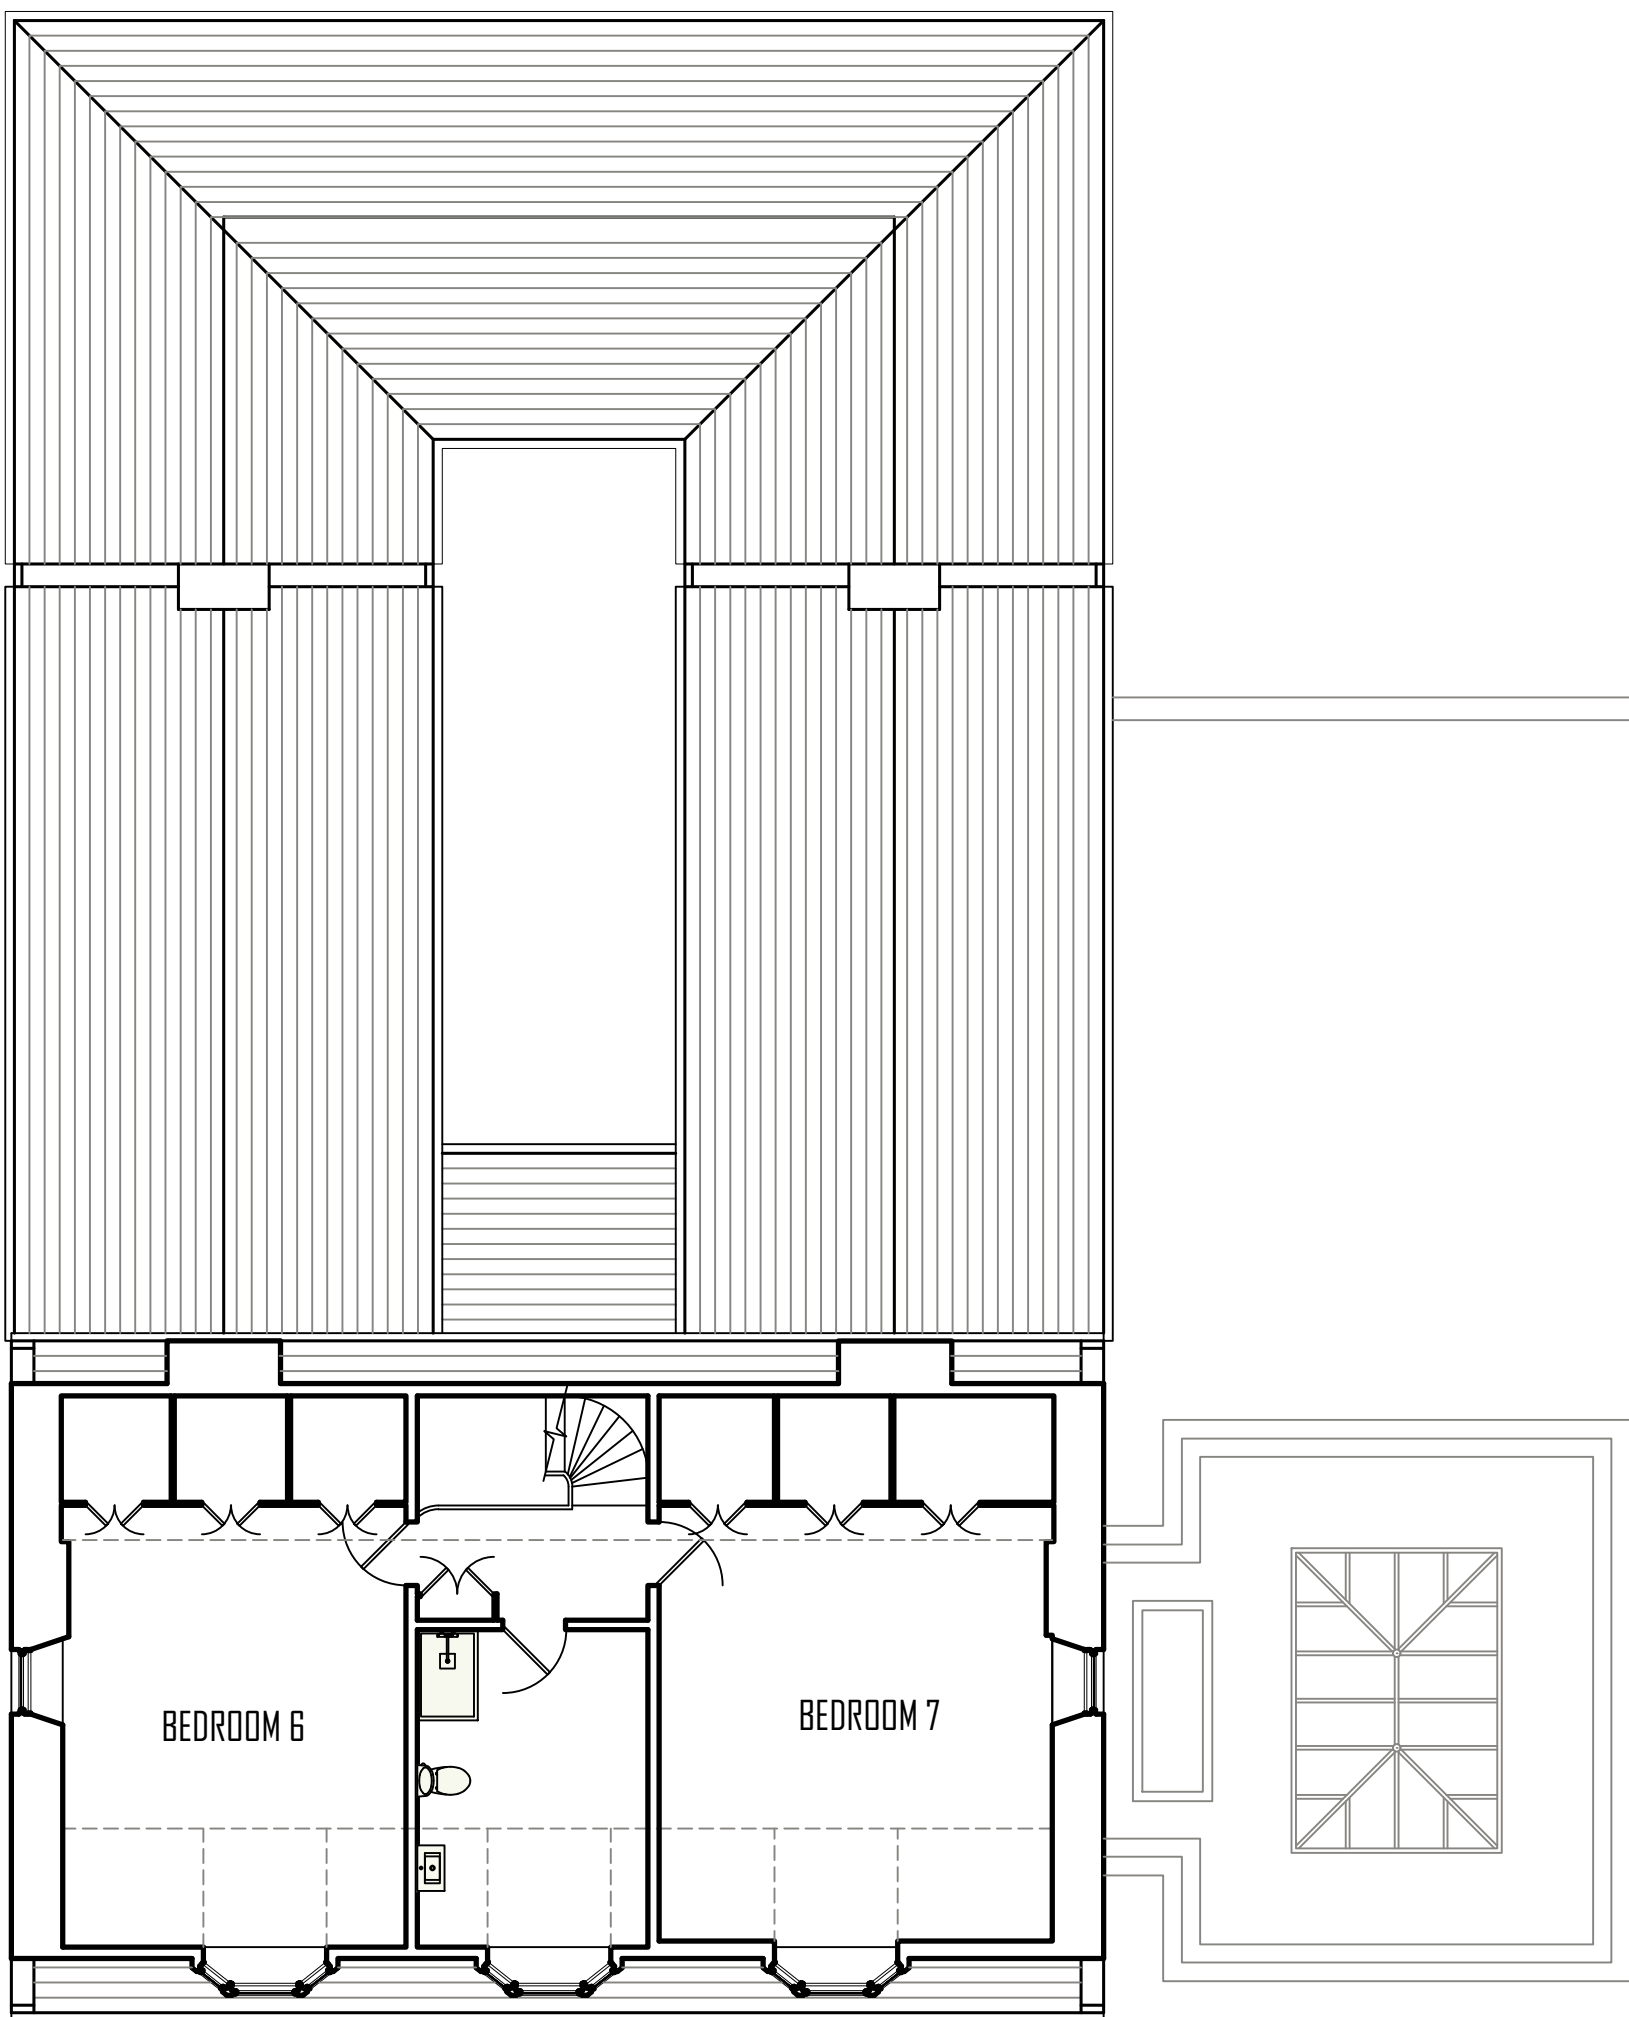

EXISTING SECOND FLOOR PLAN

FITZGERALD + ASSOCIATES 		
ARCHITECTURAL + INTERIOR DESIGNERS 53 ALBERT STREET ABERDEEN AB25 1XT +44 (0)1224 633375 info@fitzgeraldassociates.co.uk		
		
Client :	Mr & Mrs D Moss	
Project :	Internal Alterations Balmorna House Marykirk LAURENCEKIRK AB30 1US	
Description :	Survey Details Proposed Plan + Elevations	
Drawn By : <i>Karen Campbell</i>	Scale : A1 = 1:100	Date : February 2021
Project No : 4016	Drawing No : s01	Rev :