




EXISTING PLAN
SCALE 1:50

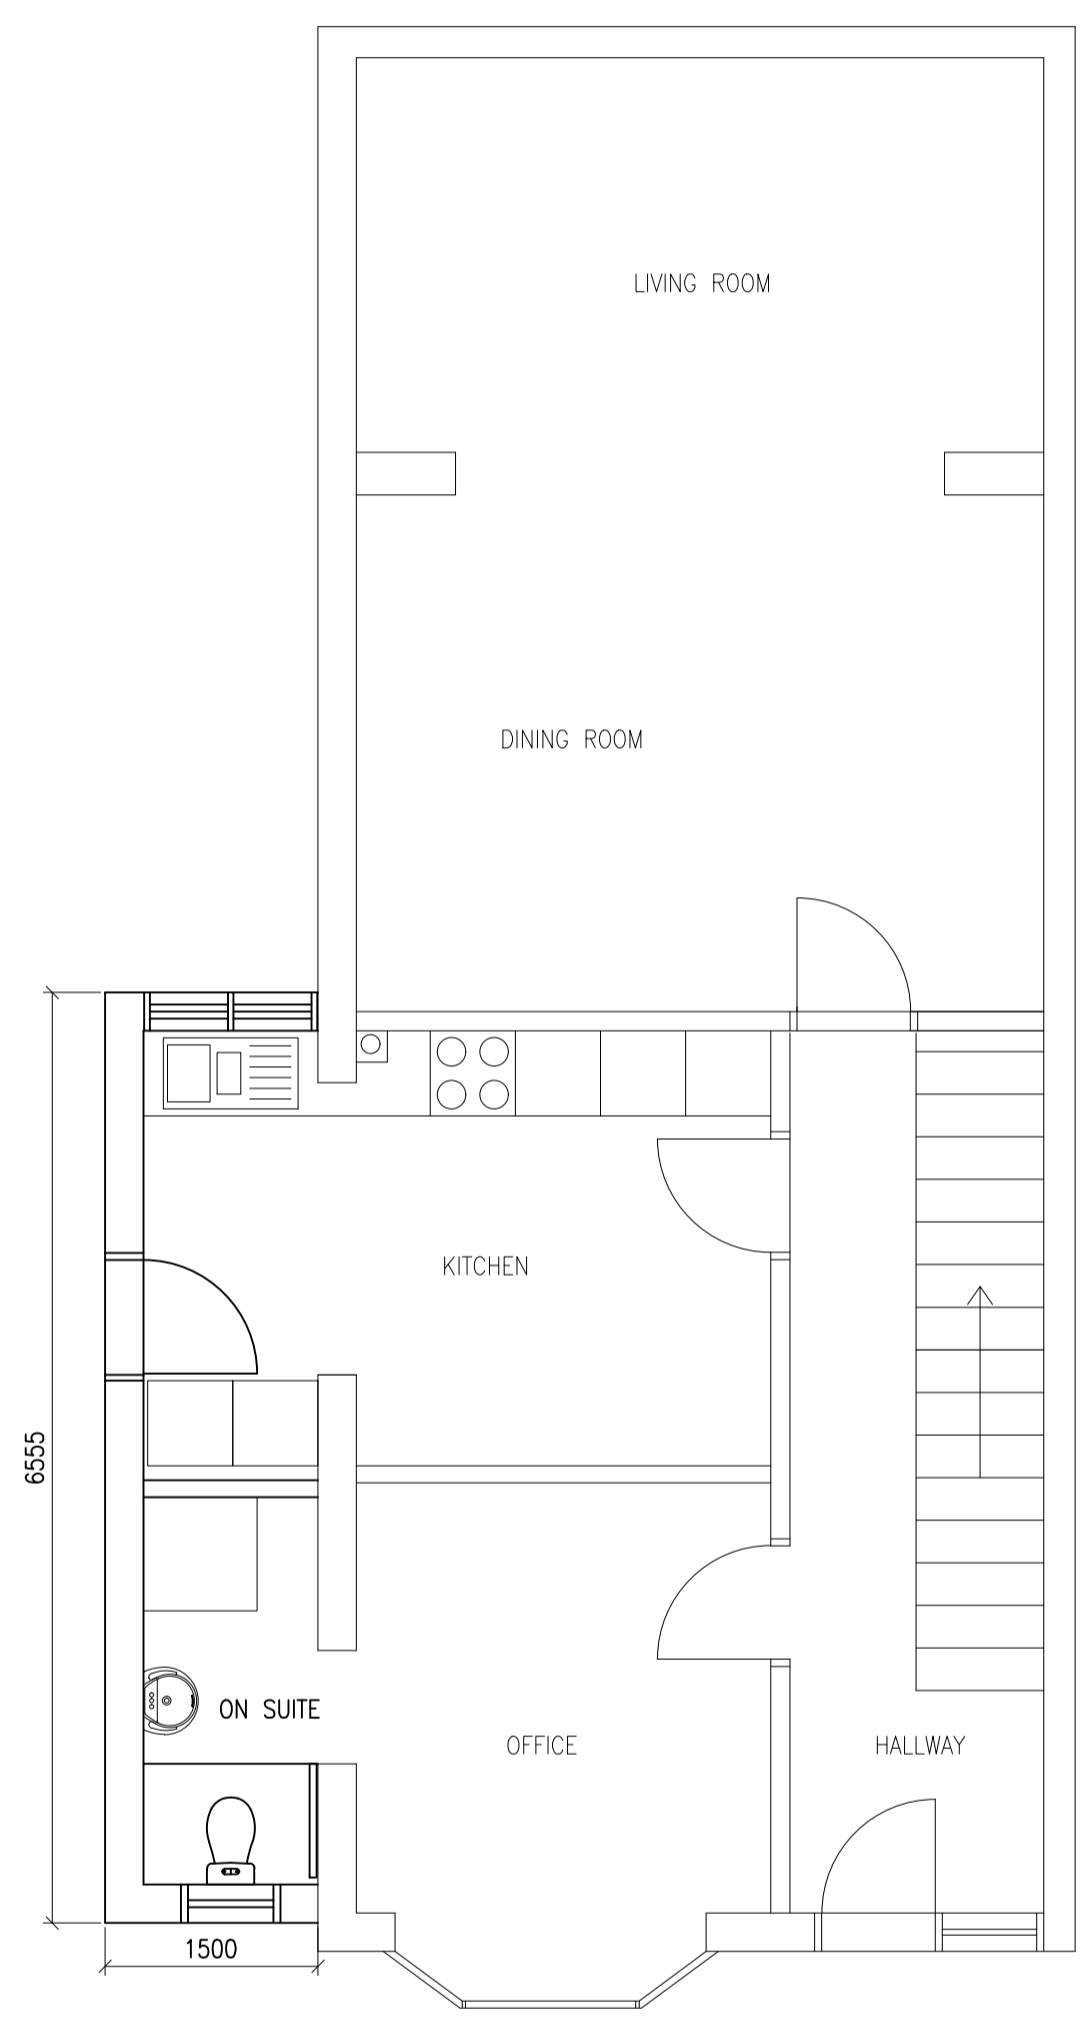

PROPOSED PLAN
SCALE 1:50

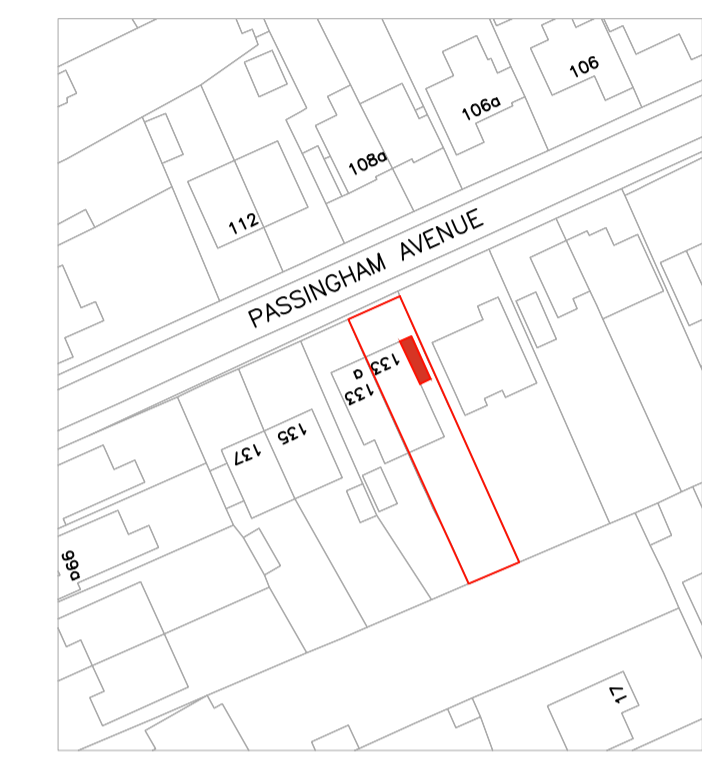

SITE PLAN
SCALE 1:500

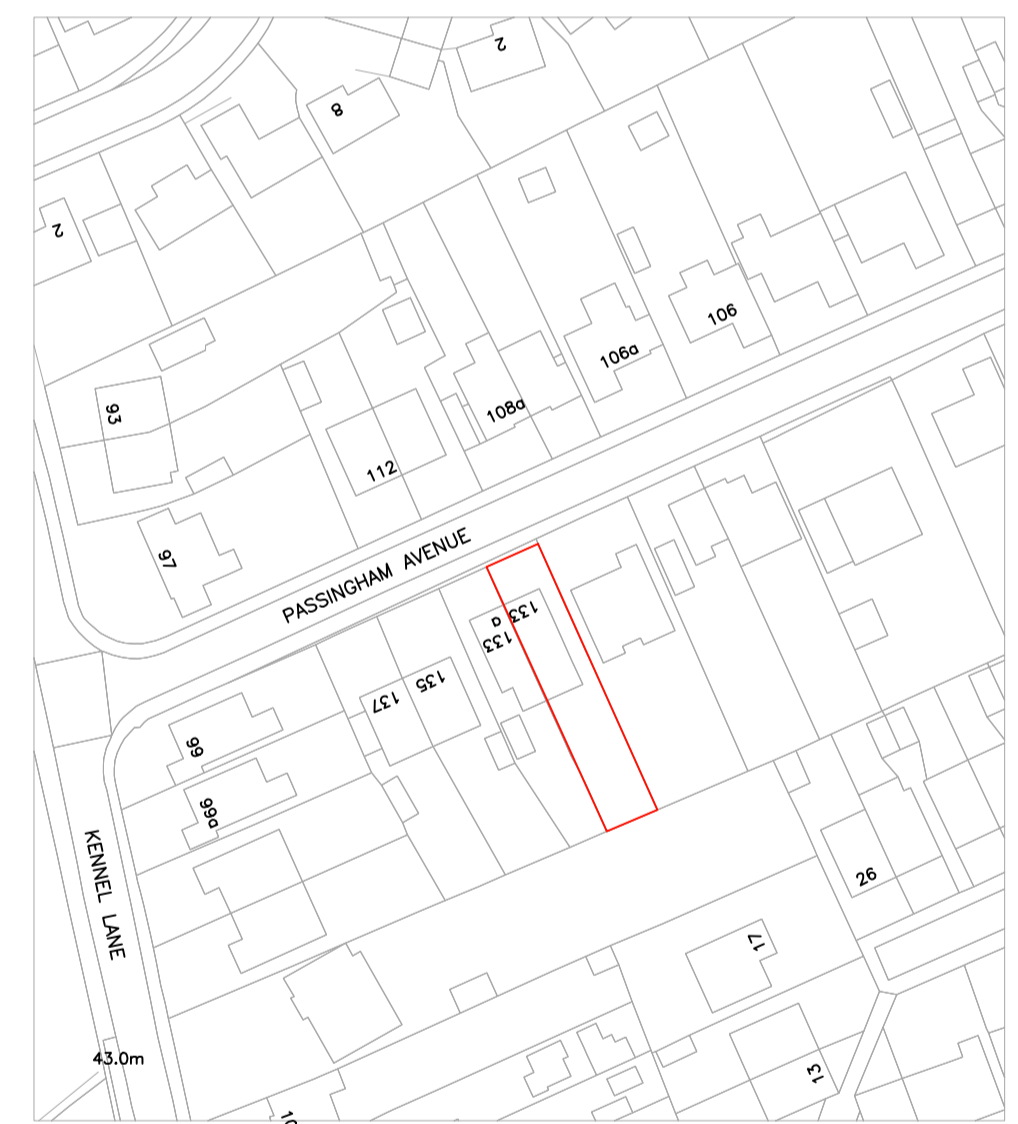

LOCATION PLAN
SCALE 1:1250

P01	23/03/21	STAGE 4A	BSCAD	KG
REV:	DATE:	REVISION:	DRN:	CHK:

Project
**133 PASSINGHAM AVENUE
BILLERICAY
ESSEX
CM11 2TA**

Client
**MR AND MRS
FRANKLIN**

Drawing Title
**EXISTING / PROPOSED
PLANS &
SITE / LOCATION PLANS**

Checked By TF	Checked Date 10-08-2020	Scale AS SHOWN@A1
Author TF	Approval Date 10-08-2020	

Drawing Number 133PABILL/01	Revision P01
---------------------------------------	------------------------