


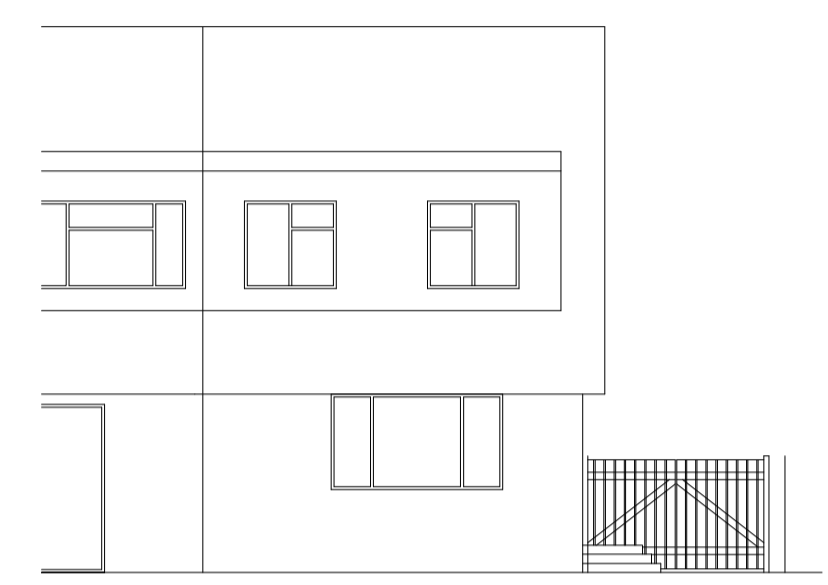

EXISTING FRONT ELEVATION
SCALE 1:100




EXISTING SIDE ELEVATION
SCALE 1:100




EXISTING REAR ELEVATION
SCALE 1:100



PROPOSED FRONT ELEVATION
SCALE 1:100

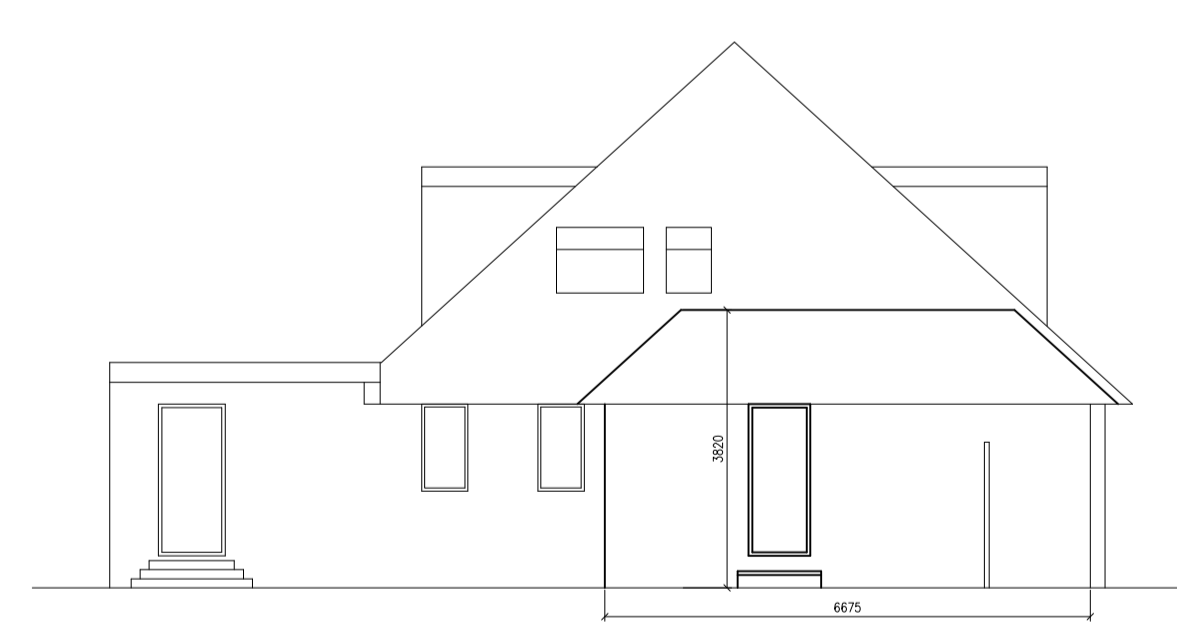

PROPOSED SIDE ELEVATION
SCALE 1:100

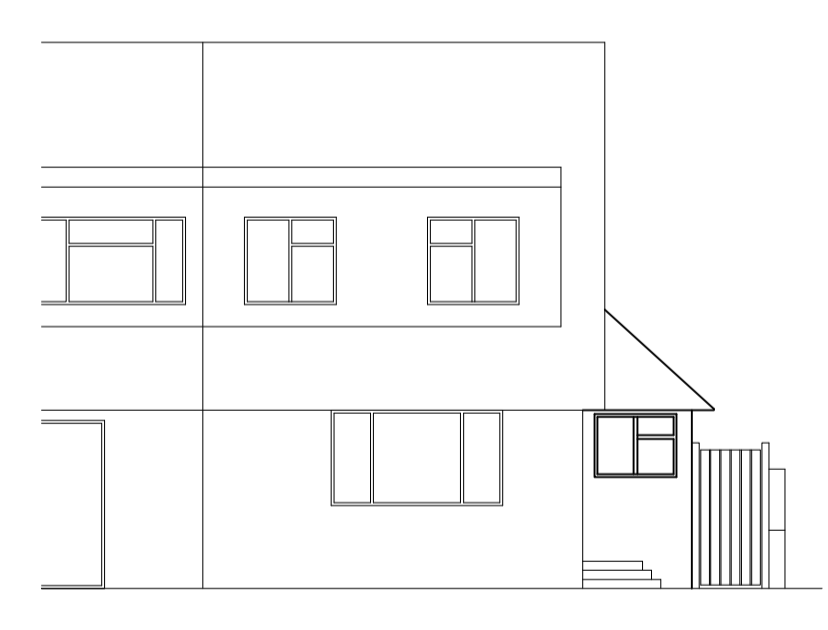

PROPOSED REAR ELEVATION
SCALE 1:100

P01	29/11/19	STAGE 4A	BSCAD	KG
REV:	DATE:	REVISION:	DRN:	CHK:

Project
**133 PASSINGHAM AVENUE
BILLERICAY
ESSEX
CM11 2TA**

Client
**MR AND MRS
FRANKLIN**

Drawing Title
**EXISTING /
PROPOSED
ELEVATIONS**

Checked By	Checked Date	Scale
TF	10-08-2020	AS SHOWN@A1
Author	Approval Date	
TF	10-08-2020	

Drawing Number	Revision
133PABILL/02	P01