







• This drawing is not to be scaled.
 • Contractors must check all dimensions on site, Architect to be notified of any discrepancies in figured dimensions.
 • No part of this drawing should be reproduced in any manner without written permission of MP Architects LLP except for the use it was created for.

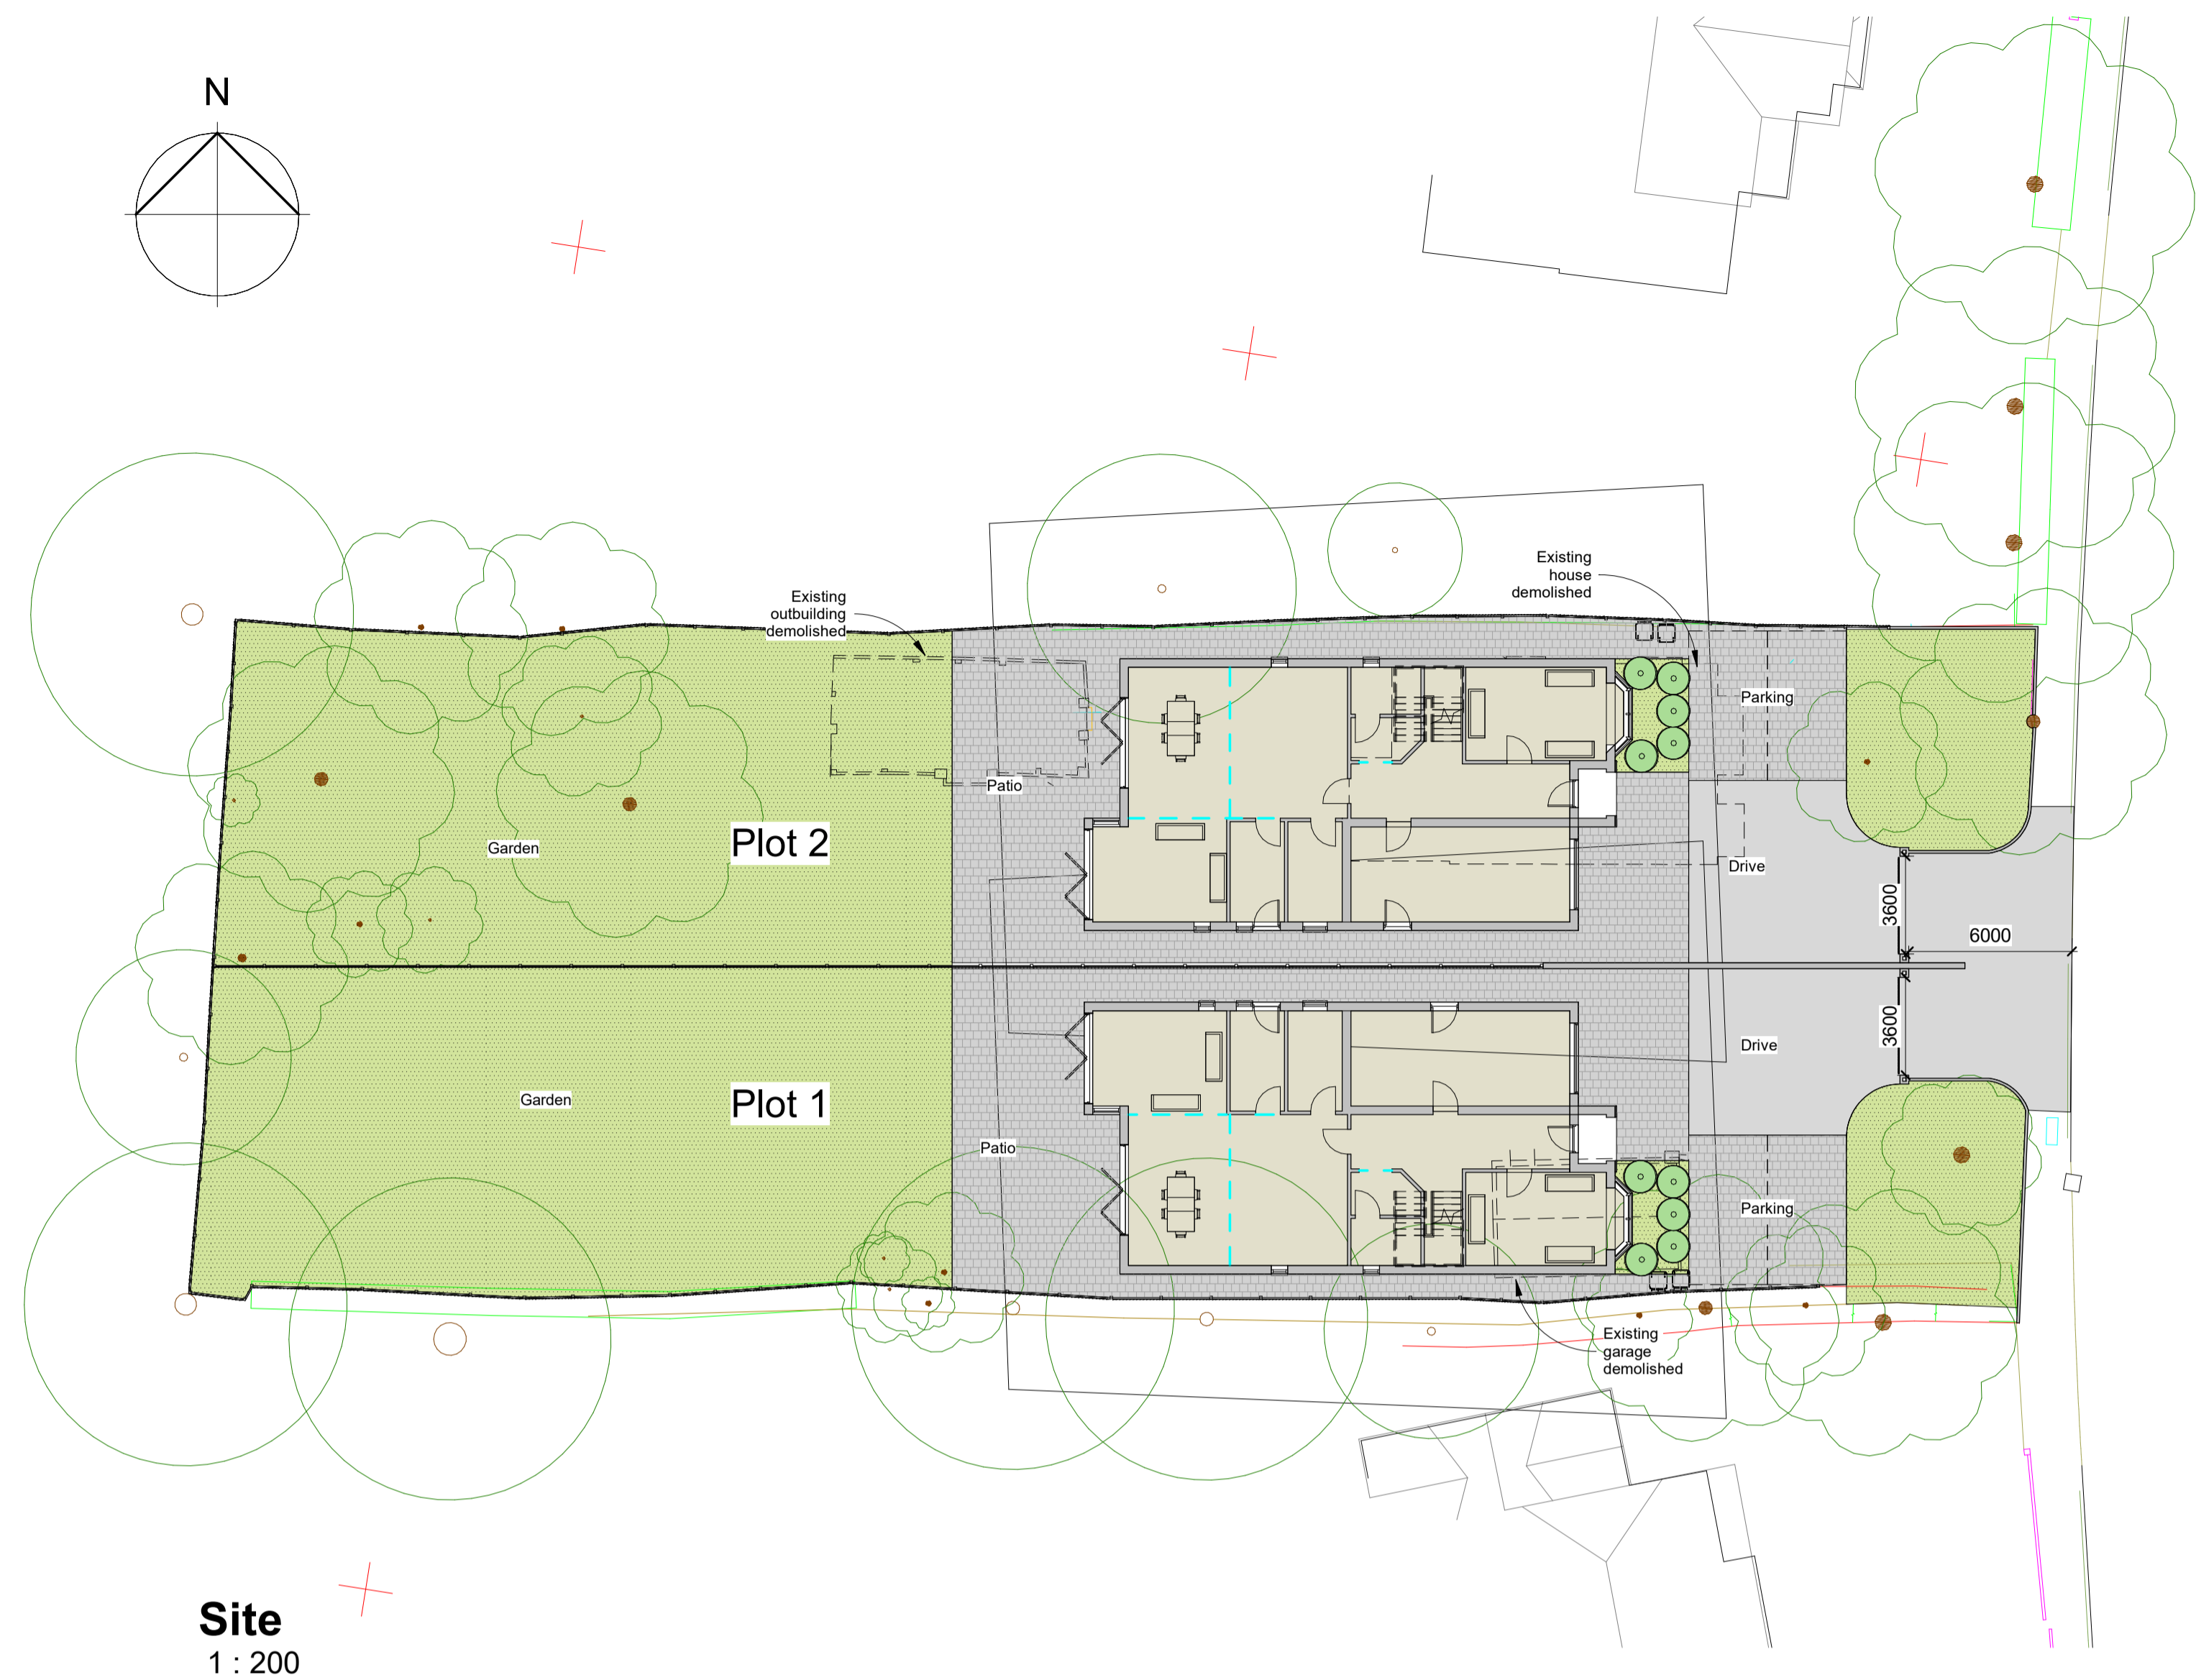

Front View

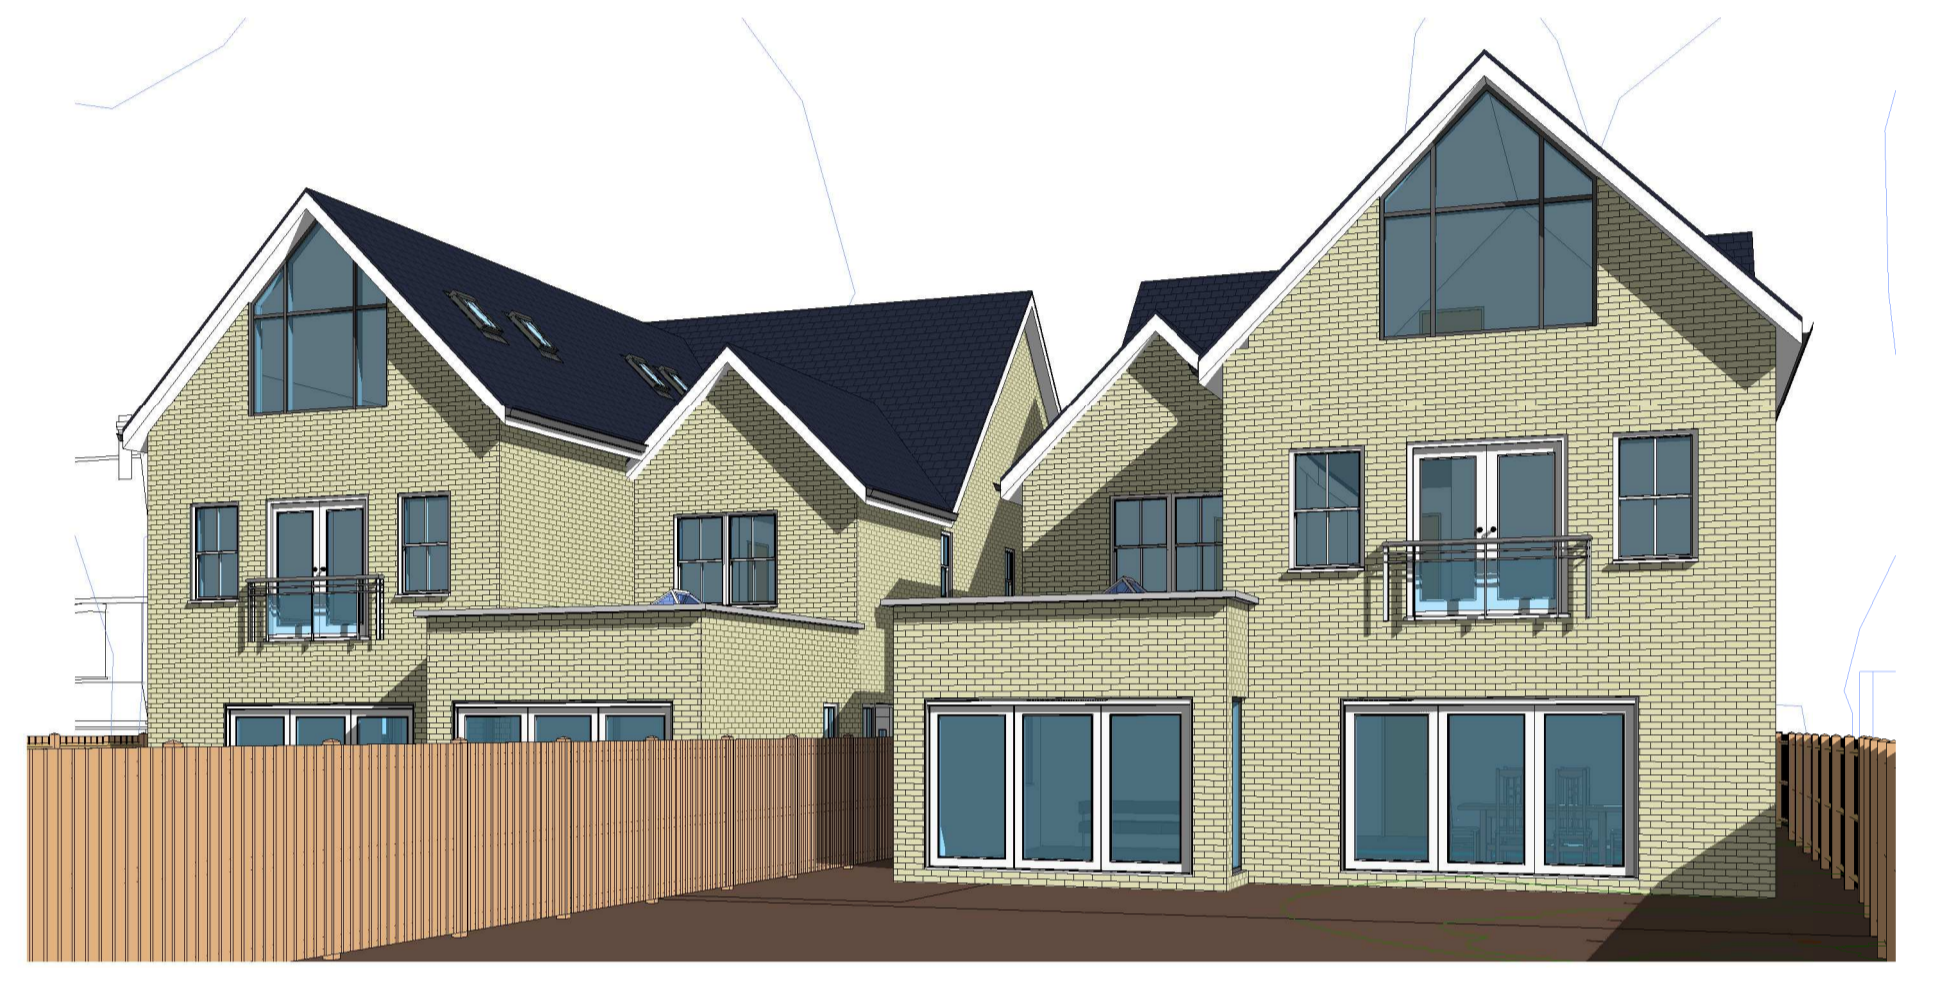

Rear View

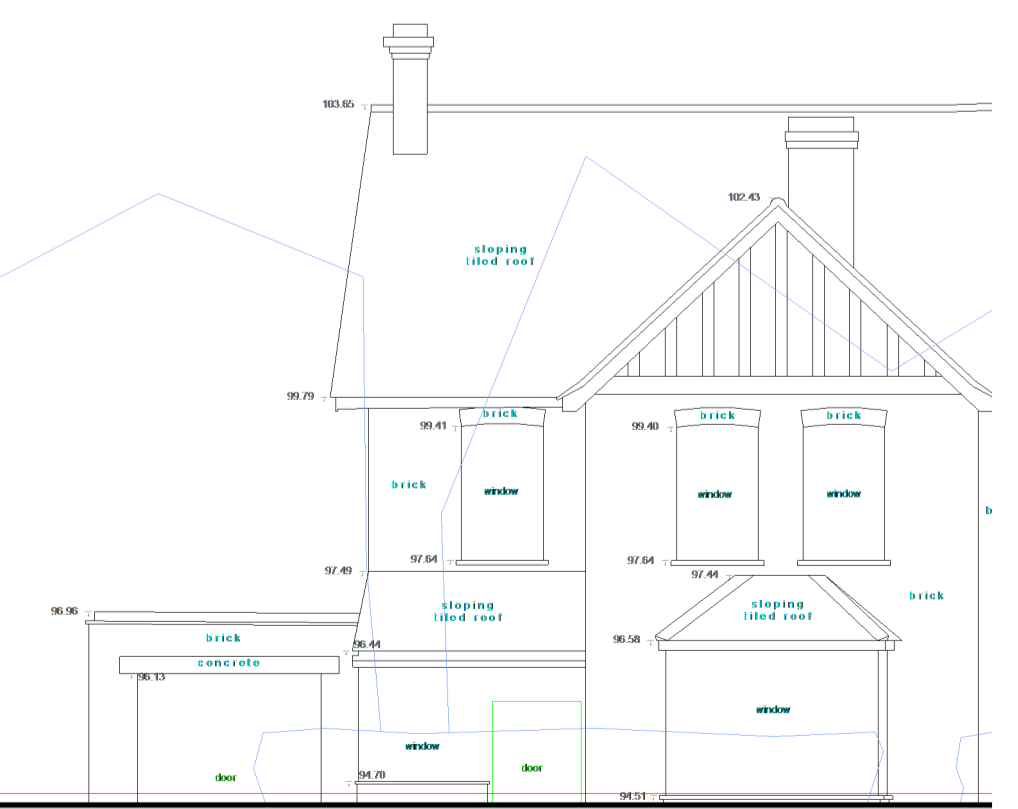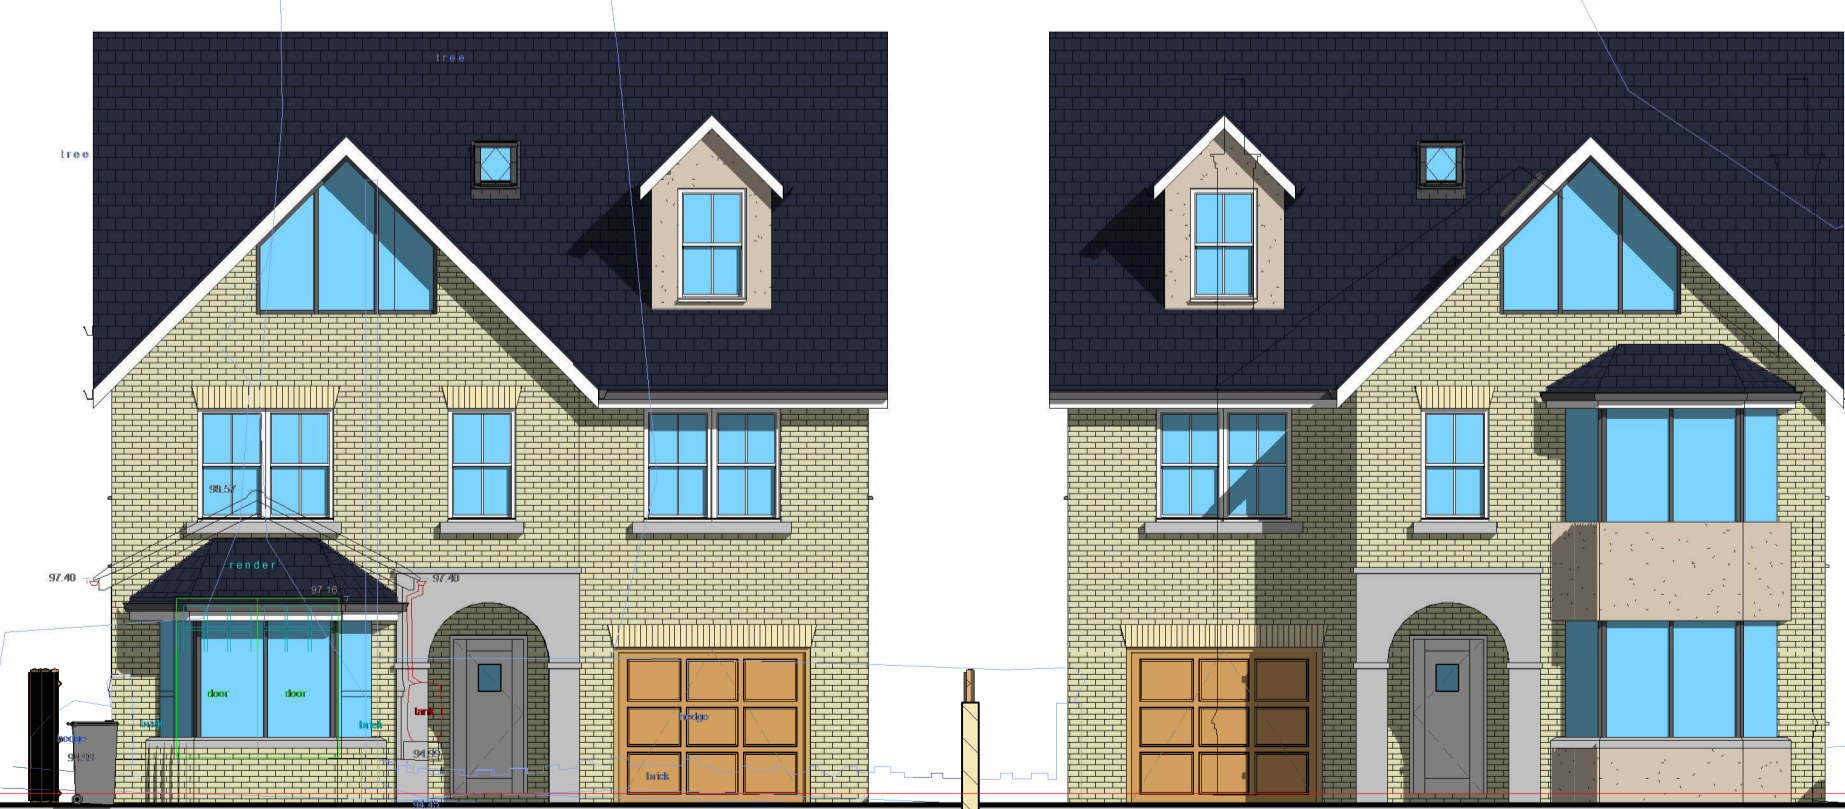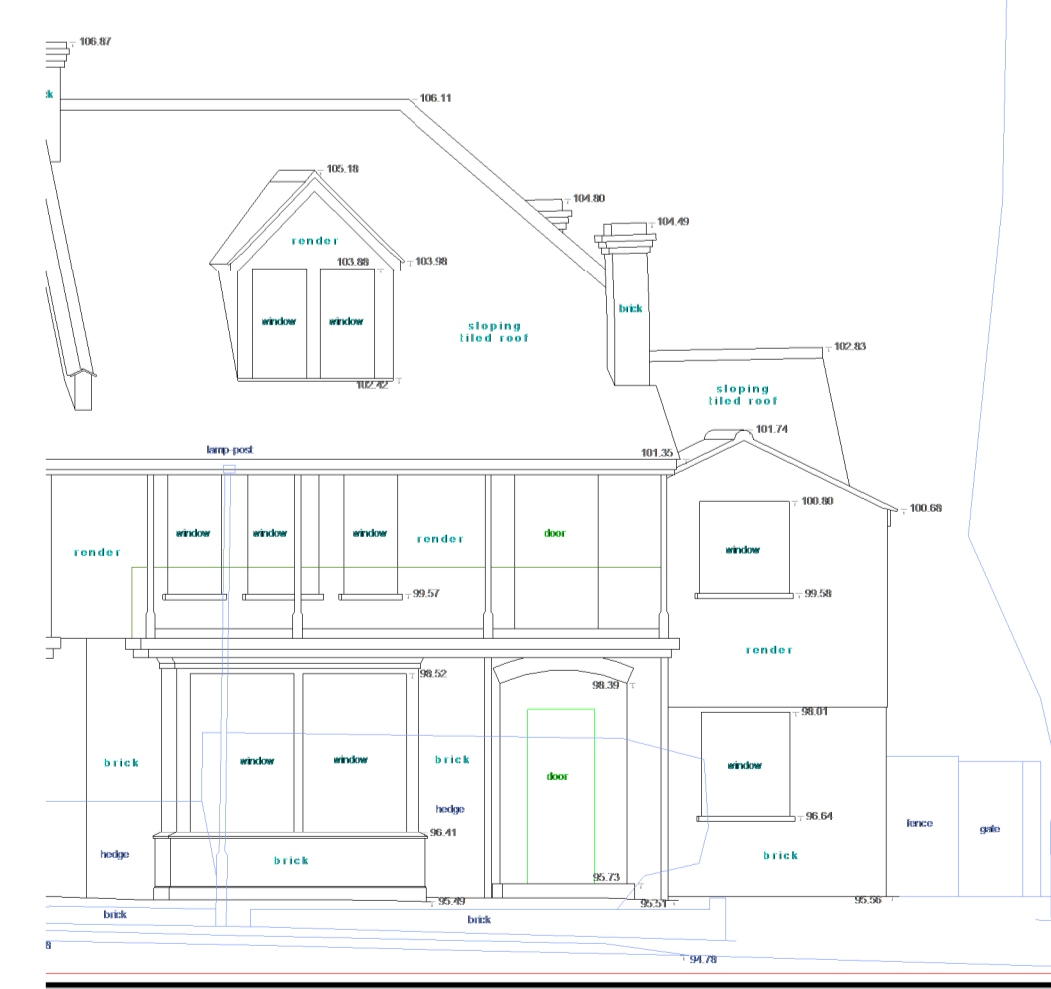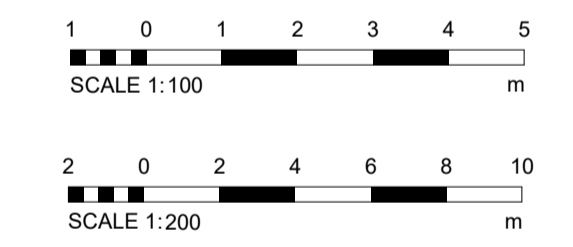

108 Priests Lane

116 Priests Lane

Proposed Street Scene
1 : 100

A	TW	Notes added	22/03/2021
Rev.	Drawn	Description	Date

MP ARCHITECTS LLP
 CHARTERED ARCHITECTS

Great Banskons, Banskons Lane, Ongar, Essex, CM5 9AR
 T: 01277 364979 E: info@mparchitectsllp.co.uk
 W: www.mparchitectsllp.co.uk

Status **FOR PLANNING**

Project **112 Priests Lane, Shenfield, Brentwood, Essex, CM15 8HN**

Drawing **Proposed Site Plan and Visuals**

Scale	As indicated	Date	March 2021
Sheet Size	A1	Project no.	2426
Drawn by	TW	Drawing no.	12
Checked by	-	Revision	A