




West Elevation- PROPOSED - Scale 1:50 @ A2

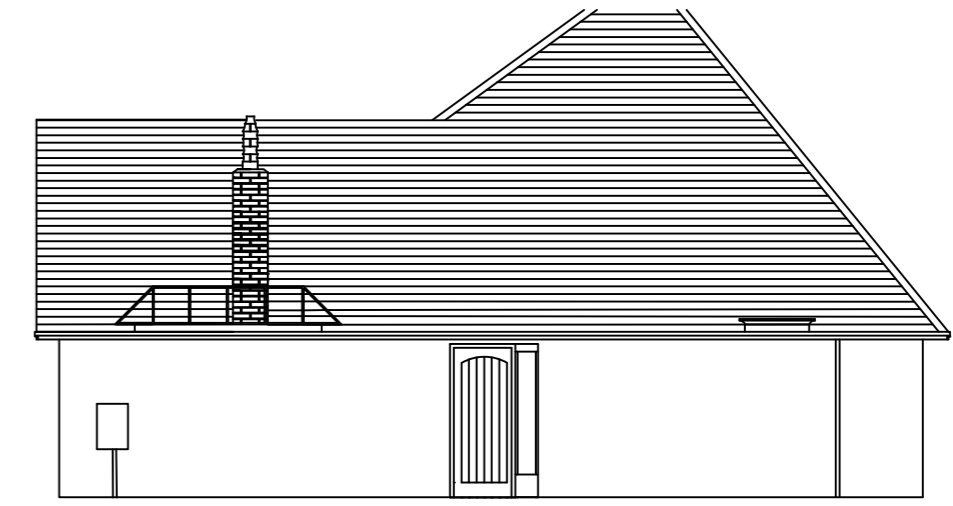

15.2.2.South Elevation- PROPOSED - April - Scale 1: 100 @ A2

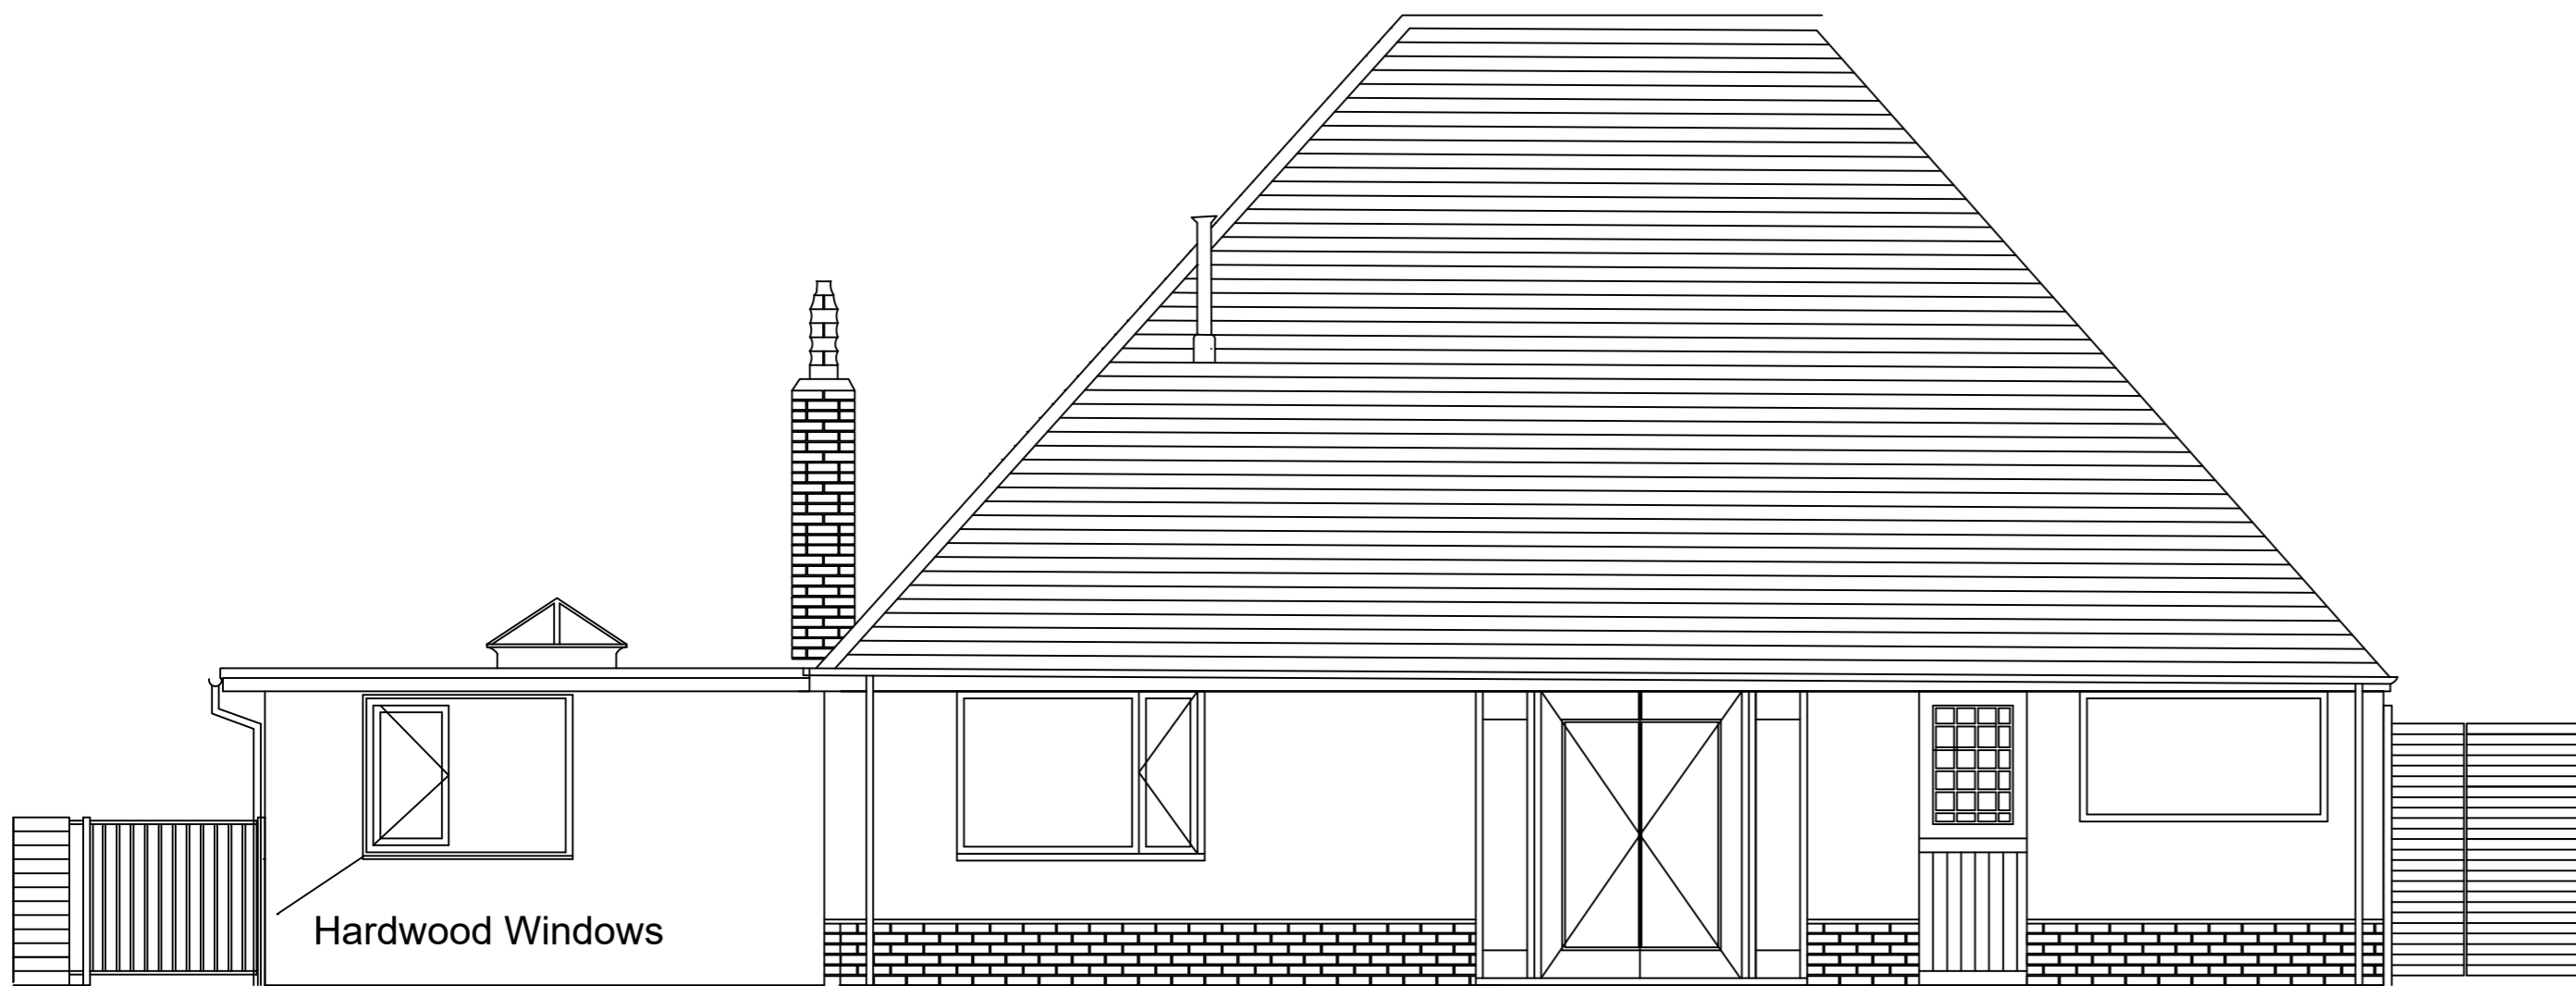

EAST ELEVATION - PROPOSED - Scale 1:50 @ A2

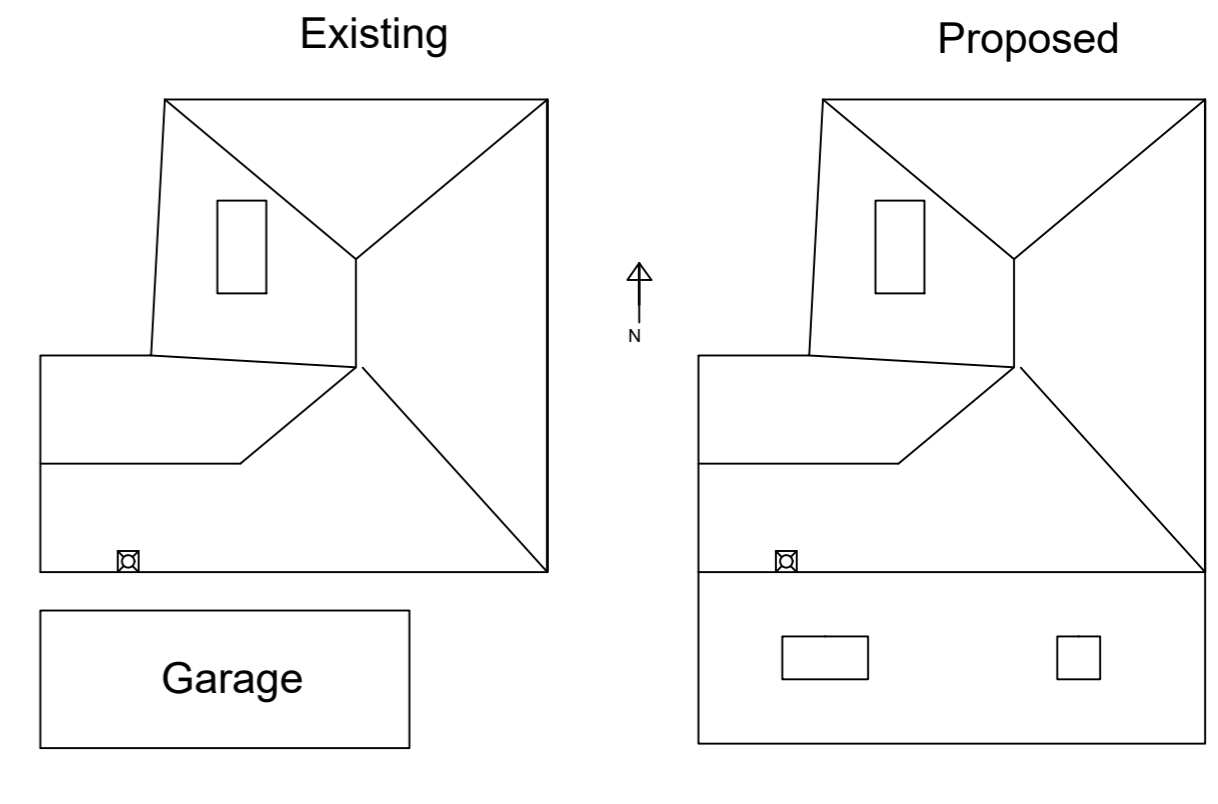

Scale 1:50 @A2