


general notes:
do not scale the drawing.
all dimensions to be checked on site prior to commencement of work and any discrepancy shall be immediately reported and resolved prior to work commencing.
this drawing is to be read in conjunction with all relevant drawings and specifications relating to the job whether or not indicated on the drawing.
copyright reserved to clover architectural design limited and this drawing may not be used or reproduced without prior written consent.



PROPOSED REAR ELEVATION



PROPOSED SIDE ELEVATION

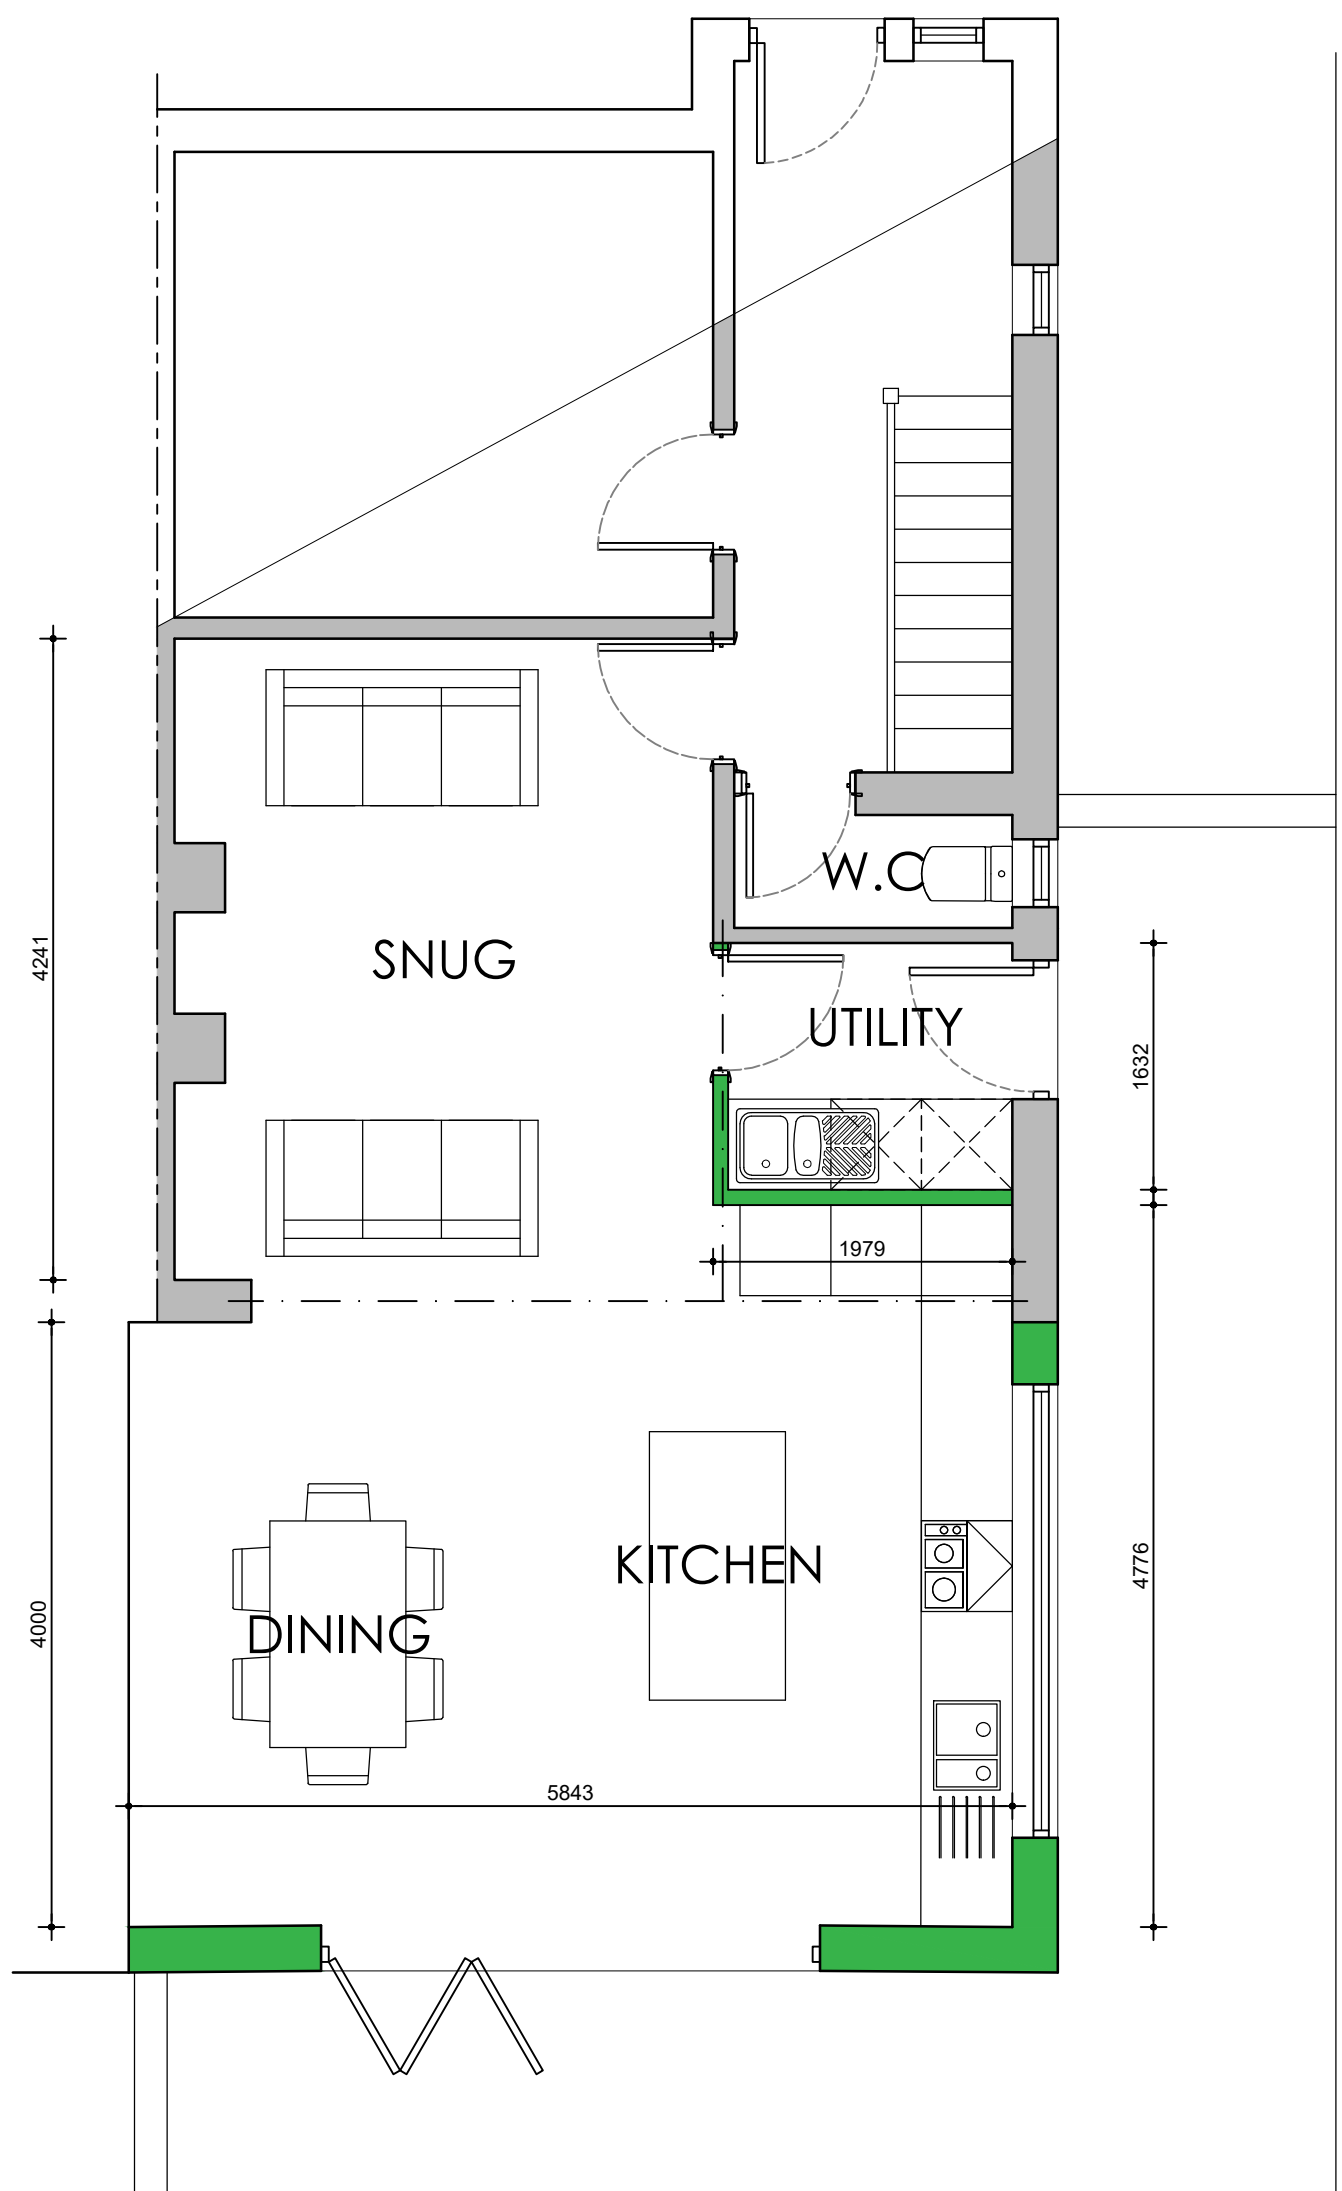

PROPOSED PLANS AND ELEVATIONS

A 21.01.21 MS ALTERED TO SUIT CLIENTS COMMENTS
Rev. Date By Description

clover
architectural design
9 clover drive, freckleton, preston, lancashire pr4 1tg
tel: 07773 014899 email info@clover-design.co.uk

Client:
Mr S Reid
5 Central Drive
Ansdell
Project:
Proposed Single Storey Rear Extension

Drawing Title:
Proposed Plans and Elevations

Drawn: MS	Checked: MS	Scale: 1:50	Date: 20
Job No: 20-077	Drawing No: 1100	Rev: A	

A1

PRELIMINARY