


- EXISTING MATERIALS:**
- roof - concrete tile
 - ridge tiles - concrete
 - roof structure - timber
 - walls - roughcast
 - brick
 - cladding
 - windows - UPVC
 - doors - wood

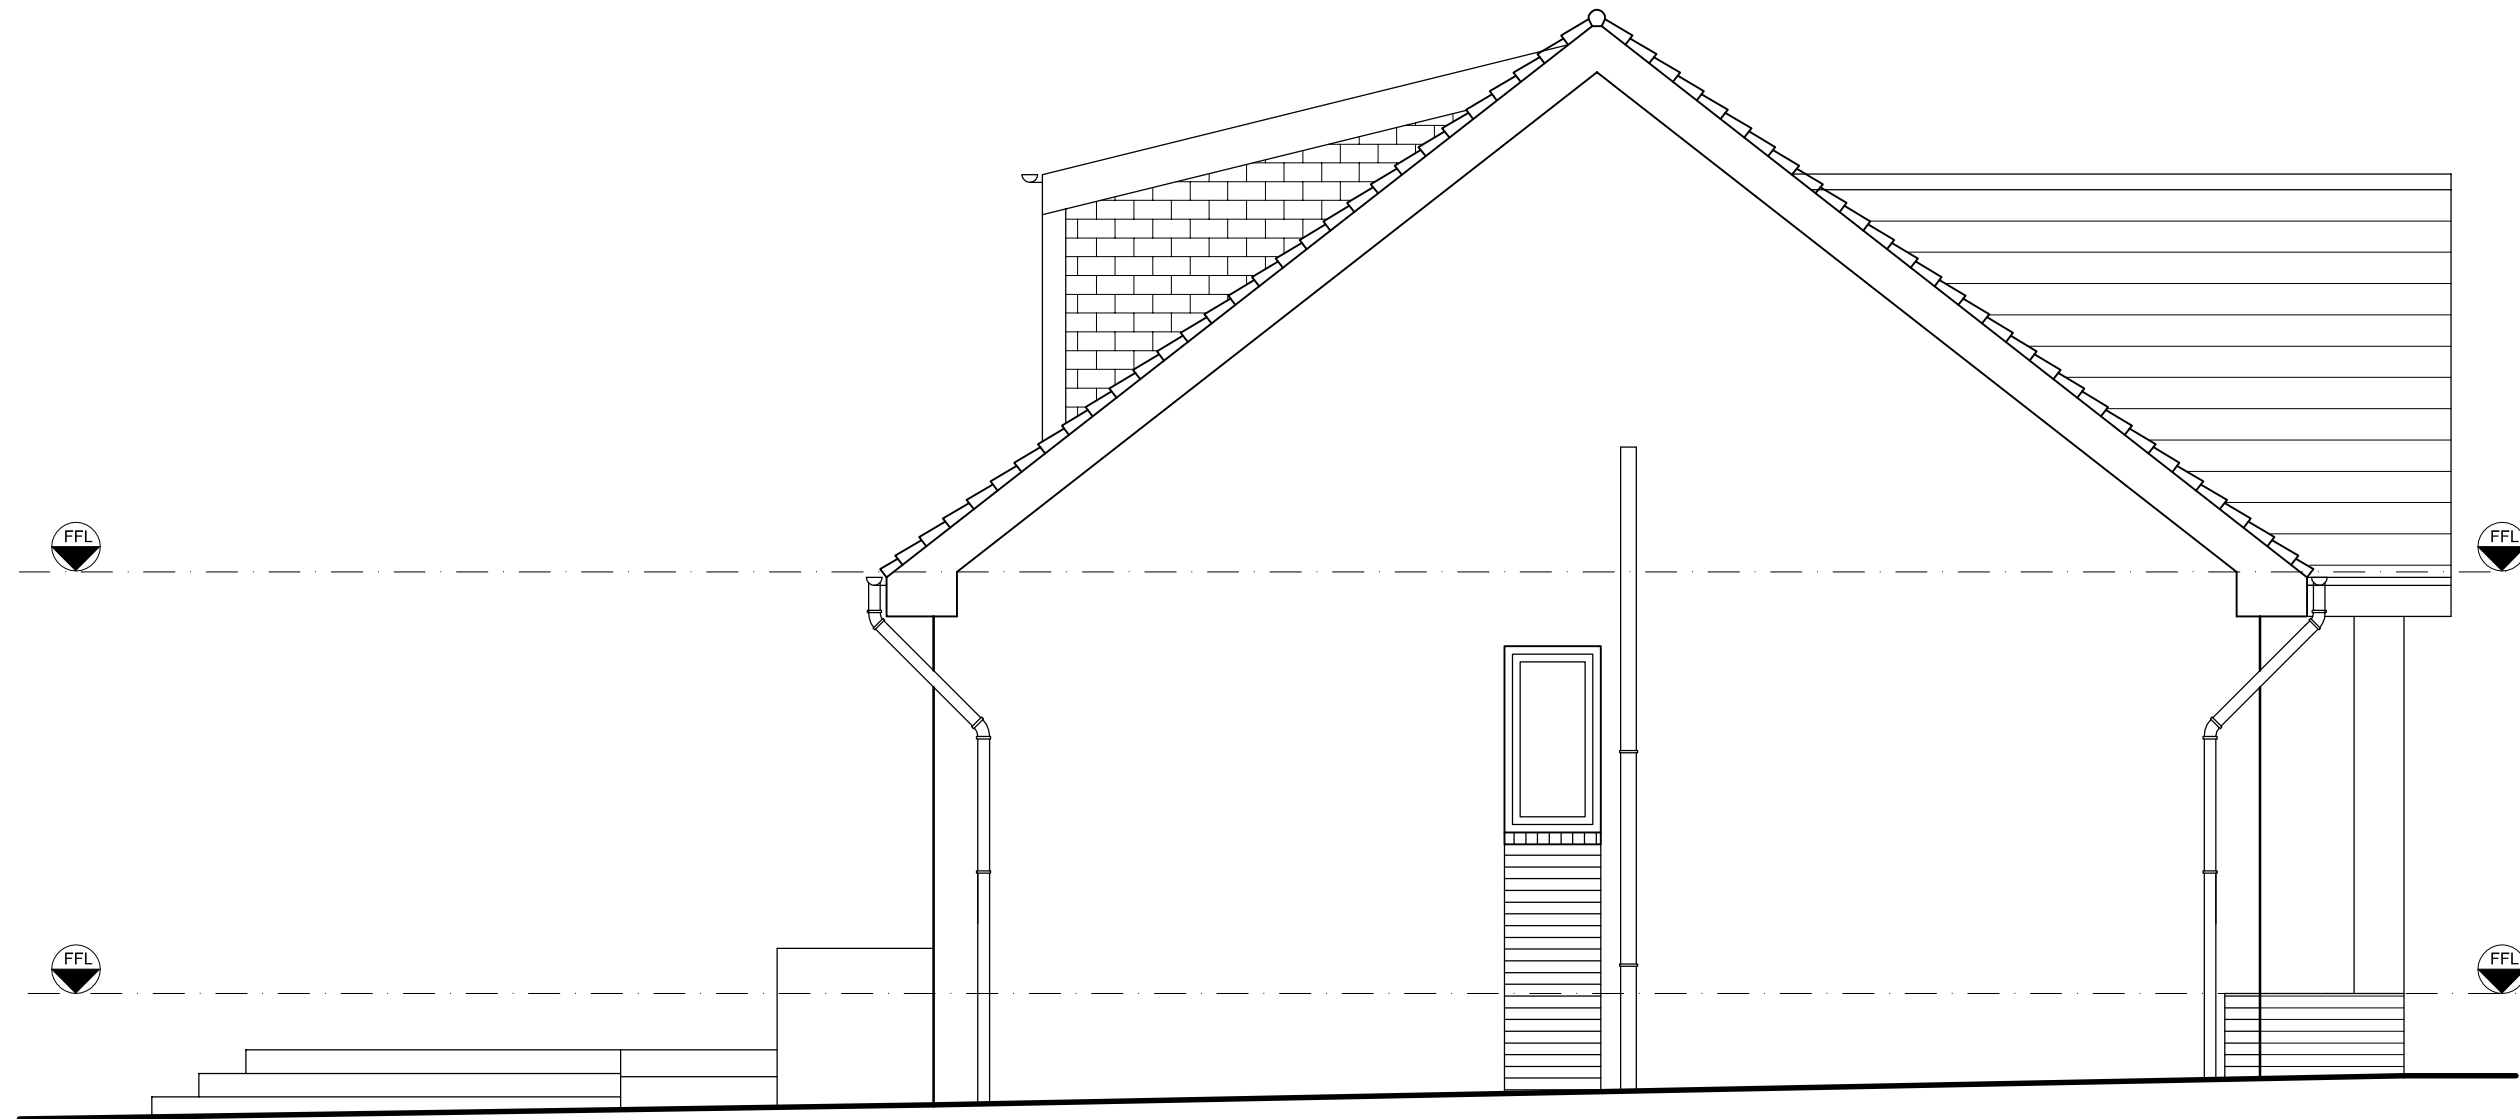

Rev	Date	Description
-	18.03.21	planning

Client :
Bill Beattie
Project :
2A Mid Dykes Rd. KA21 6BZ
Drawing Title :
**East Elevation
As Existing**

CHG Design td

54 Braehead, Lochwinnoch PA12 4AS
T: 01505842439 M: 07739827647
info@chgarchitecture.com

Drg No : 2104D-04	Date : 03.02.21
Scale : 1:50@A3	Rev : -
Status : Planning	

EAST ELEVATION 1:50

