


- EXISTING MATERIALS:**
- roof - concrete tile
  - ridge tiles - concrete
  - roof structure - timber
  - walls - roughcast
  - brick
  - cladding
  - windows - UPVC
  - doors - timber

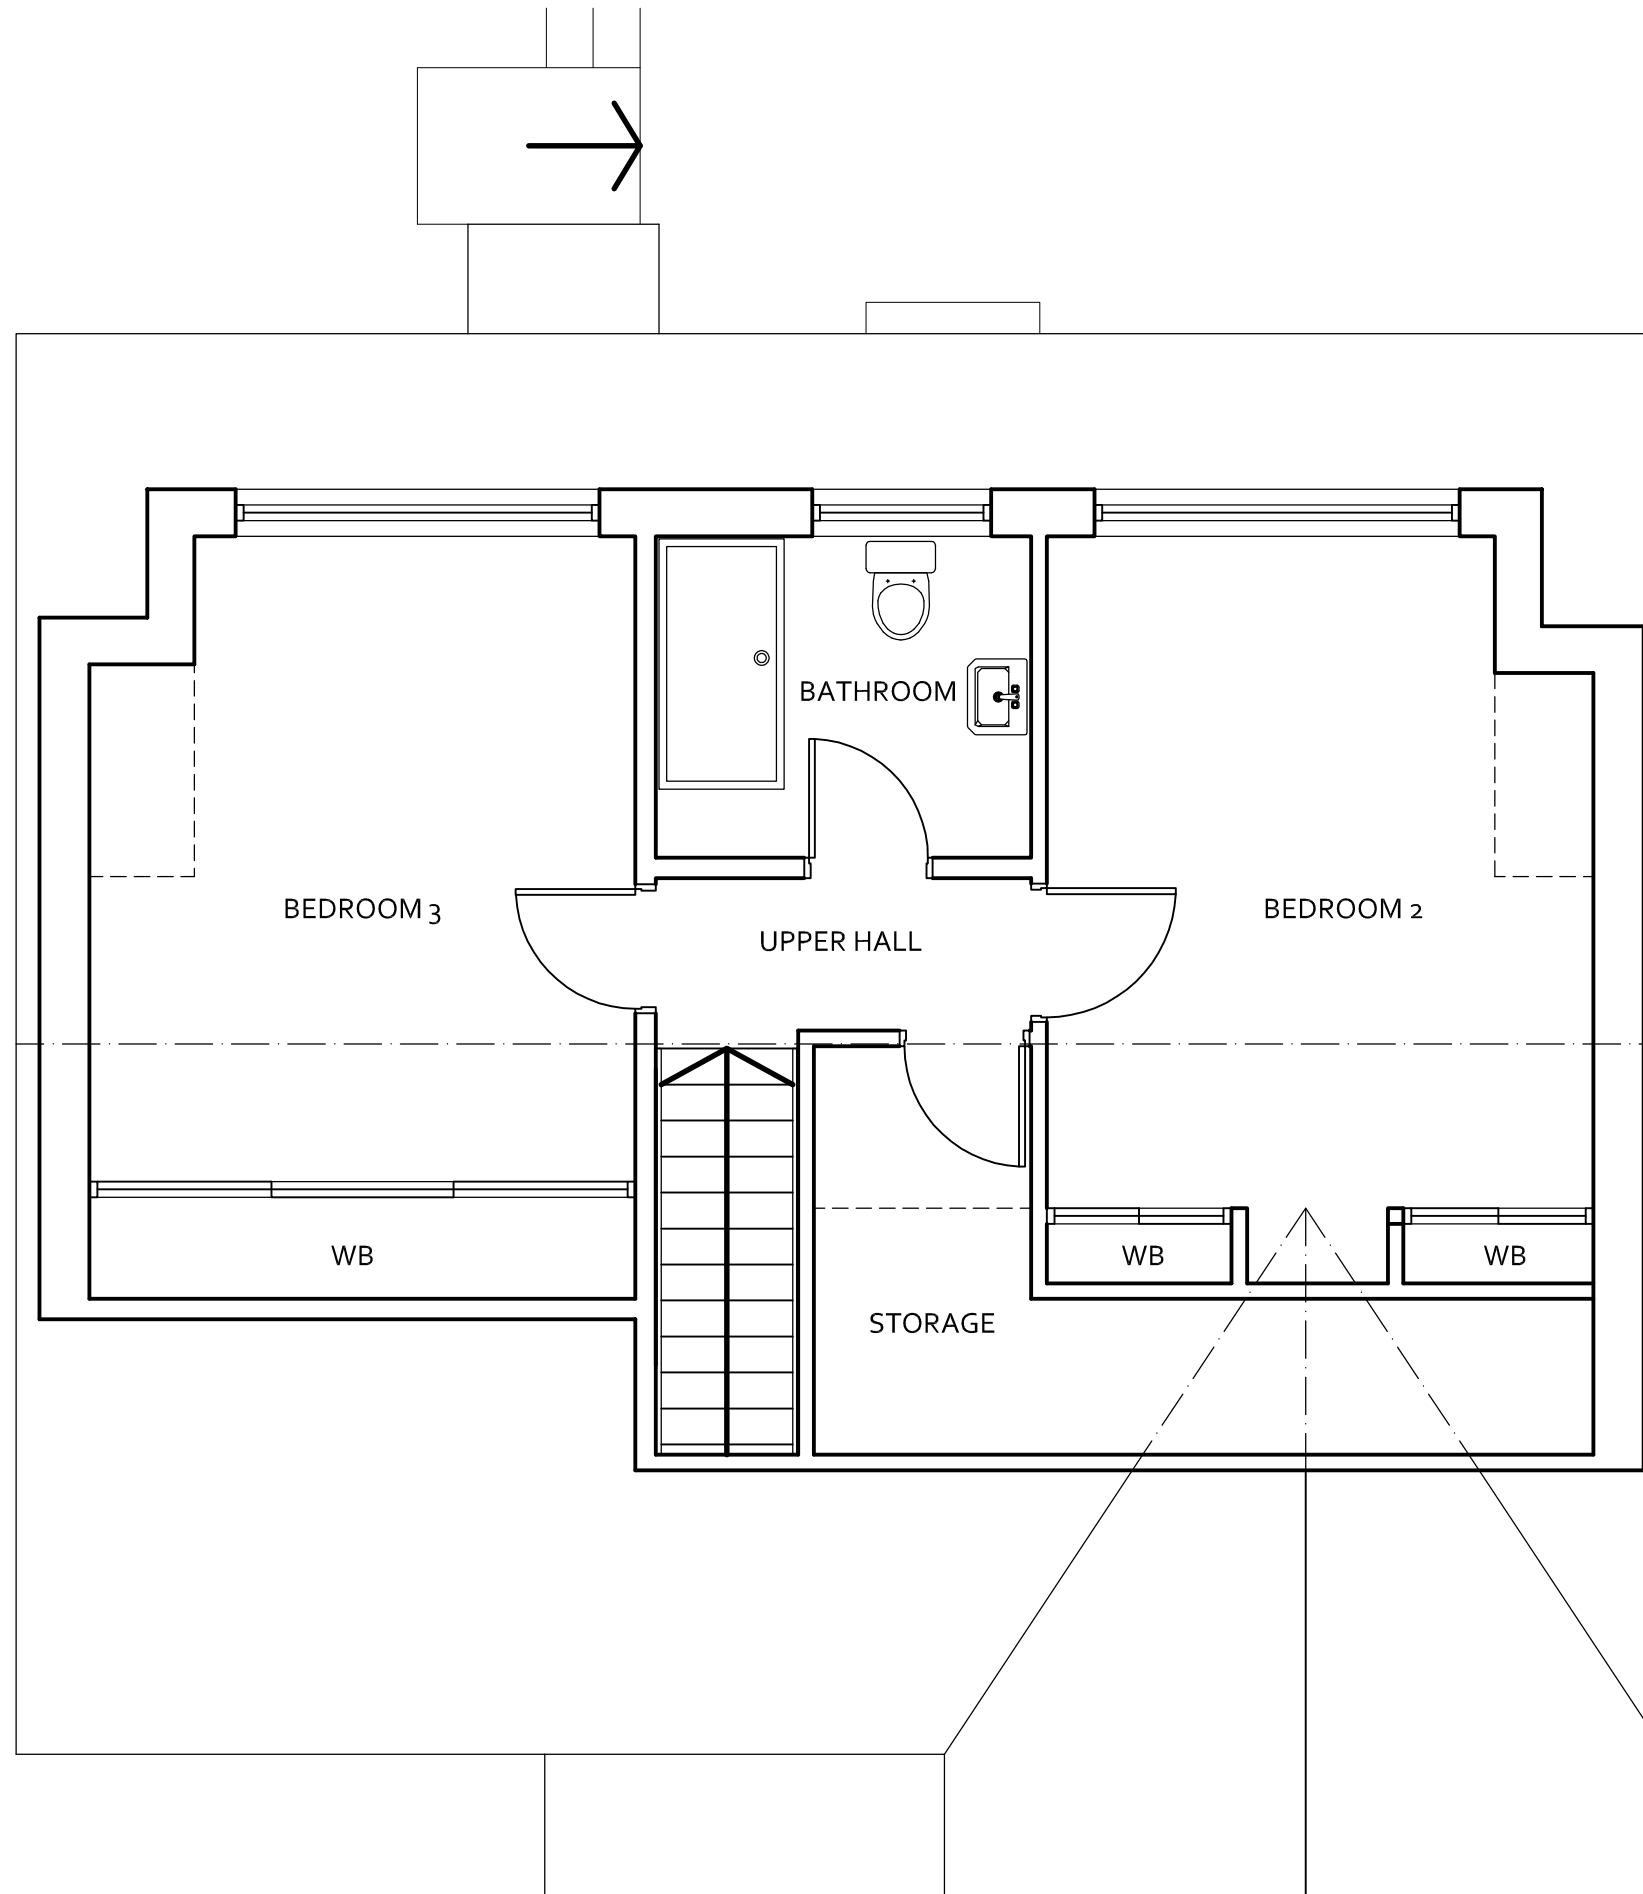

Rev	Date	Description
-	18.03.21	planning

Client :  
**Bill Beattie**  
 Project :  
 2A Mid Dykes Rd. KA21 6BZ  
 Drawing Title :  
**First Floor Plan**  
 As Existing

**CHG Design Ltd**

54 Braehead, Lochwinnoch PA12 4AS  
 T: 01505842439 M: 07739827647  
 info@chgarchitecture.com

Drg No : 2104D-02	Date : 03.02.21
Scale : 1:50@A3	Rev : -
Status : Planning	

FIRST FLOOR PLAN 1:50

