

EXISTING MATERIALS:

- roof - concrete tile
- ridge tiles - concrete
- roof structure - timber
- walls - roughcast
- brick
- cladding
- windows - UPVC
- doors - timber

PROPOSED MATERIALS:

- roof - concrete tile
- ridge tiles - concrete
- roof structure - timber
- walls - roughcast
- brick
- cladding
- windows - UPVC
- aluminium
- doors - timber
- composite



SCALE

Rev	Date	Description
-	18.03.21	planning

Client :
Bill Beattie
Project :
2A Mid Dykes Rd. KA21 6BZ
Drawing Title :
Ground Floor Plan
As Proposed Option 1


CHG Design Ltd

54 Braehead, Lochwinnoch PA12 4AS
T: 01505842439 M: 07739827647
info@chgarchitecture.com

Drg No : 2104D-11 Date : 03.02.21

Scale : 1:50@A3 Rev : -

Status : Planning

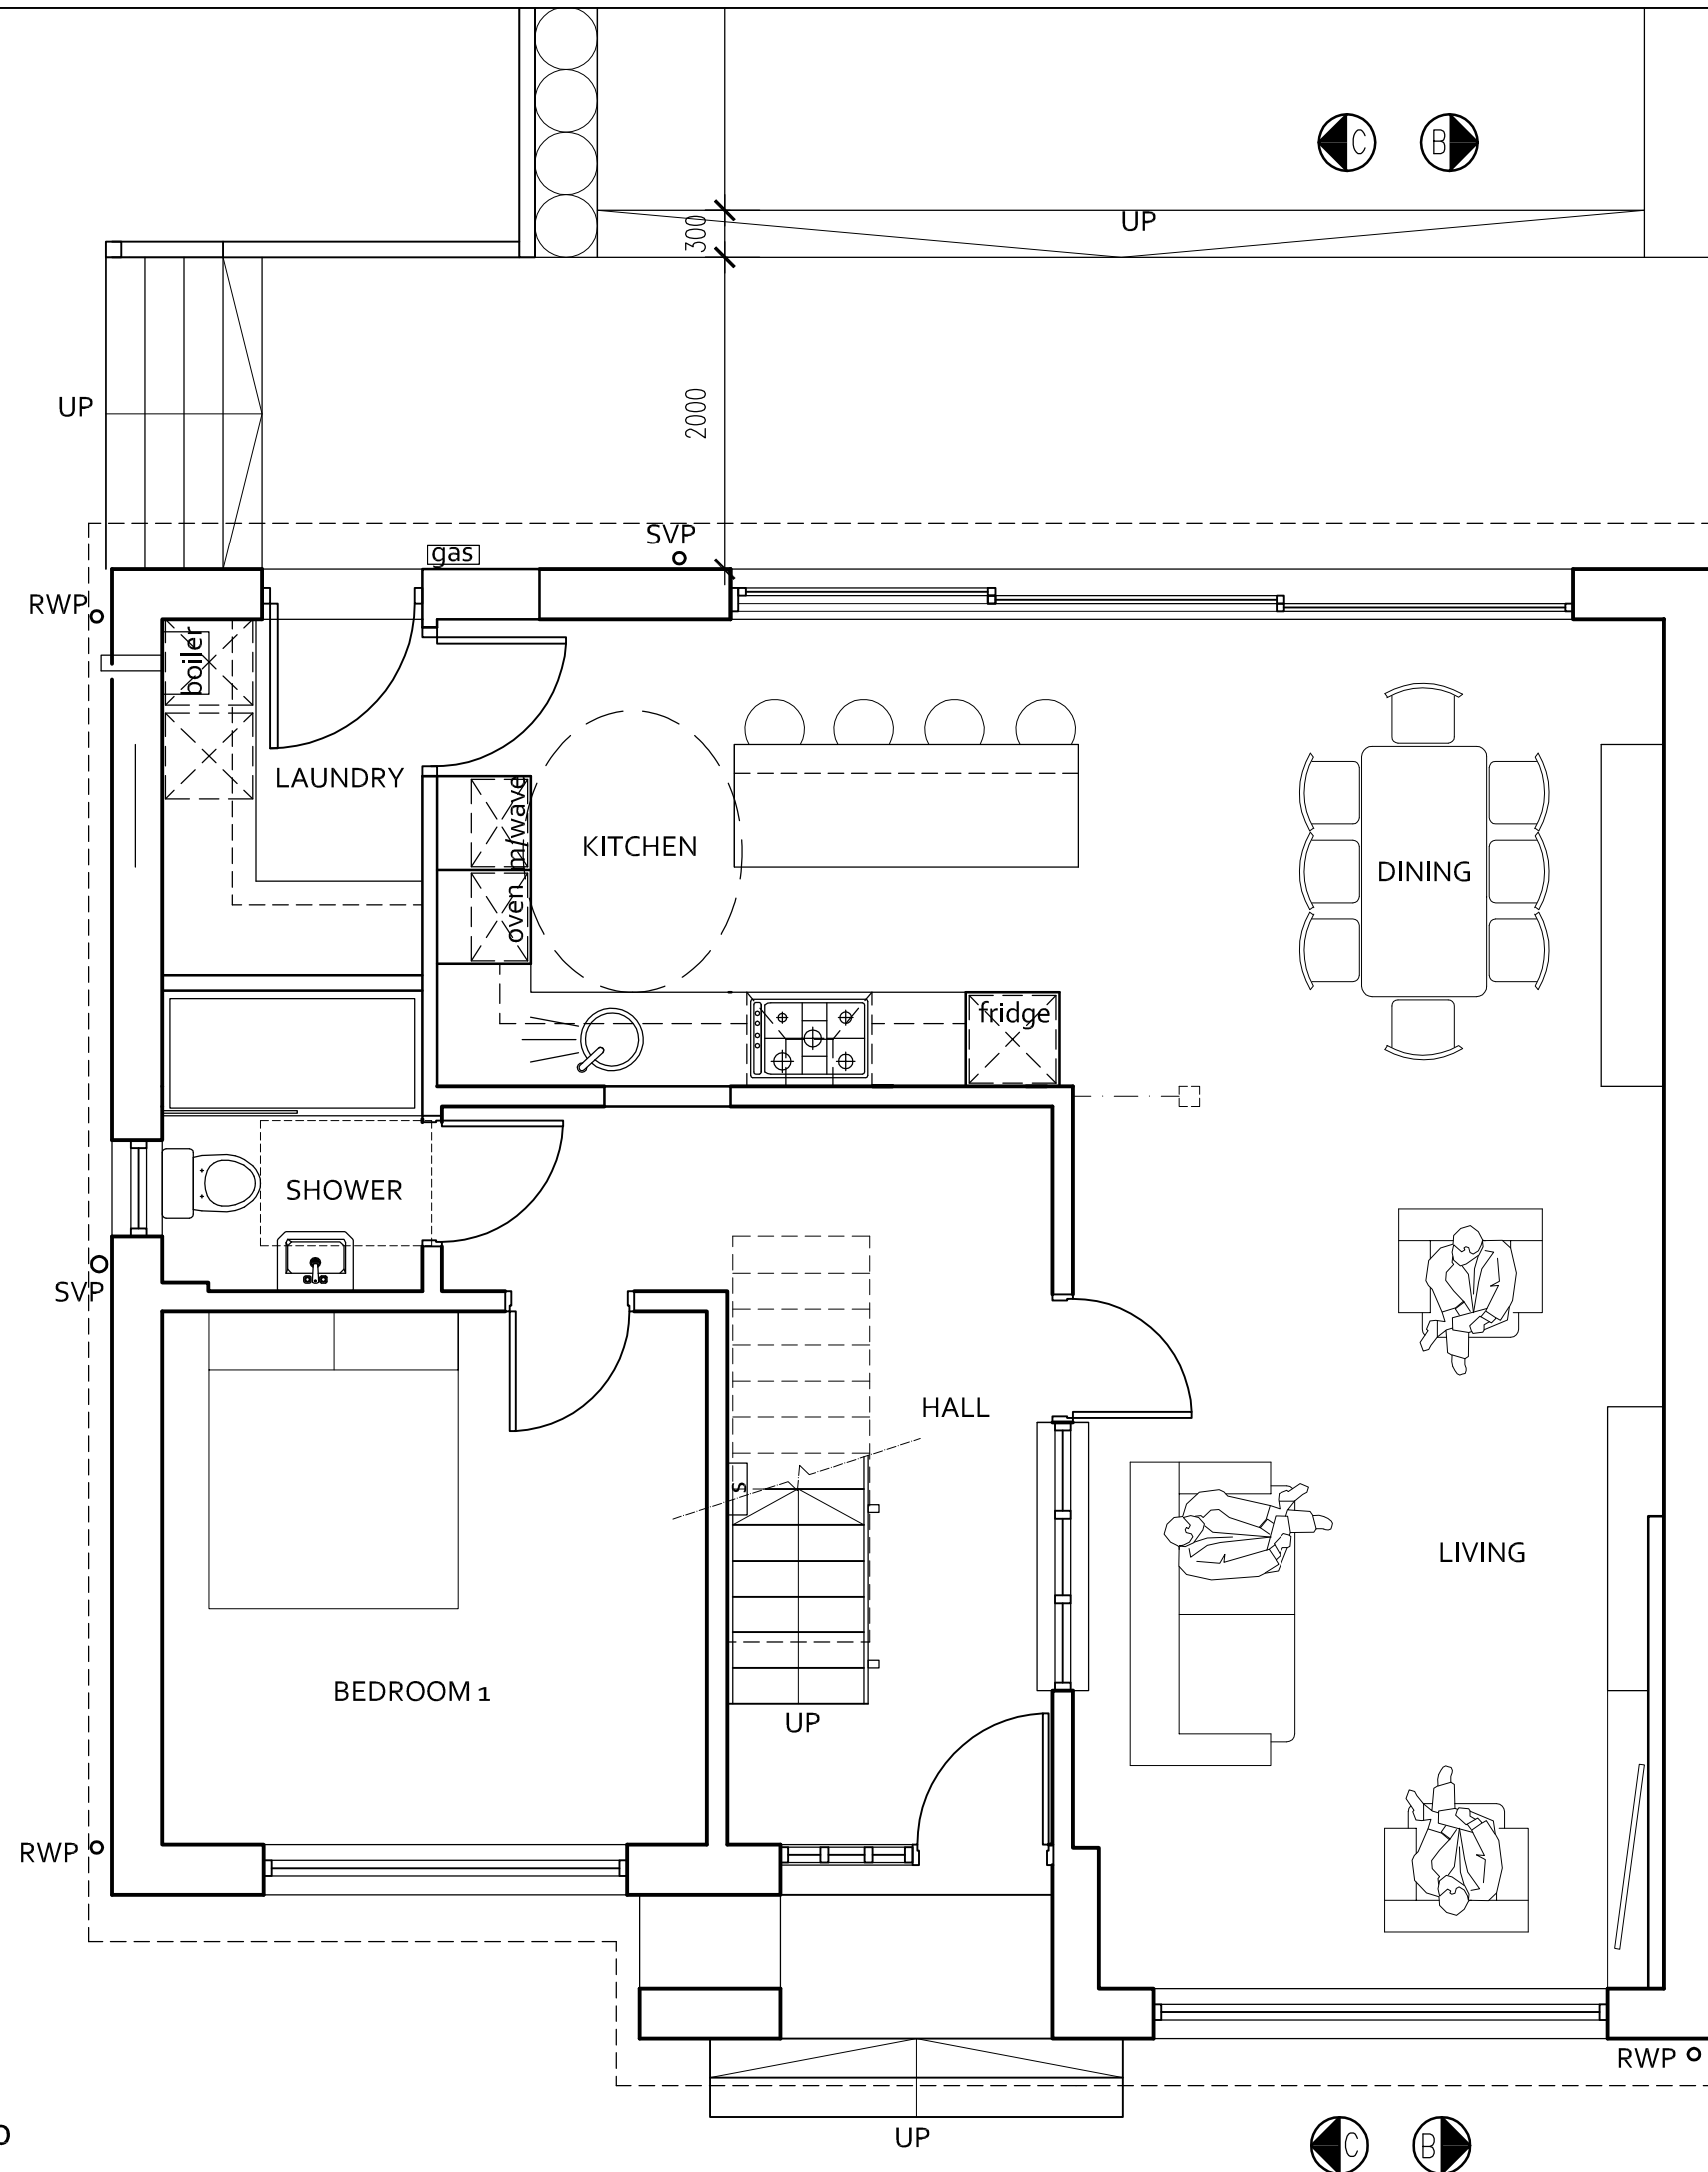

GROUND FLOOR PLAN 1:50