


EXISTING MATERIALS:
 roof - concrete tile
 ridge tiles - concrete
 roof structure - timber
 walls - roughcast
 - brick
 - cladding
 windows - UPVC
 doors - wood

PROPOSED MATERIALS:
 roof - concrete tile
 ridge tiles - concrete
 roof structure - timber
 walls - roughcast
 - brick
 - cladding
 windows - UPVC
 - aluminium
 doors - timber
 - composite

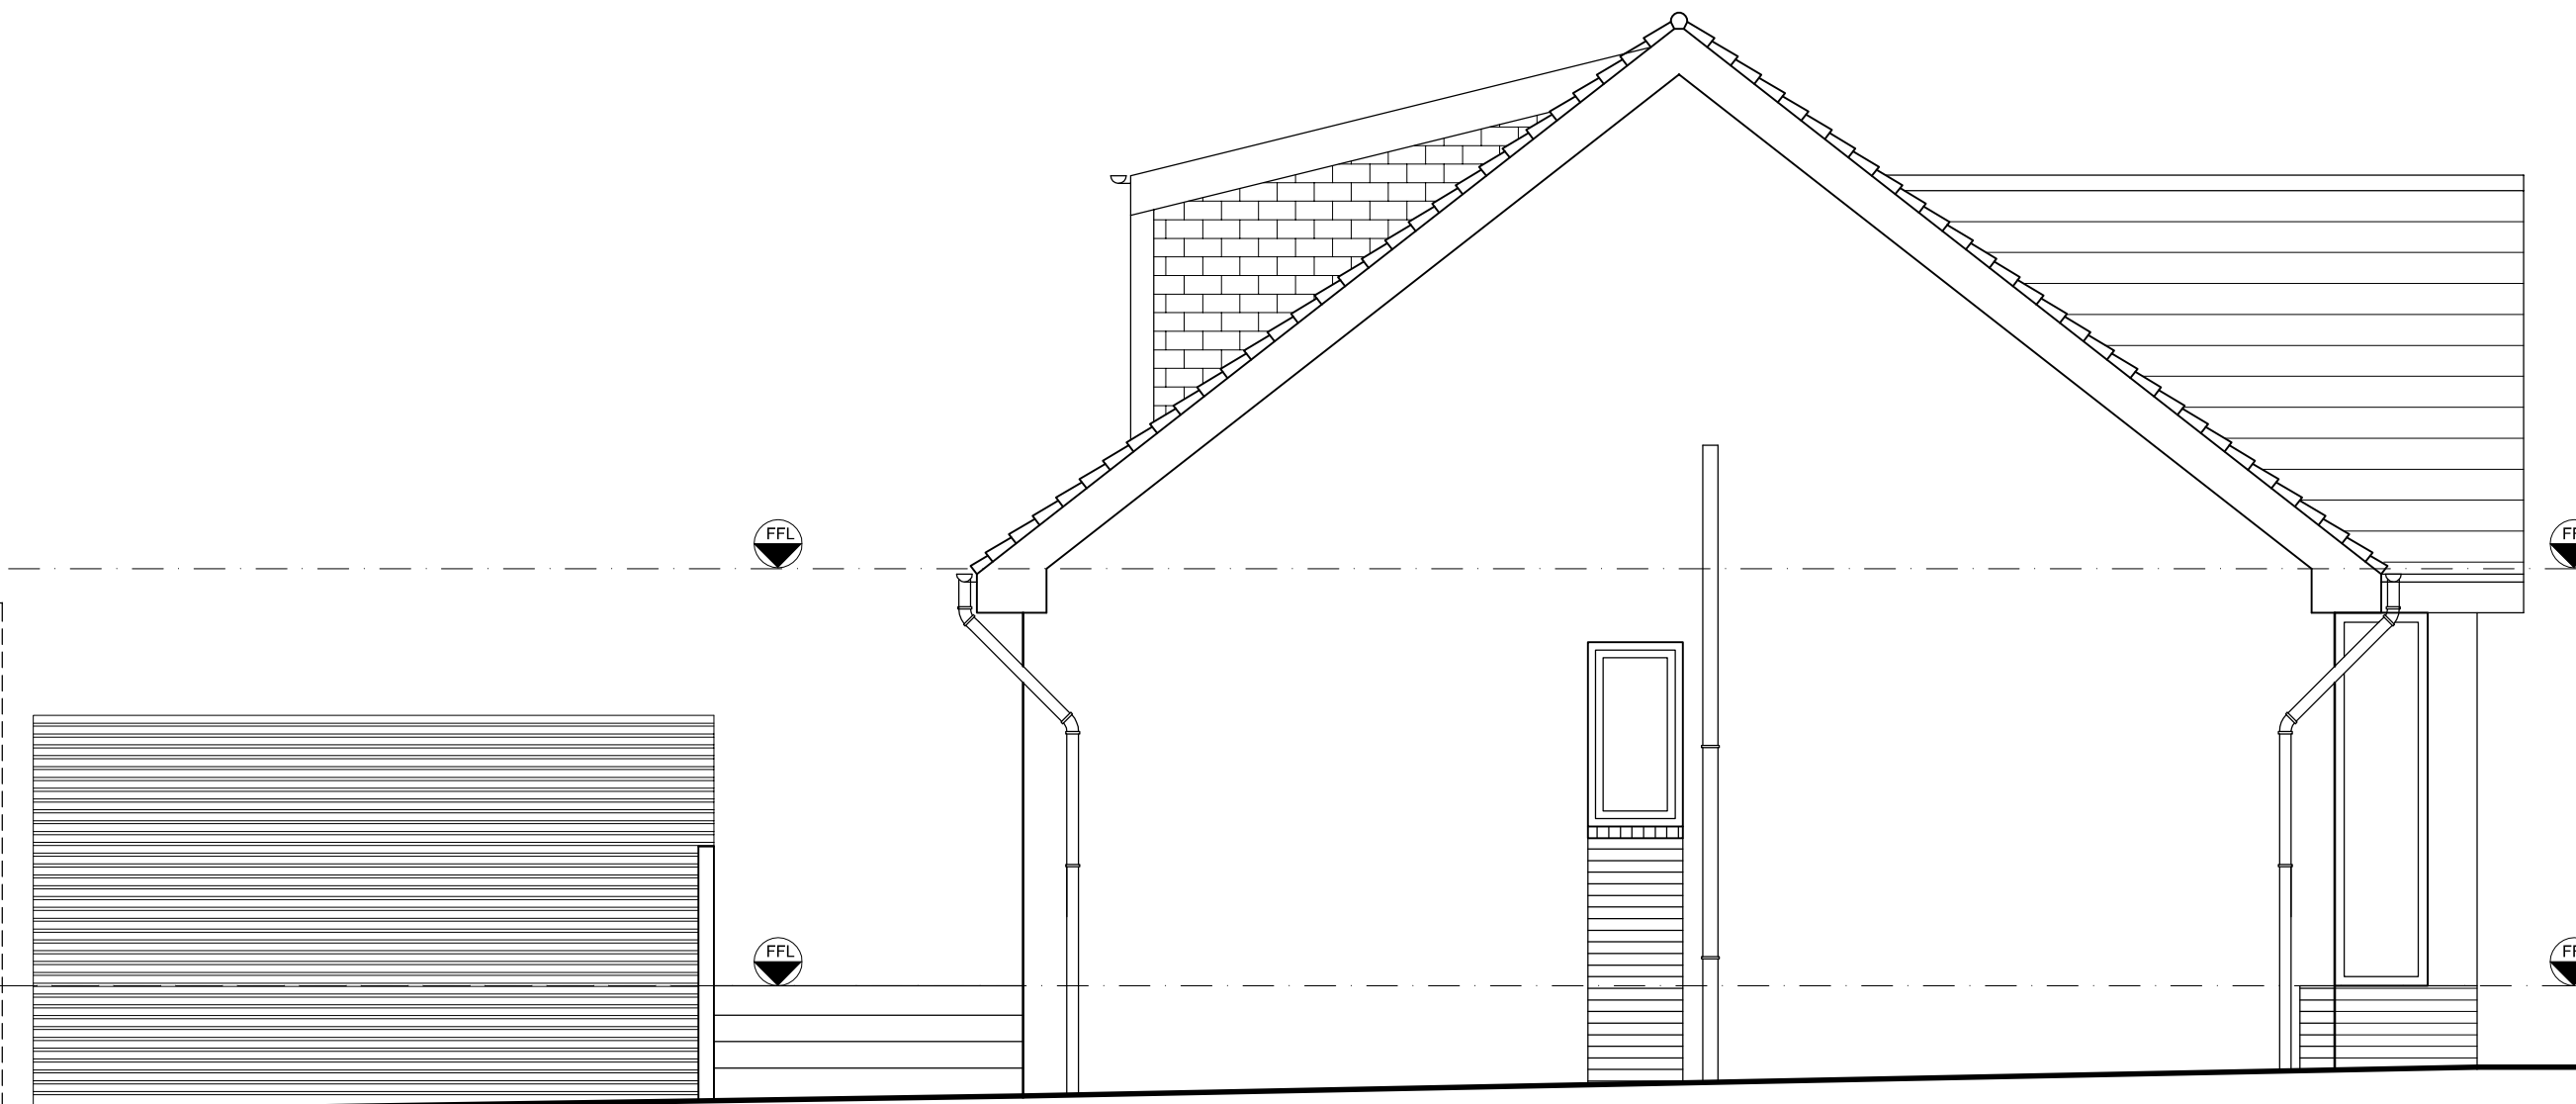

SCALE

Rev	Date	Description
-	18.03.21	planning

Client :
Bill Beattie
 Project :
2A Mid Dykes Rd. KA21 6BZ
 Drawing Title :
East Elevation
As Proposed

CHG Design td

54 Braehead, Lochwinnoch PA12 4AS
 T: 01505842439 M: 07739827647
 info@chgarchitecture.com

Drg No : 2104D-14 Date : 03.02.21

Scale : 1:50@A3 Rev : -

Status : Planning

EAST ELEVATION 1:50