


**EXISTING MATERIALS:**

- roof - concrete tile
- ridge tiles - concrete
- roof structure - timber
- walls - roughcast
- brick
- windows - cladding
- UPVC
- doors - timber

**PROPOSED MATERIALS:**

- roof - concrete tile
- ridge tiles - concrete
- roof structure - timber
- walls - roughcast
- brick
- windows - cladding
- UPVC
- doors - aluminium
- timber
- composite

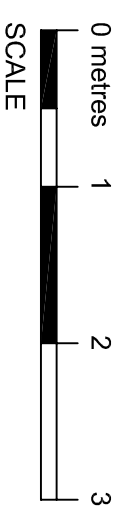


Rev	Date	Description
-	18.03.21	planning

Client :  
**Bill Beattie**  
Project :  
2A Mid Dykes Rd. KA21 6BZ  
Drawing Title :  
Landscape Plan  
As Proposed

**CHG Design Ltd**

54 Braehead, Lochwinnoch PA12 4AS  
T: 01505842439 M: 07739827647  
Info@chgarchitecture.com

Dwg No : 2104D-10 Date : 03.02.21  
Scale : 1:100@A3 Rev : -  
Status : Planning

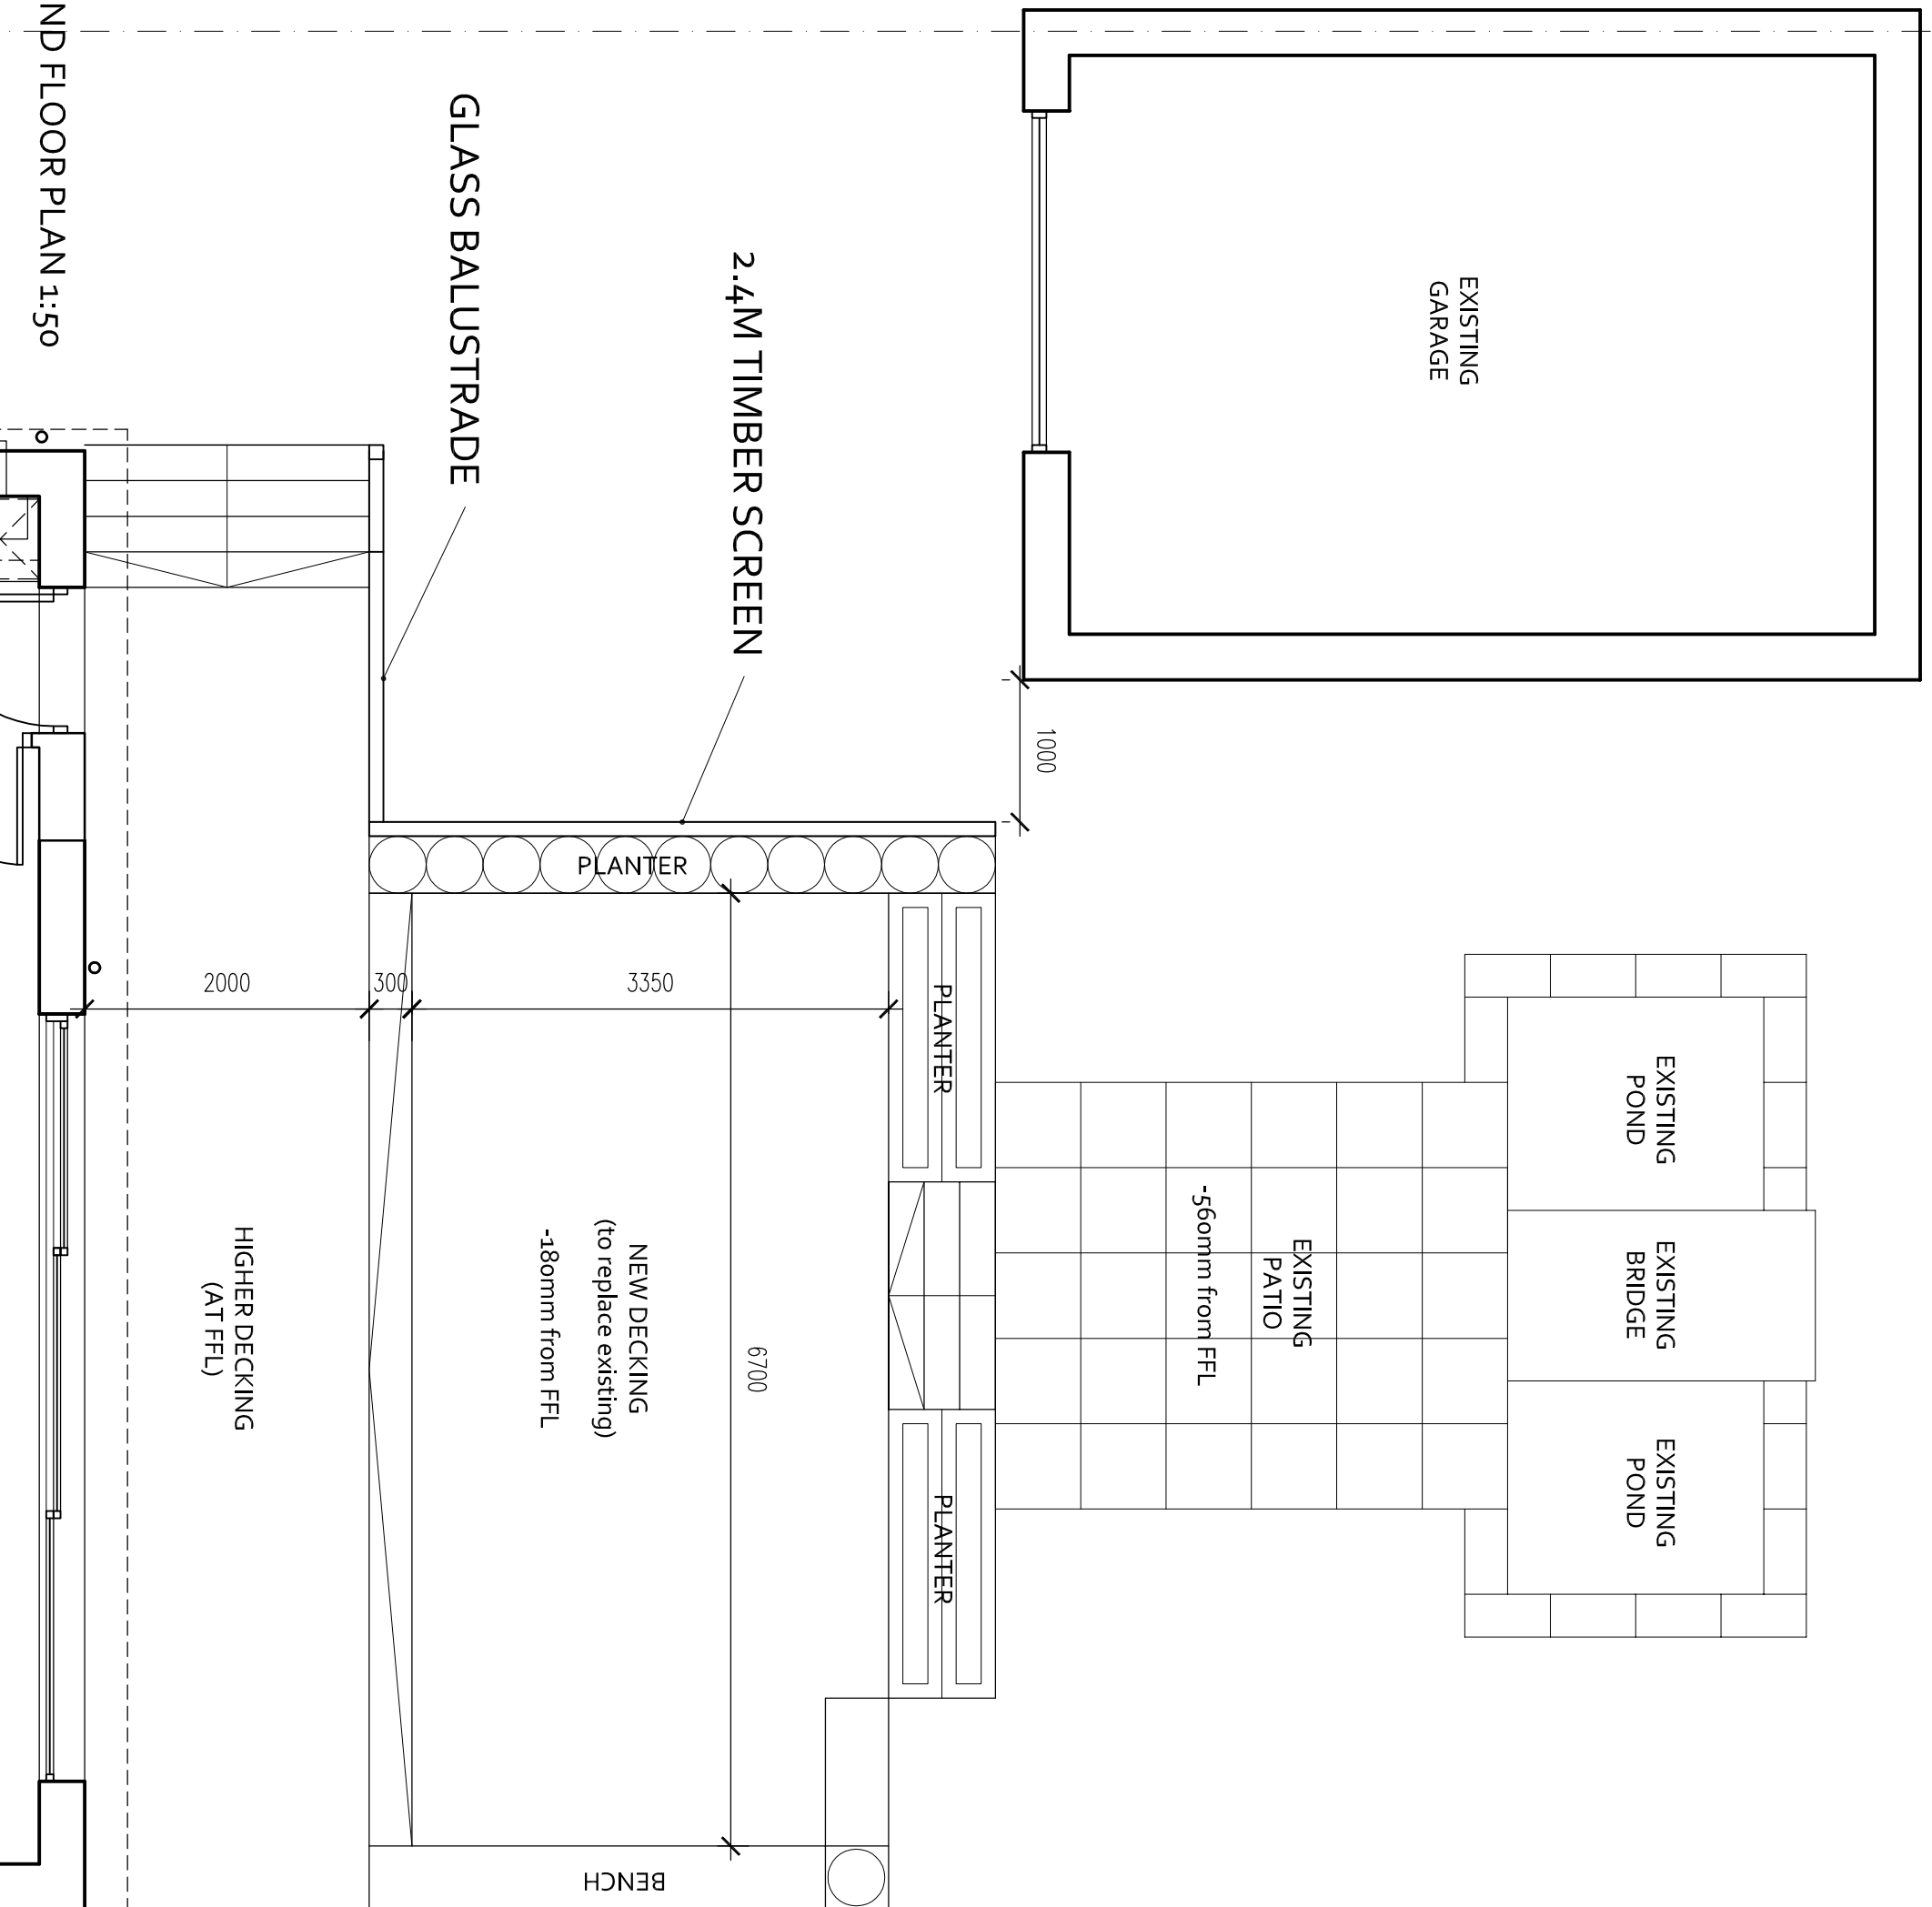

**GROUND FLOOR PLAN 1:50**