



REVISIONS


No.	DATE	DESCRIPTION

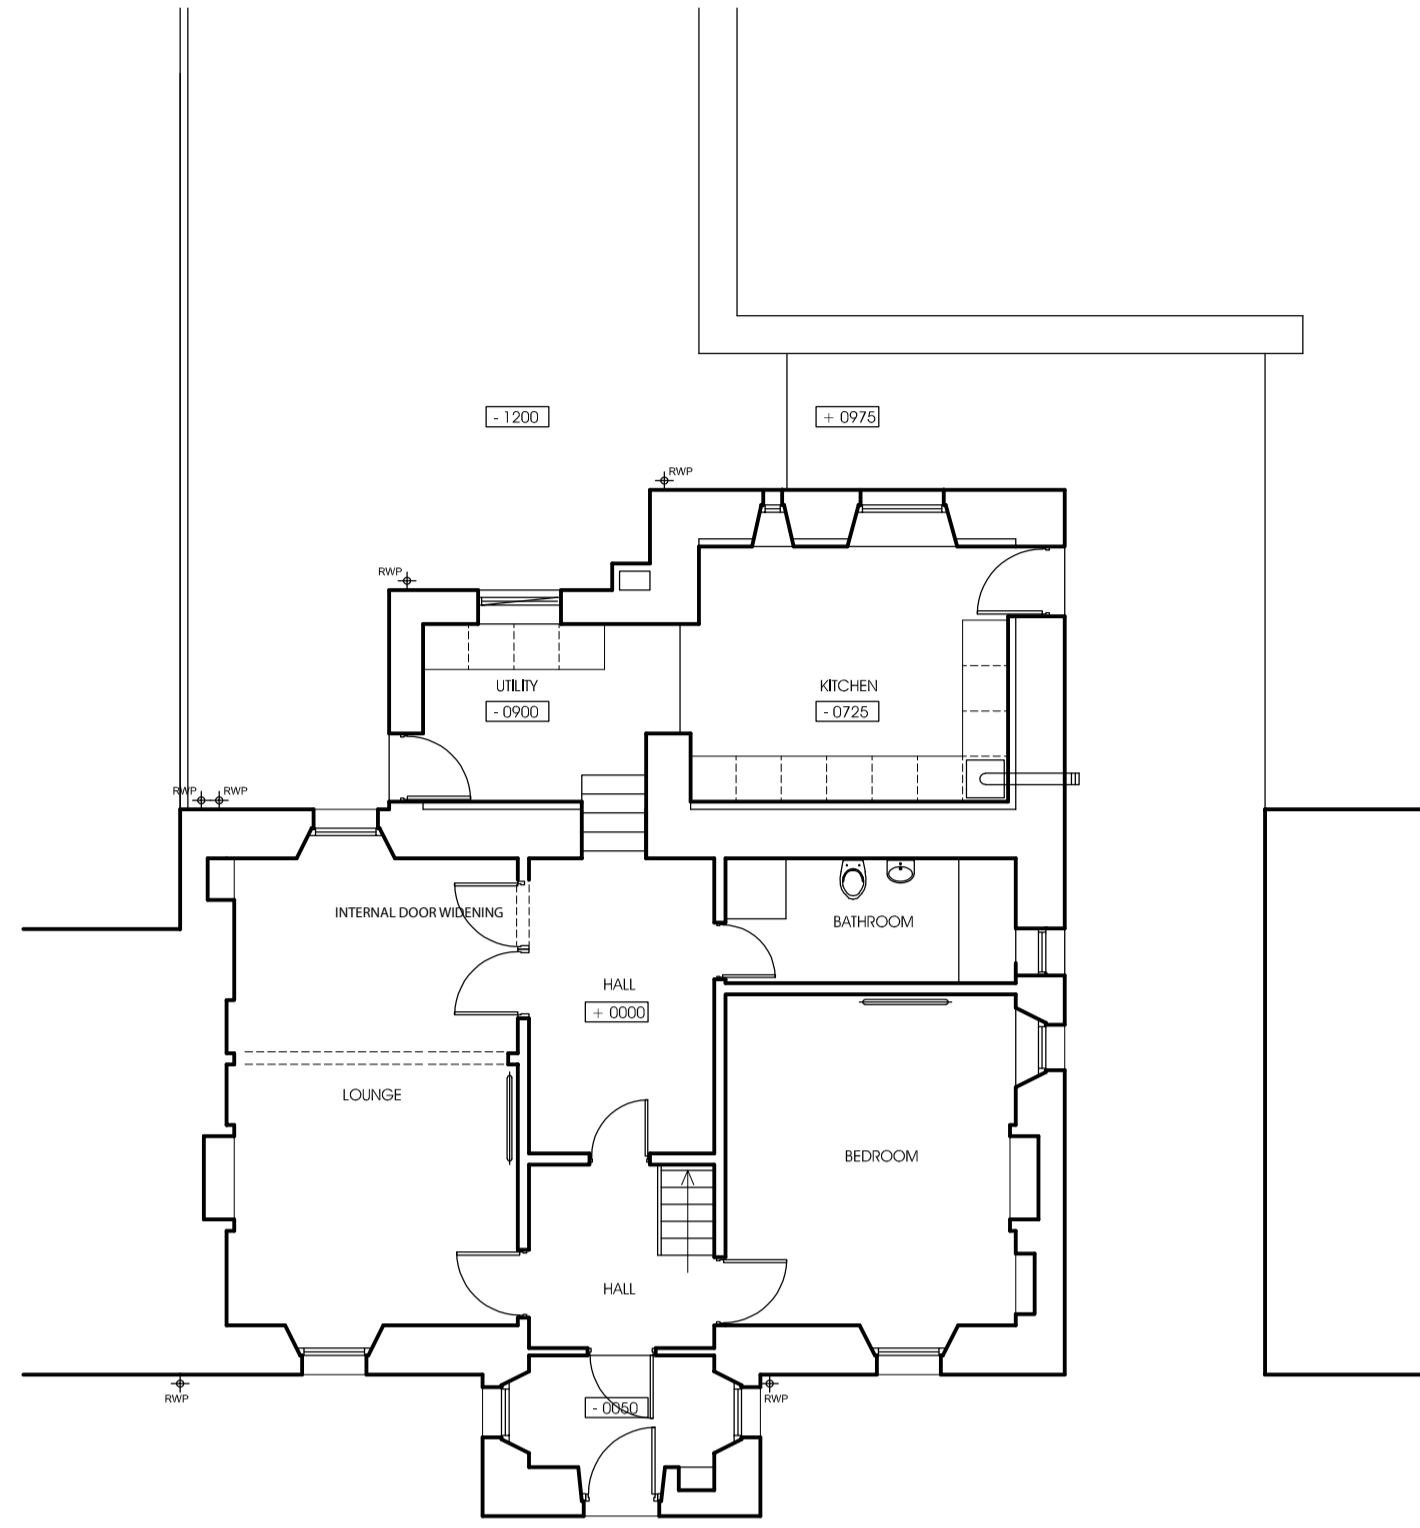


GROUND FLOOR PLAN AS PROPOSED

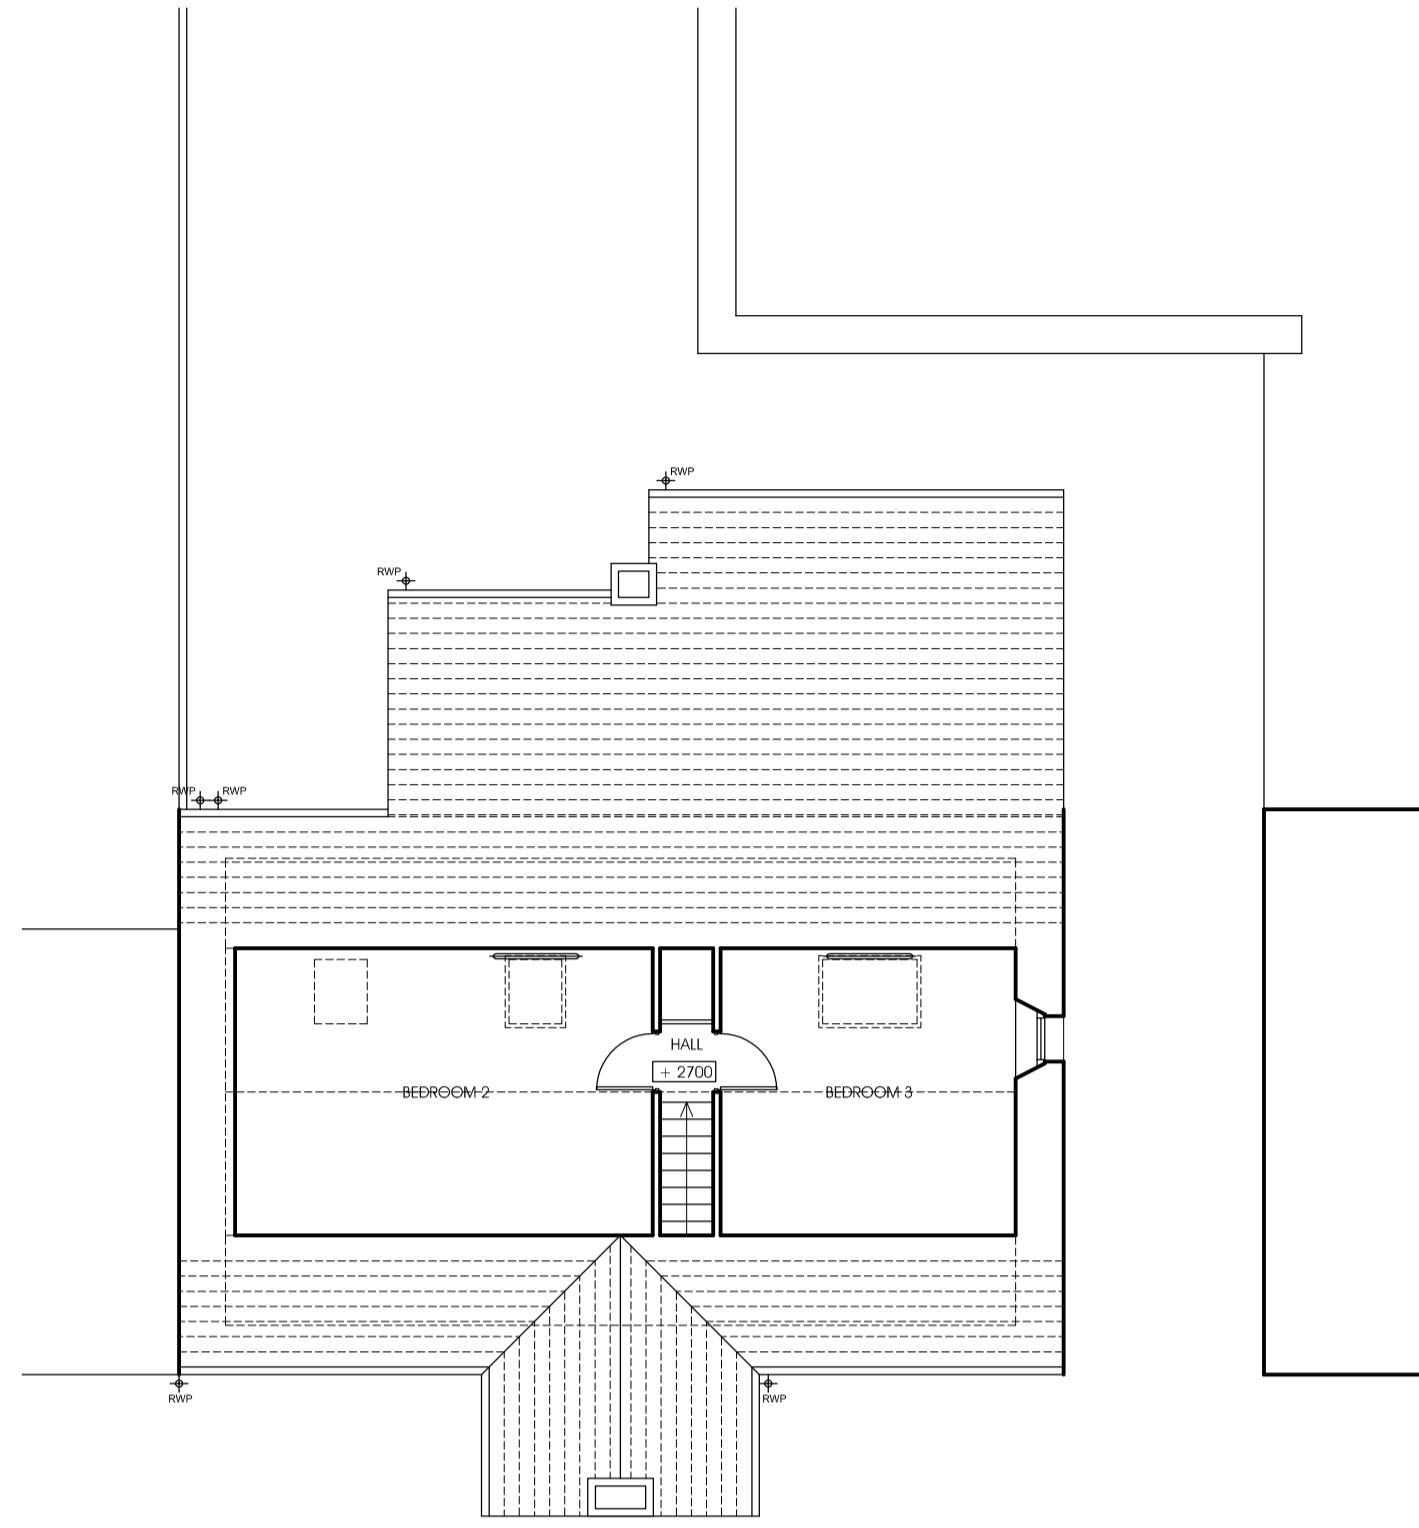


UPPER FLOOR PLAN AS PROPOSED

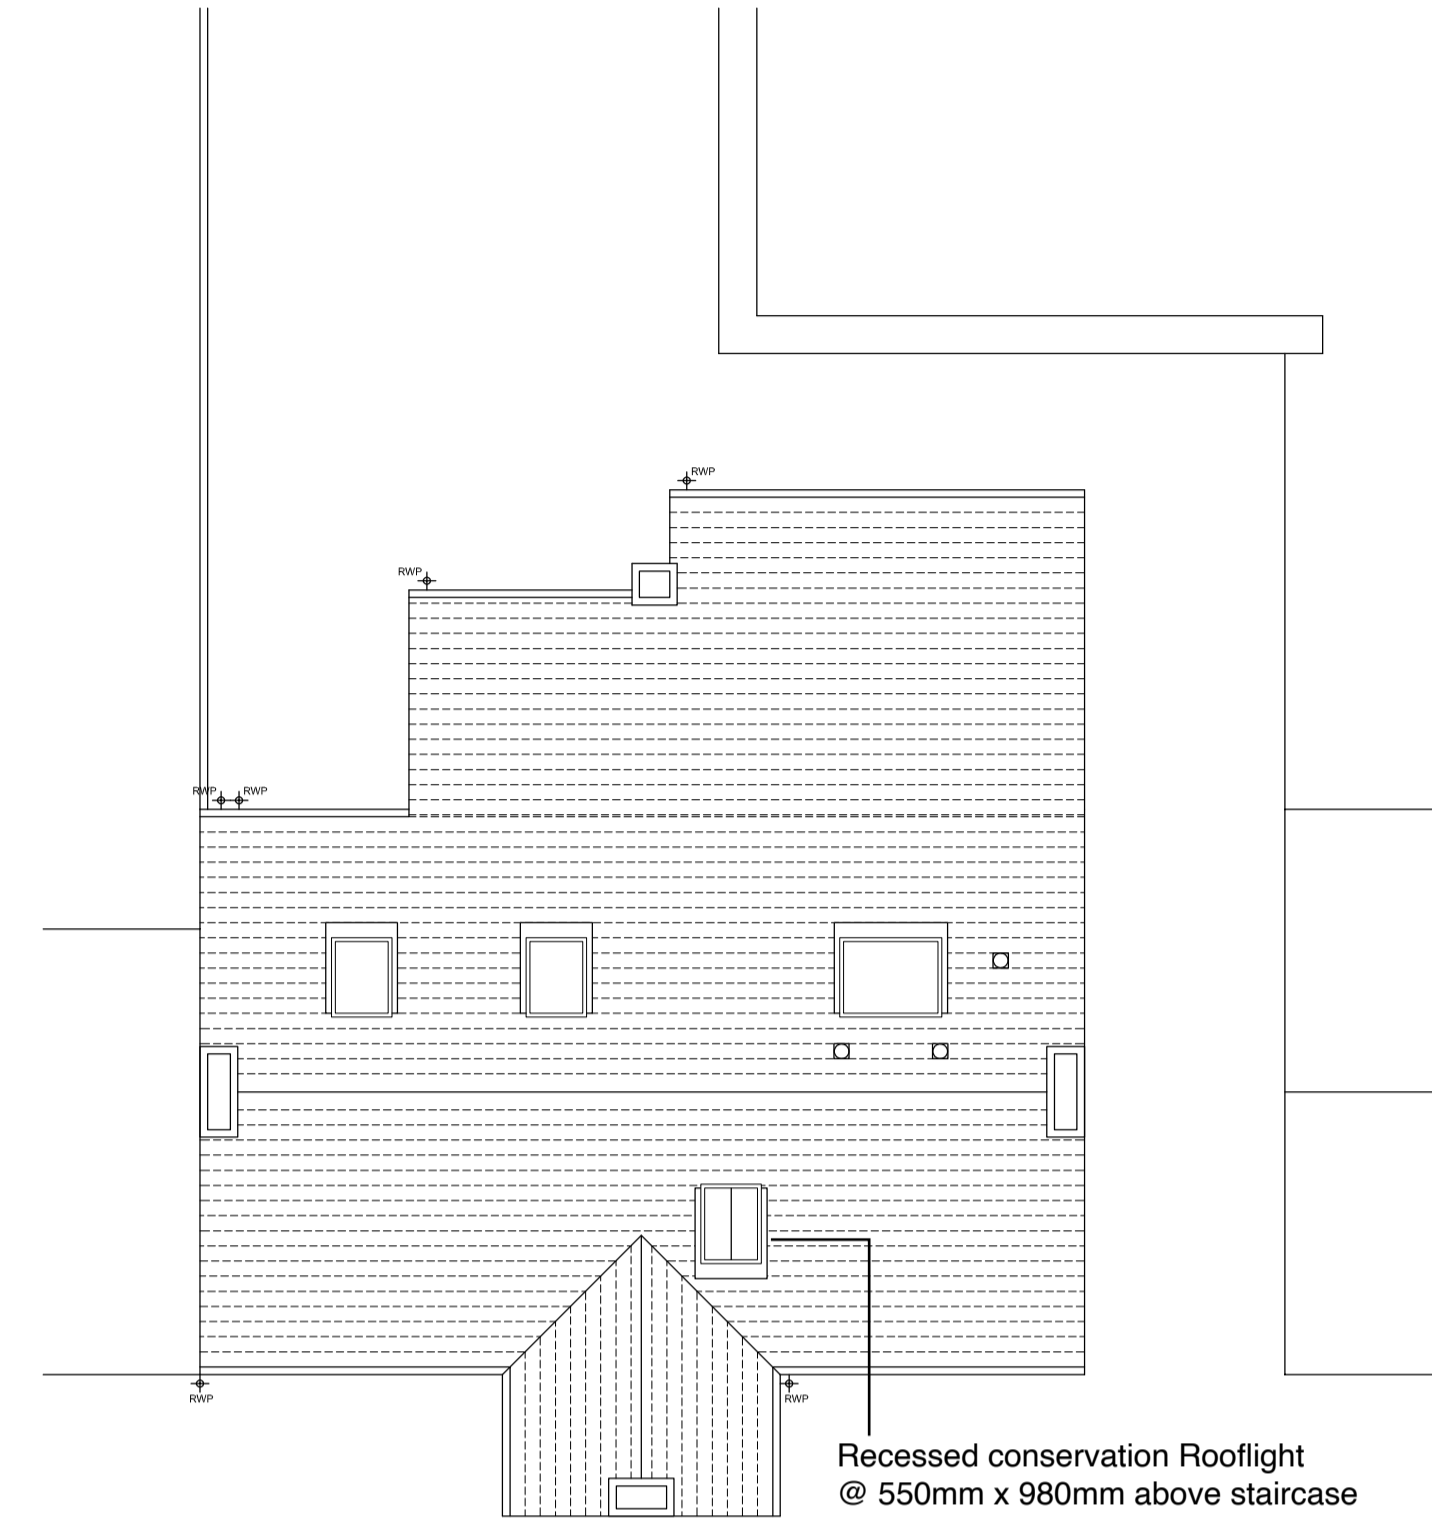


ROOF PLAN AS PROPOSED

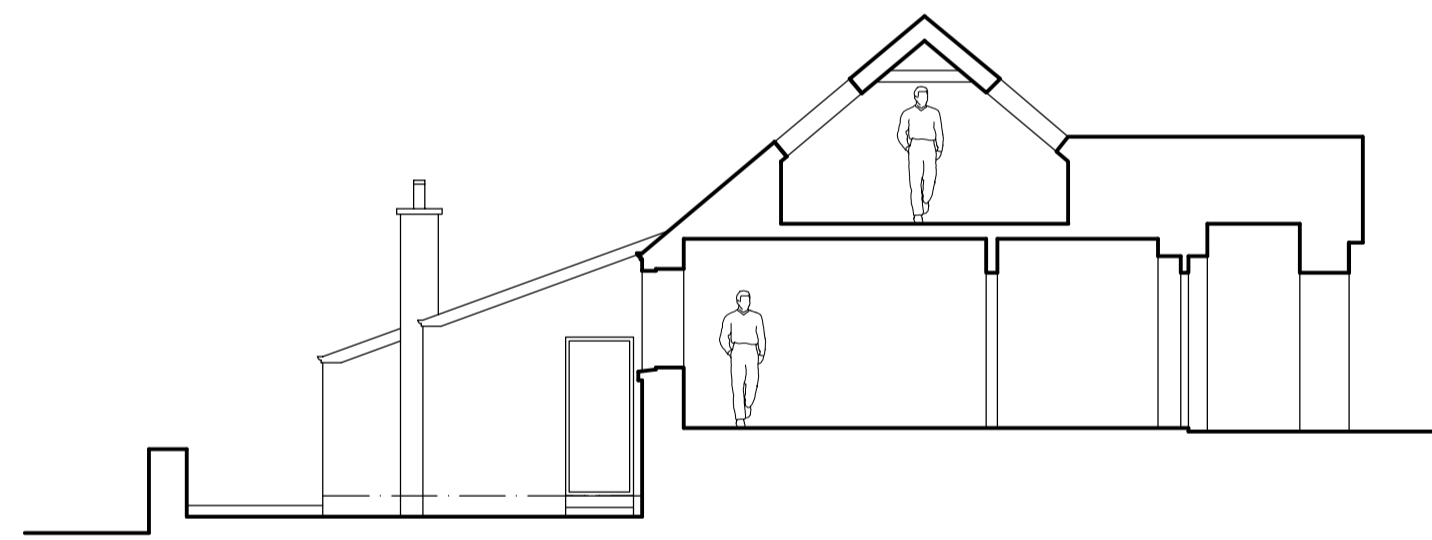


CROSS SECTION A-A AS PROPOSED

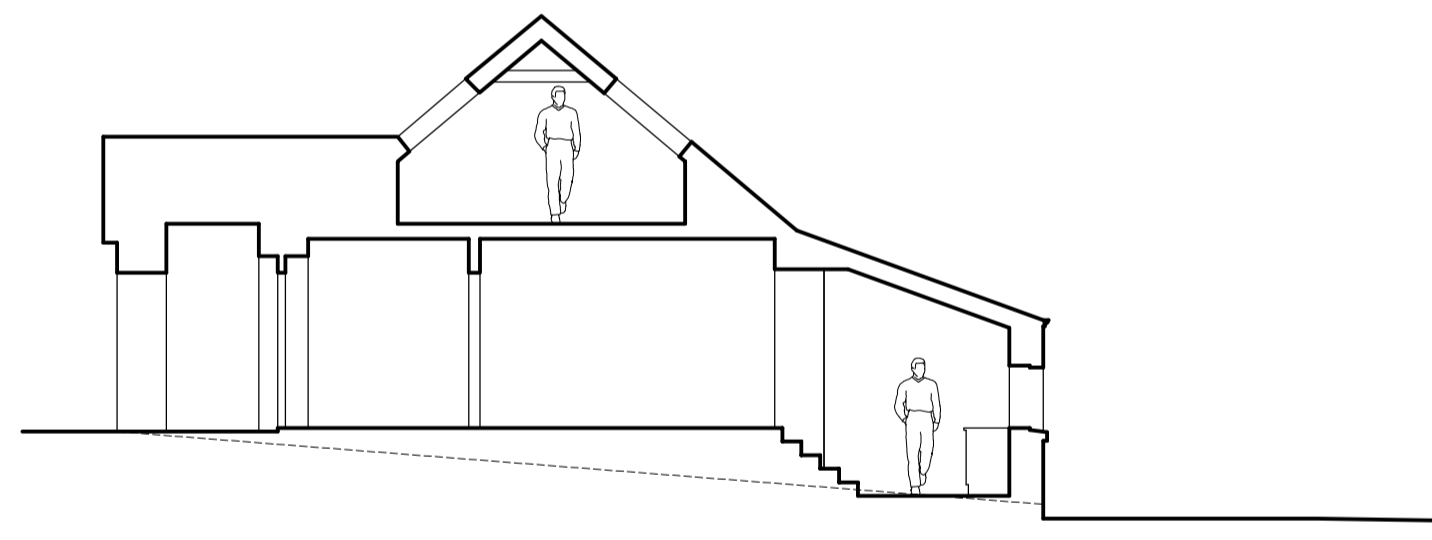


CROSS SECTION B-B AS PROPOSED

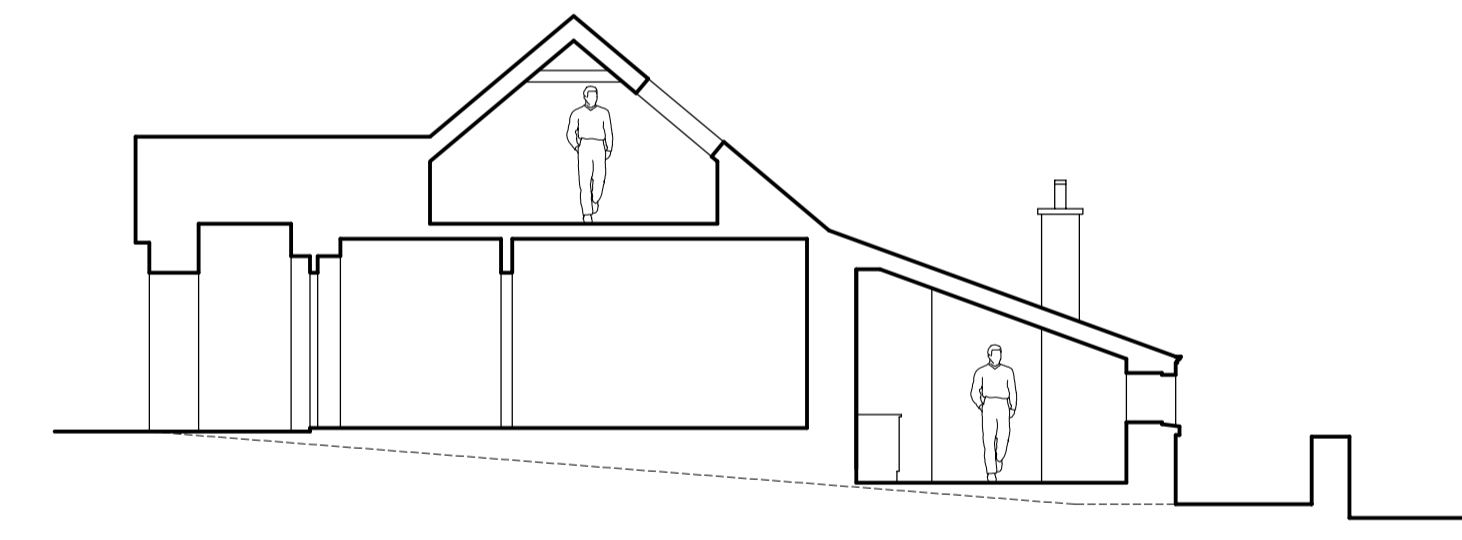


CROSS SECTION C-C AS PROPOSED

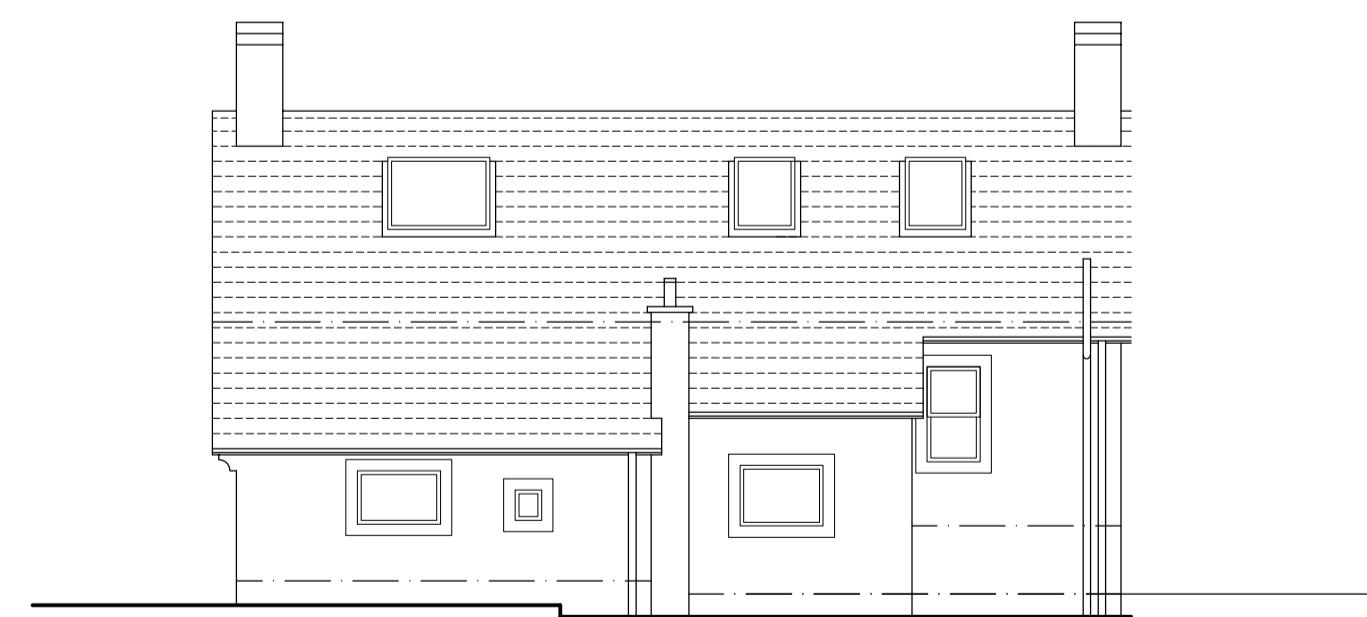

REAR ELEVATION AS PROPOSED

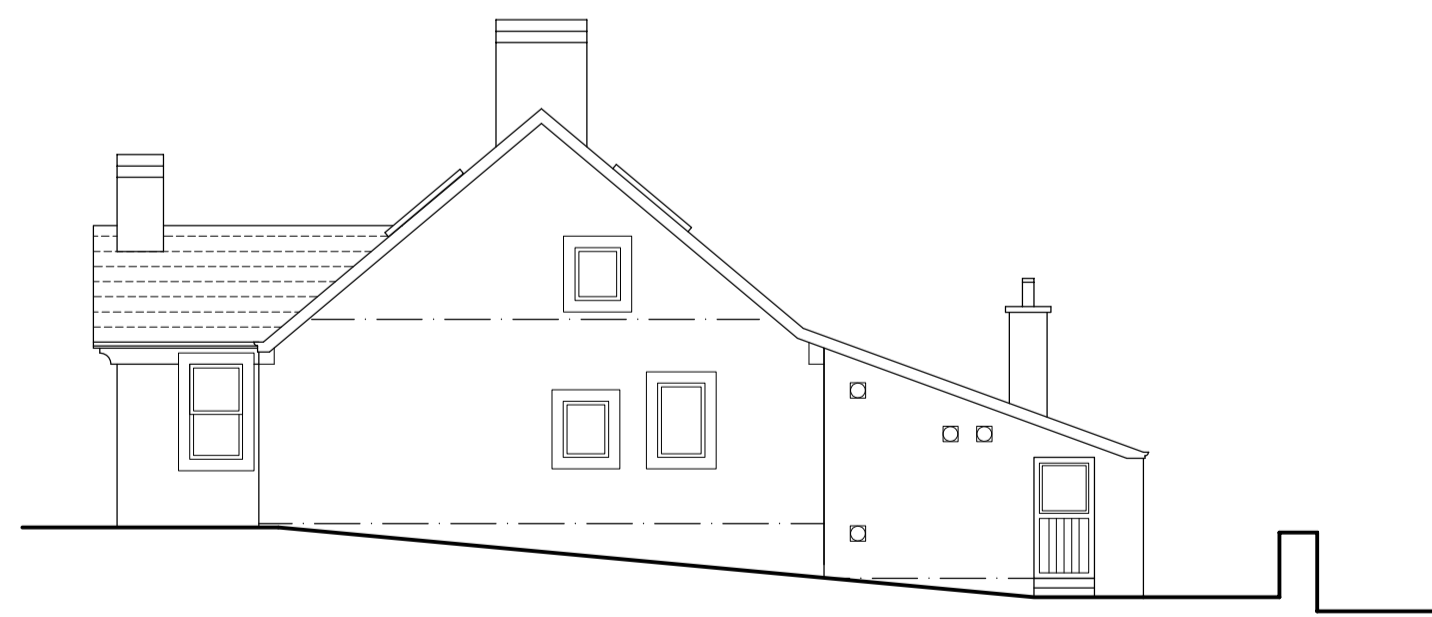

GABLE ELEVATION AS PROPOSED

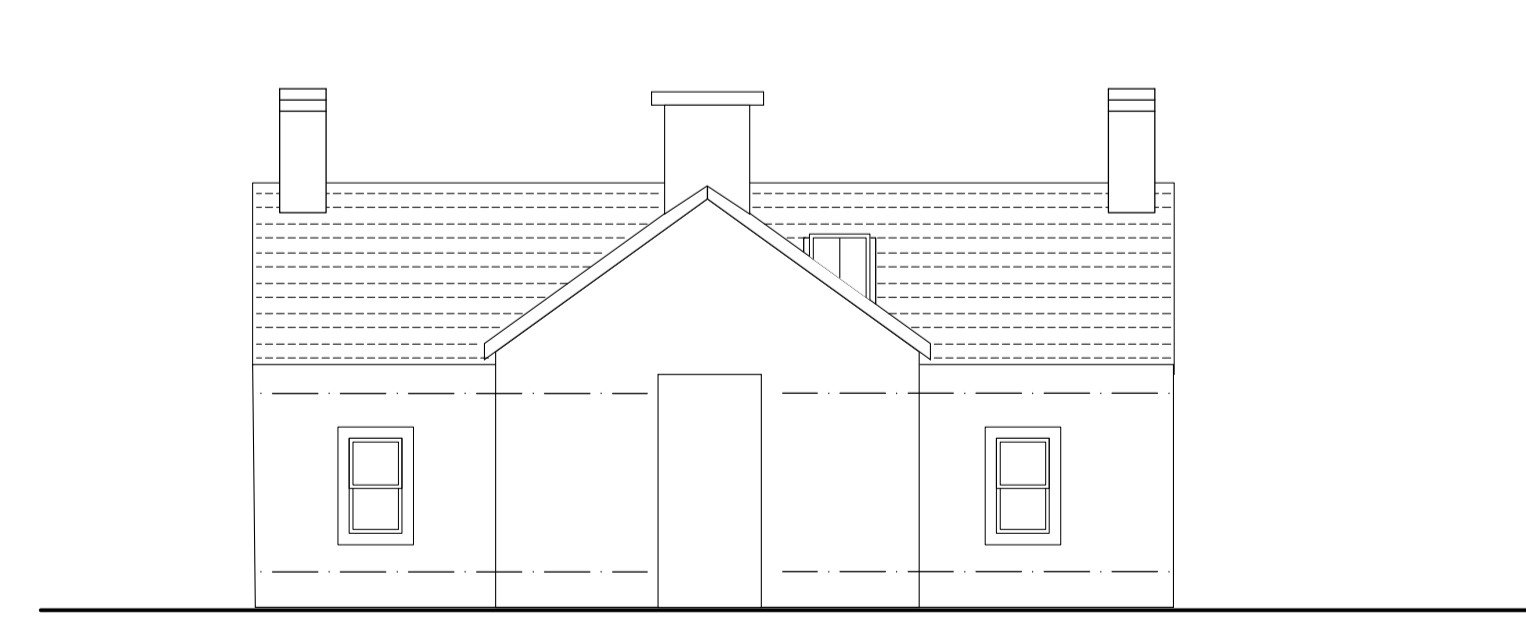

FRONT ELEVATION AS PROPOSED

STATUS  
**FOR PLANNING**

PROJECT  
THE TOLLHOUSE  
18 BALFRON ROAD  
KILLEARN G63 9NJ

TITLE  
PLANS ELEVATIONS  
AS EXISTING

PROJECT No. 19\_396 DRAWING No. (A) 396 / 103

SCALE  
1:100

DRAWN BY MP REVISION --