




GROUND FLOOR PLAN AS EXISTING

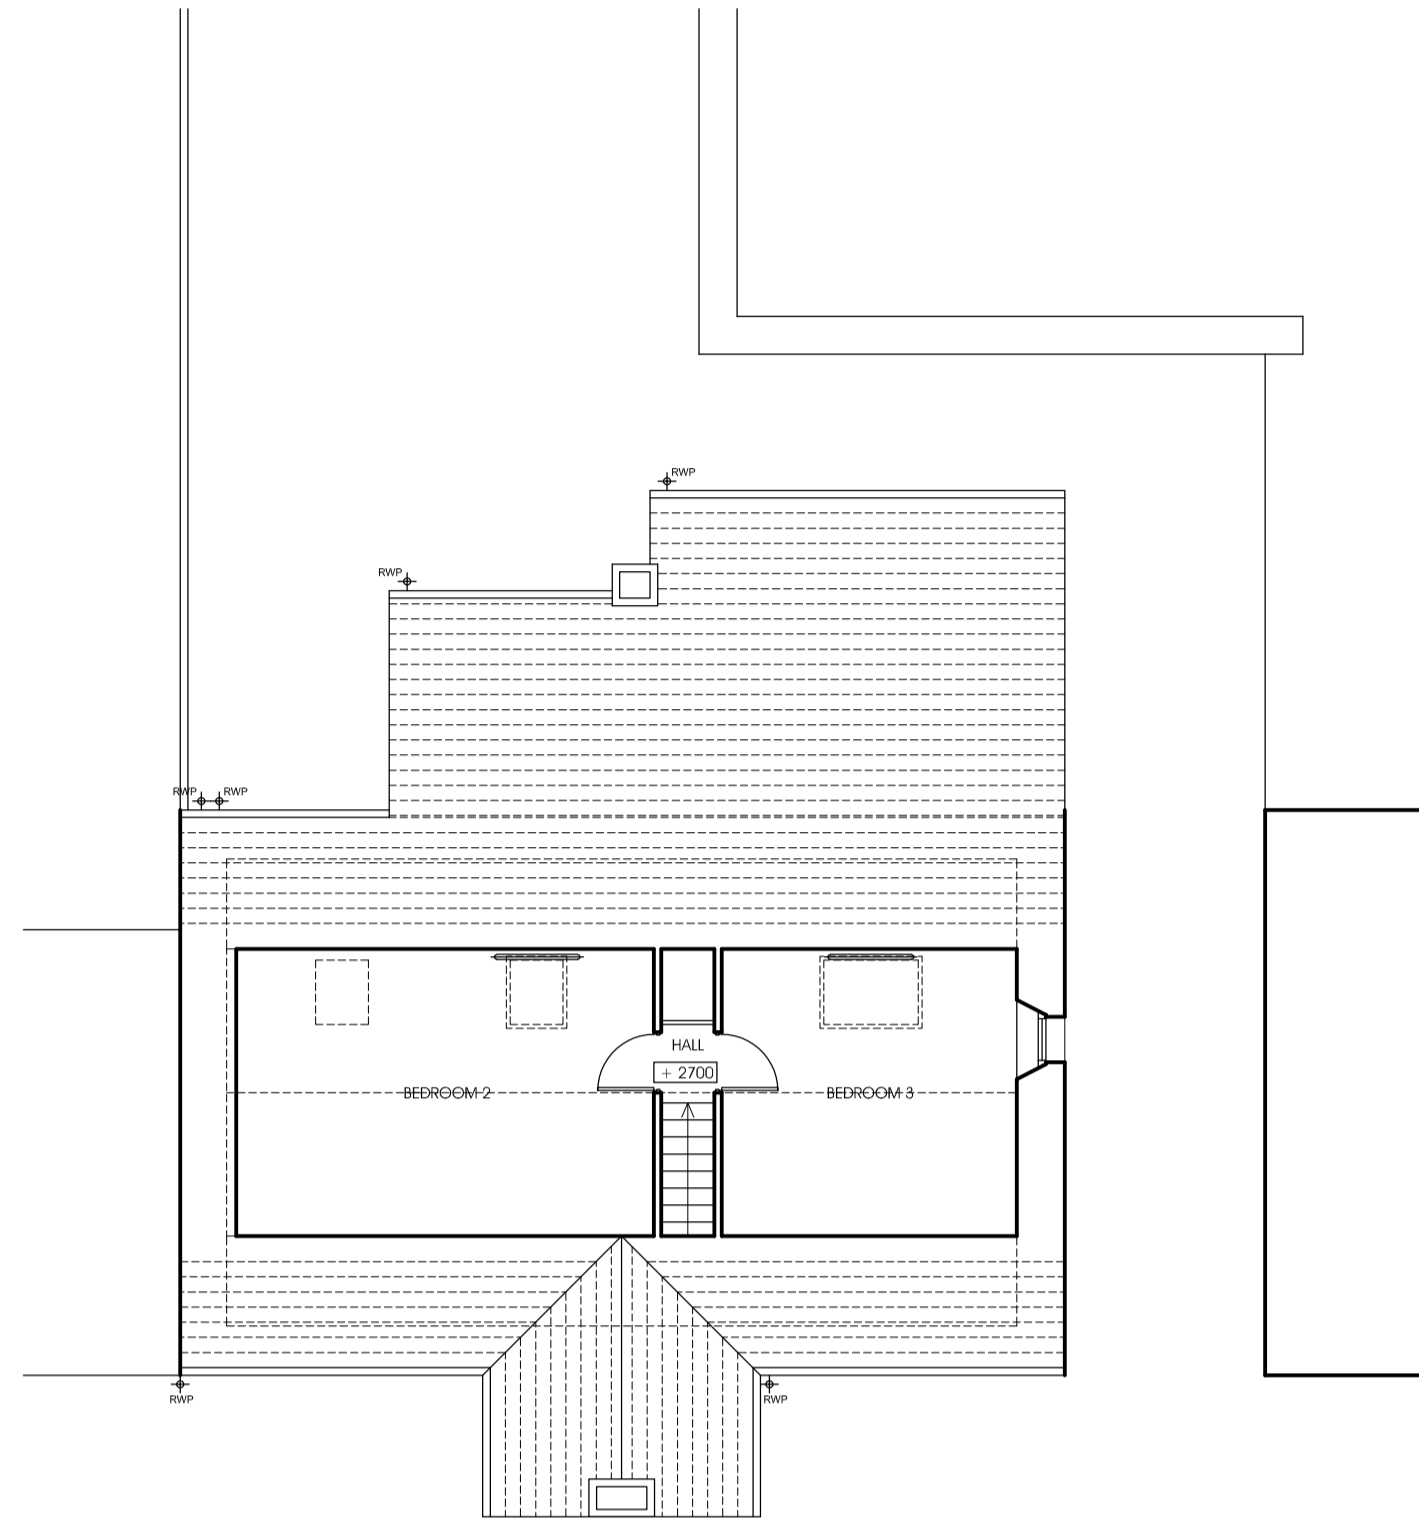


UPPER FLOOR PLAN AS EXISTING

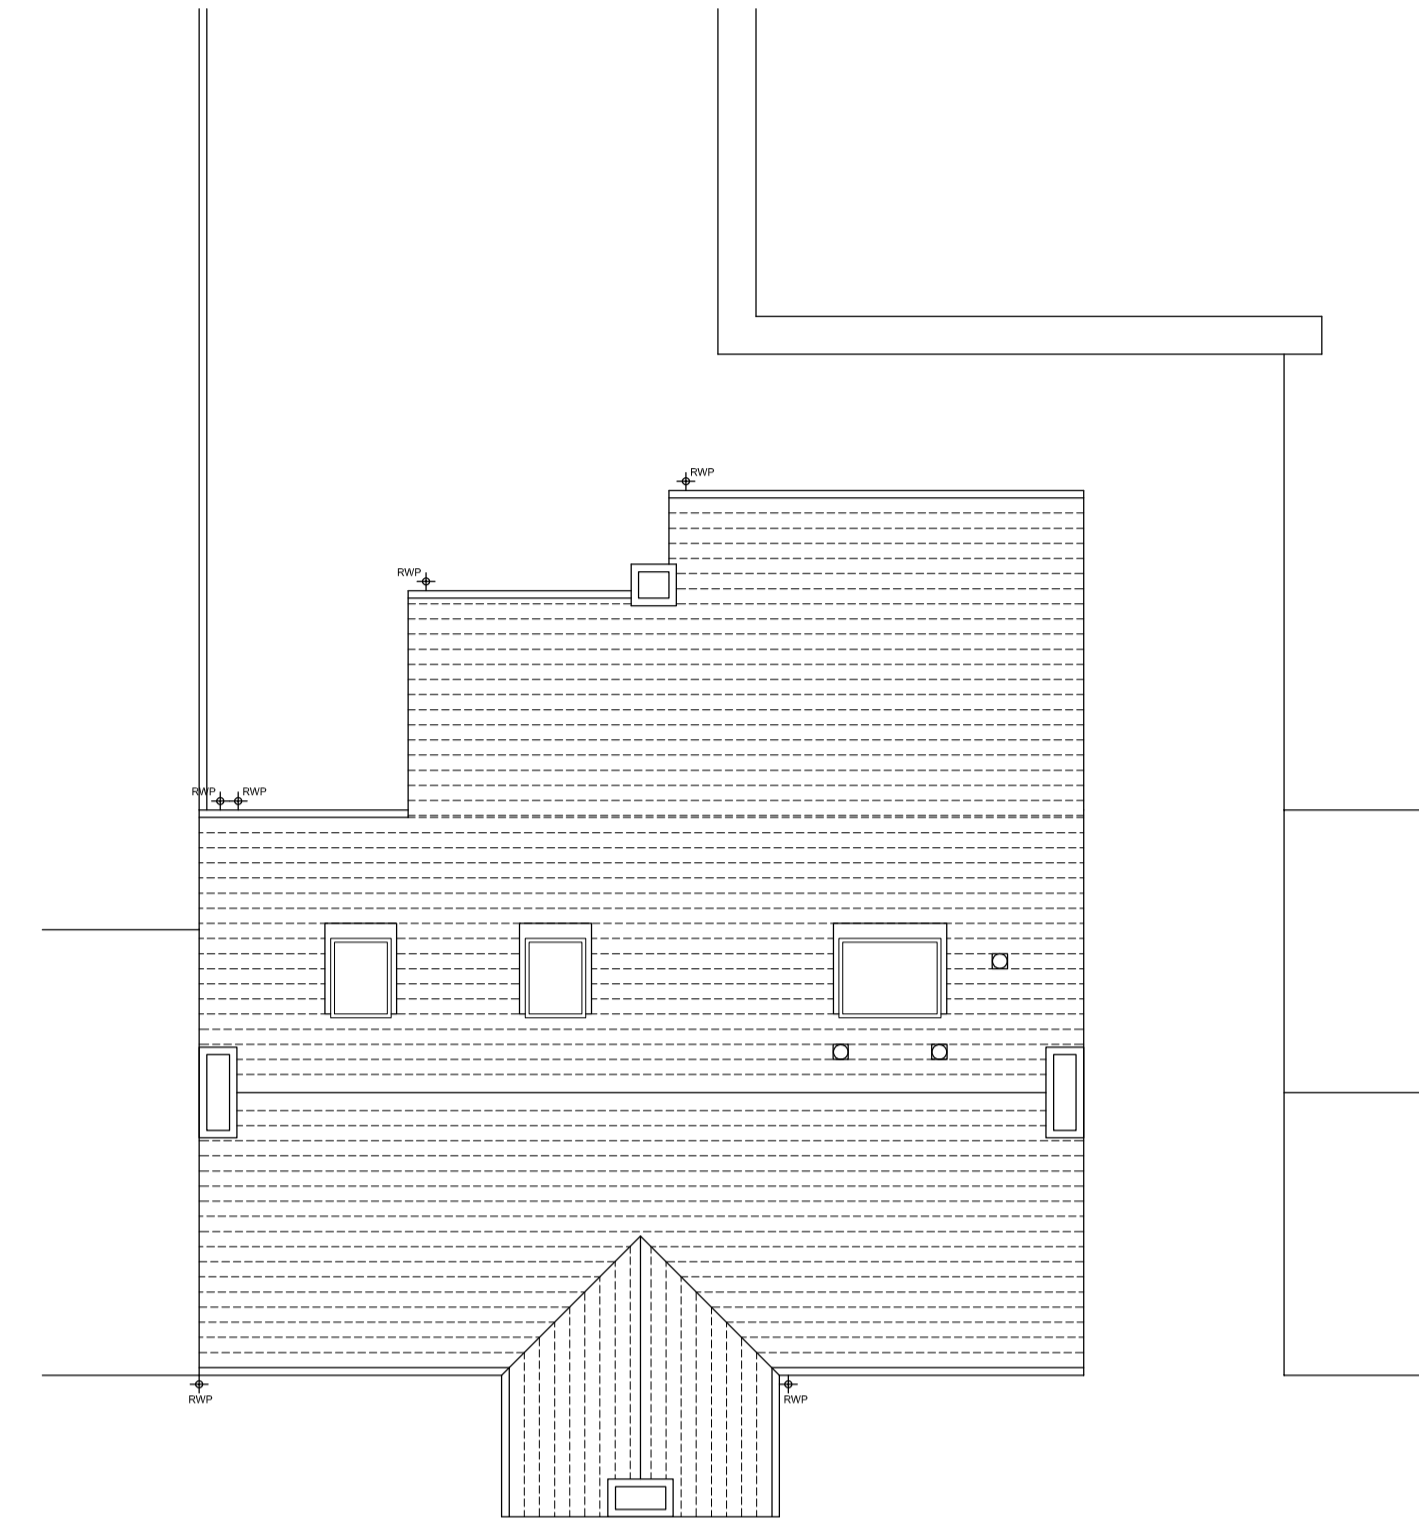


ROOF PLAN AS EXISTING

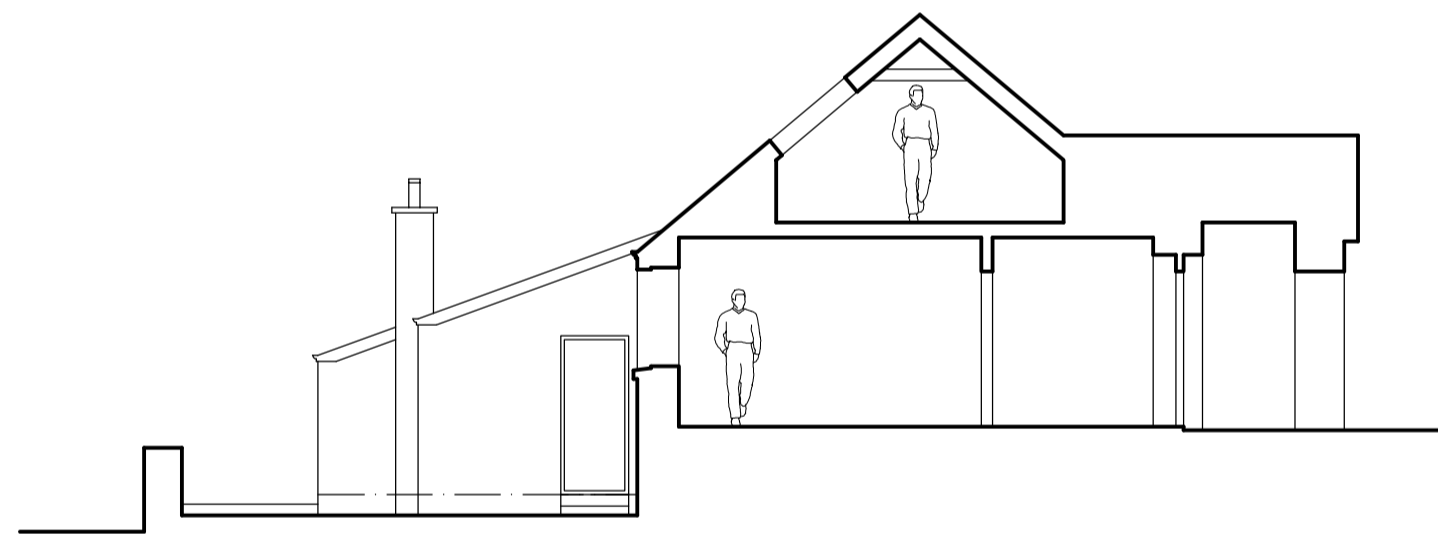


CROSS SECTION A-A AS EXISTING

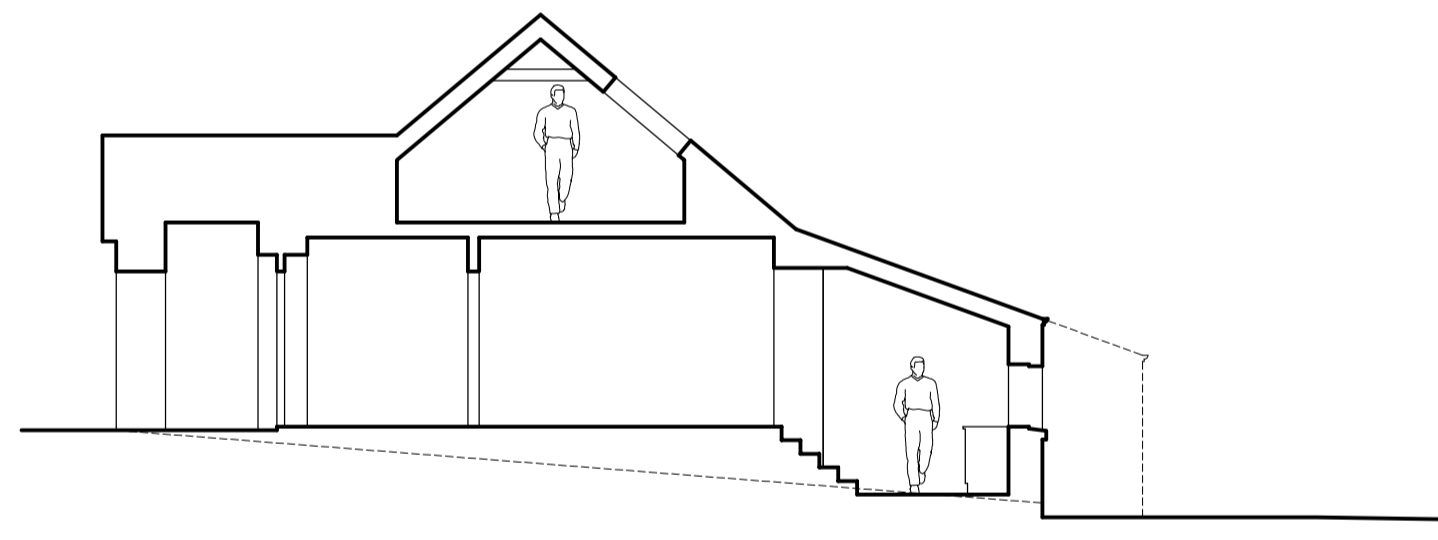


CROSS SECTION B-B AS EXISTING

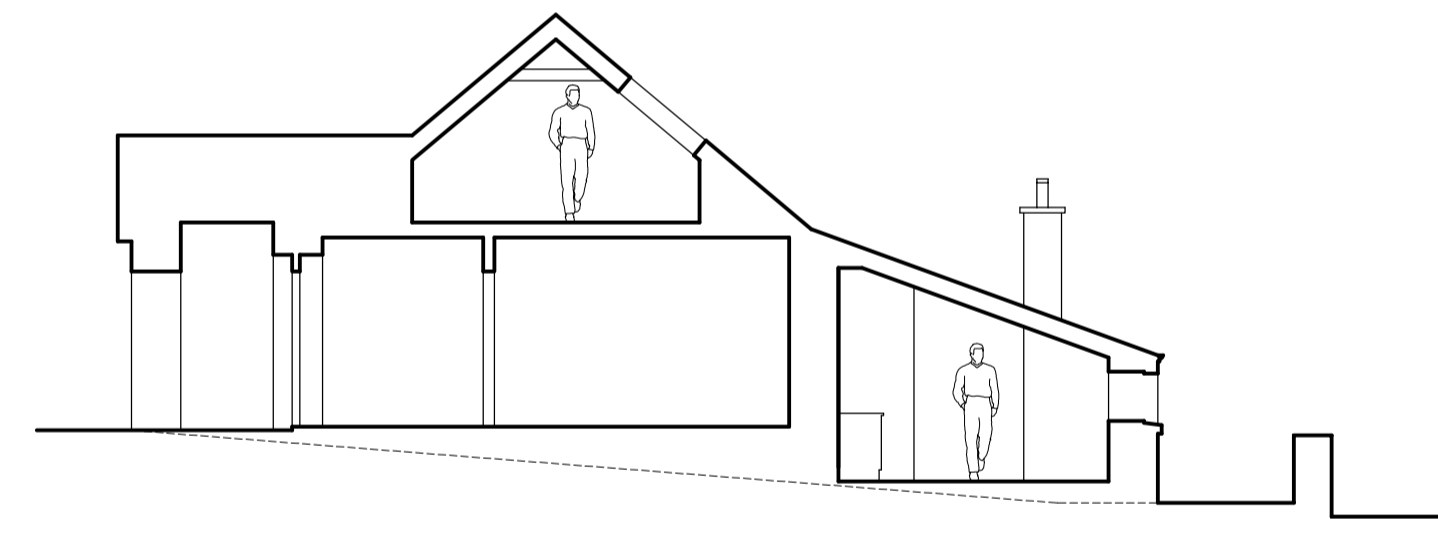

CROSS SECTION C-C AS EXISTING

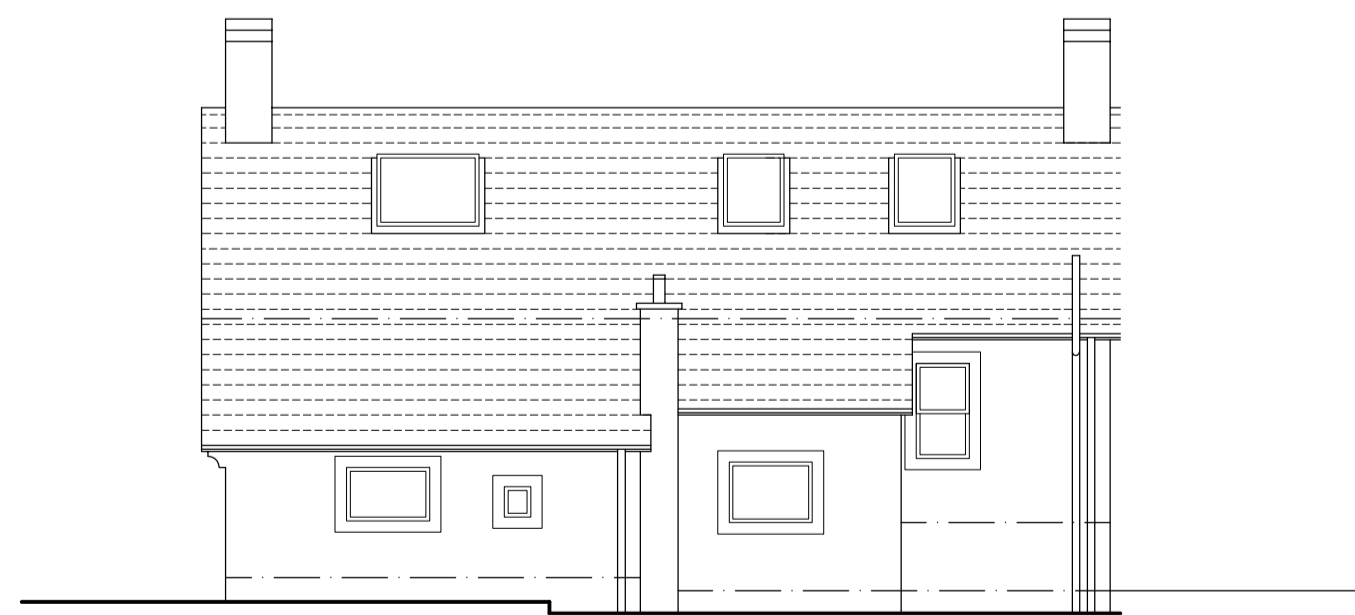

REAR ELEVATION AS EXISTING

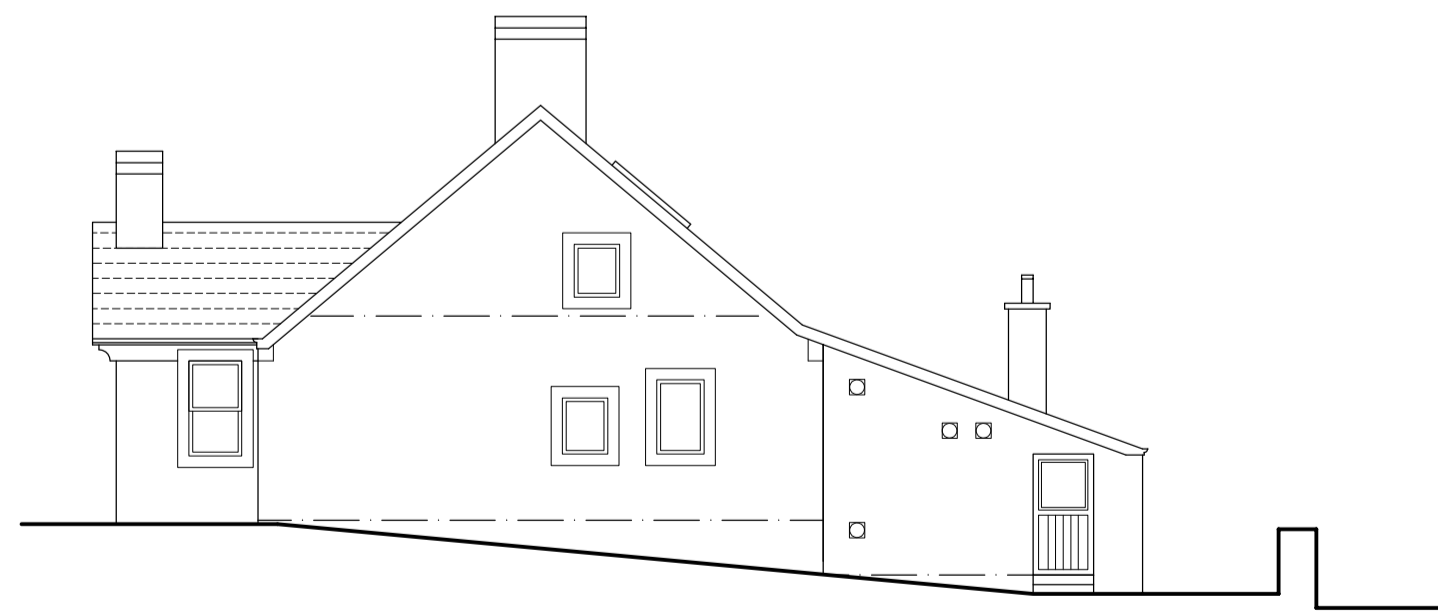

GABLE ELEVATION AS EXISTING

mparchitecture limited

Castle View  
Stuart Road  
Bridge of Allan FK9 4JX  
07969 294 272  
info@mparchitect.co.uk

STATUS  
**FOR PLANNING**

PROJECT  
REAR EXTENSION  
THE TOLLHOUSE  
18 BALFRON ROAD  
KILLEARN G63 9NJ

TITLE  
PLANS ELEVATIONS  
AS EXISTING

PROJECT No. 19\_396 DRAWING No. (A) 396 / 103

SCALE 1:100 DATE 28 OCT 19

DRAWN BY MP REVISION --