




**EXISTING FRONT ELEVATION**  
 Scale 1 : 100 @ A3  
 Scale 1 : 50 @ A1

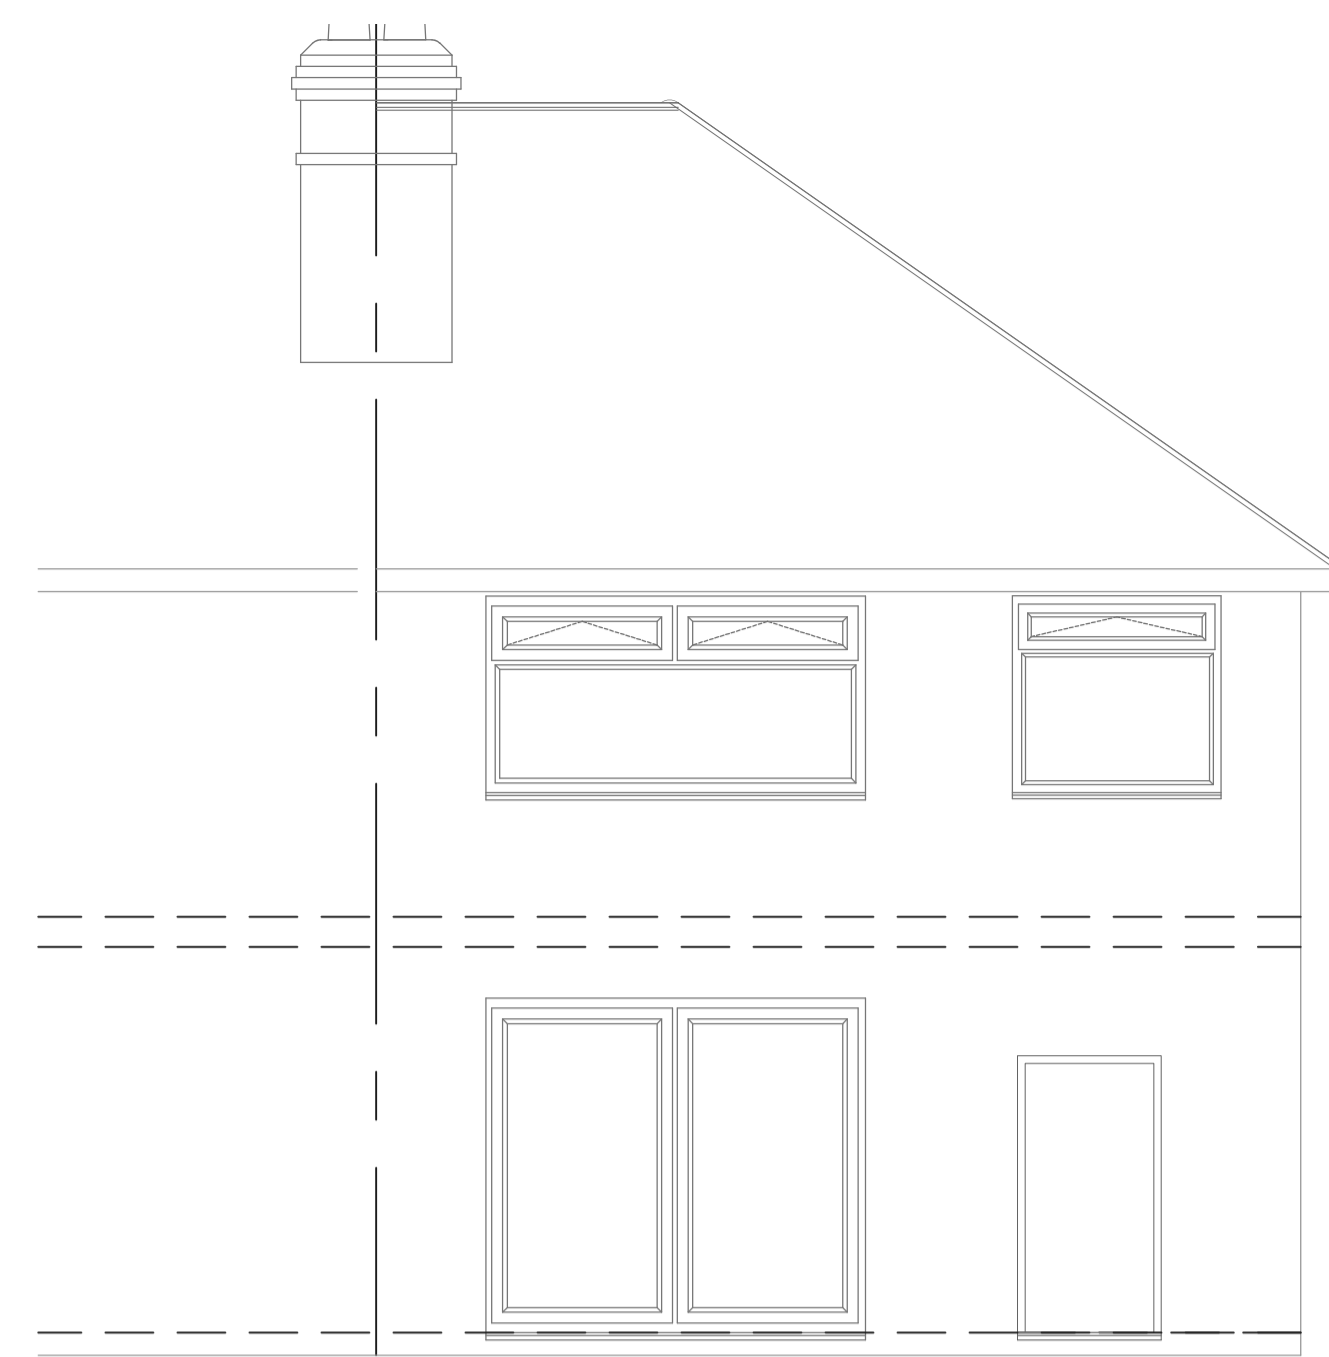


**EXISTING REAR ELEVATION**  
 Scale 1 : 100 @ A3  
 Scale 1 : 50 @ A1

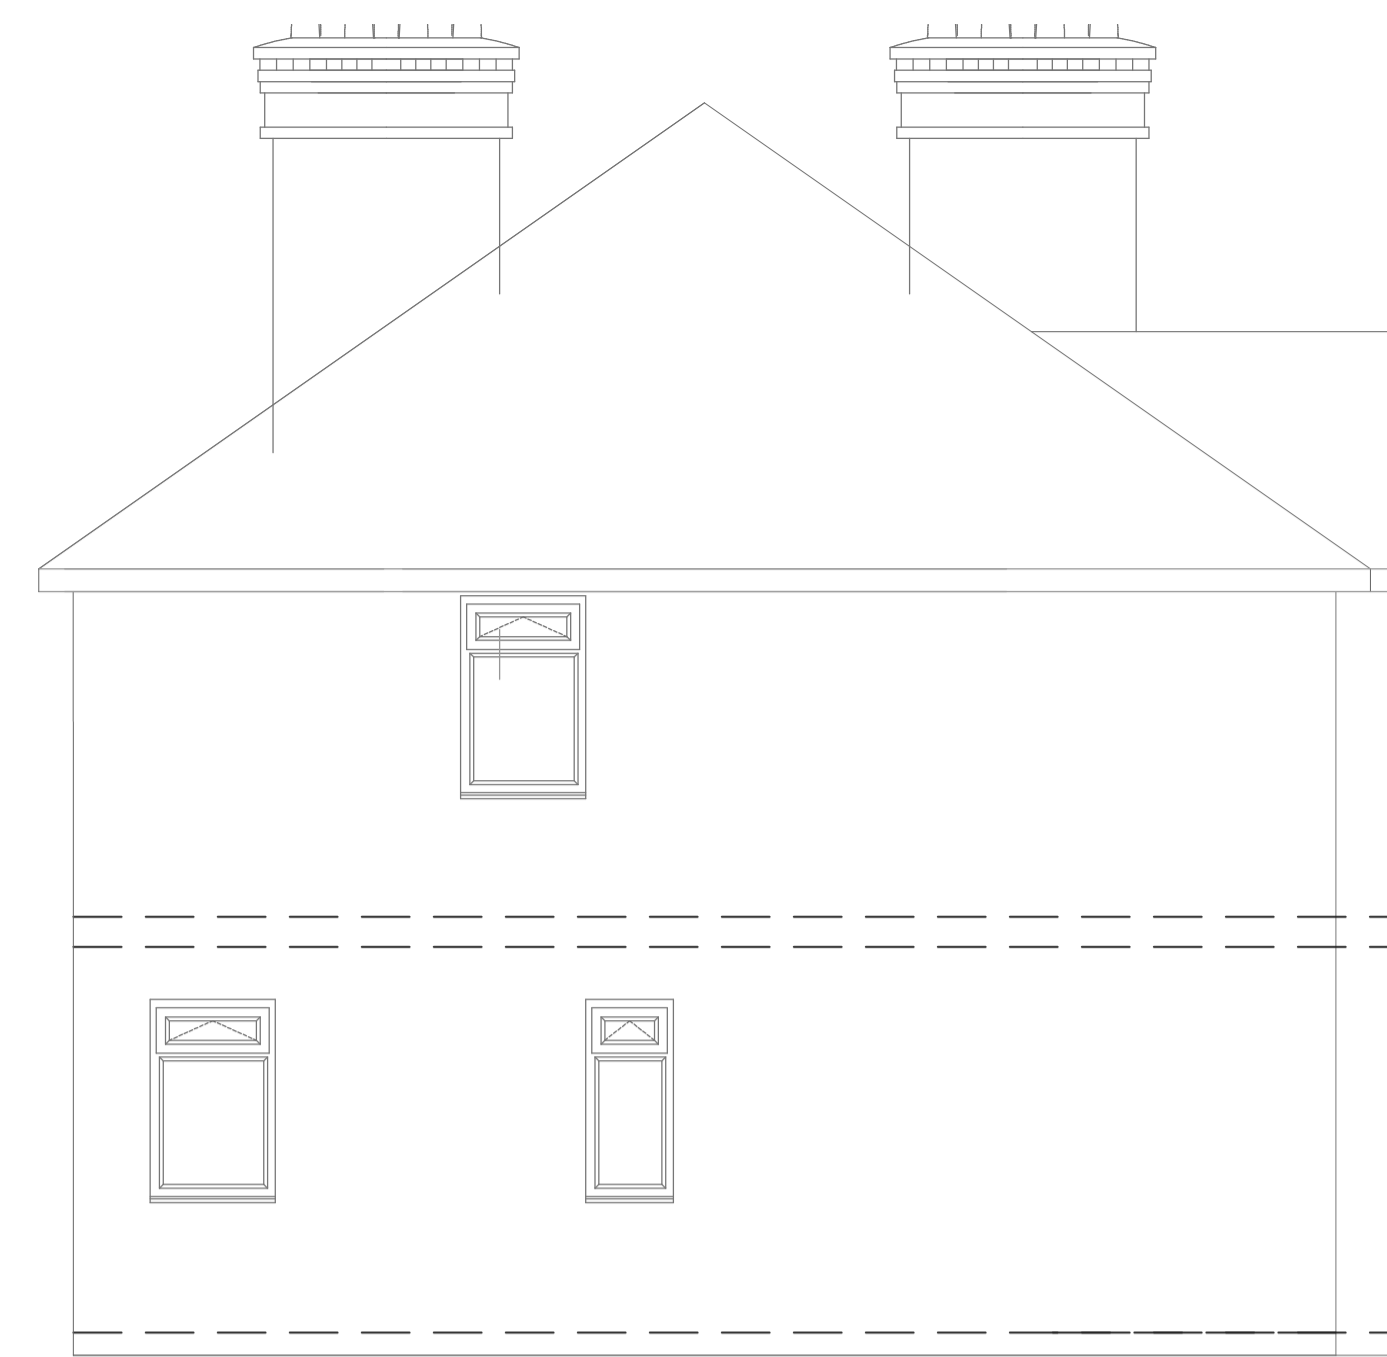


**EXISTING SIDE ELEVATION**  
 Scale 1 : 100 @ A3

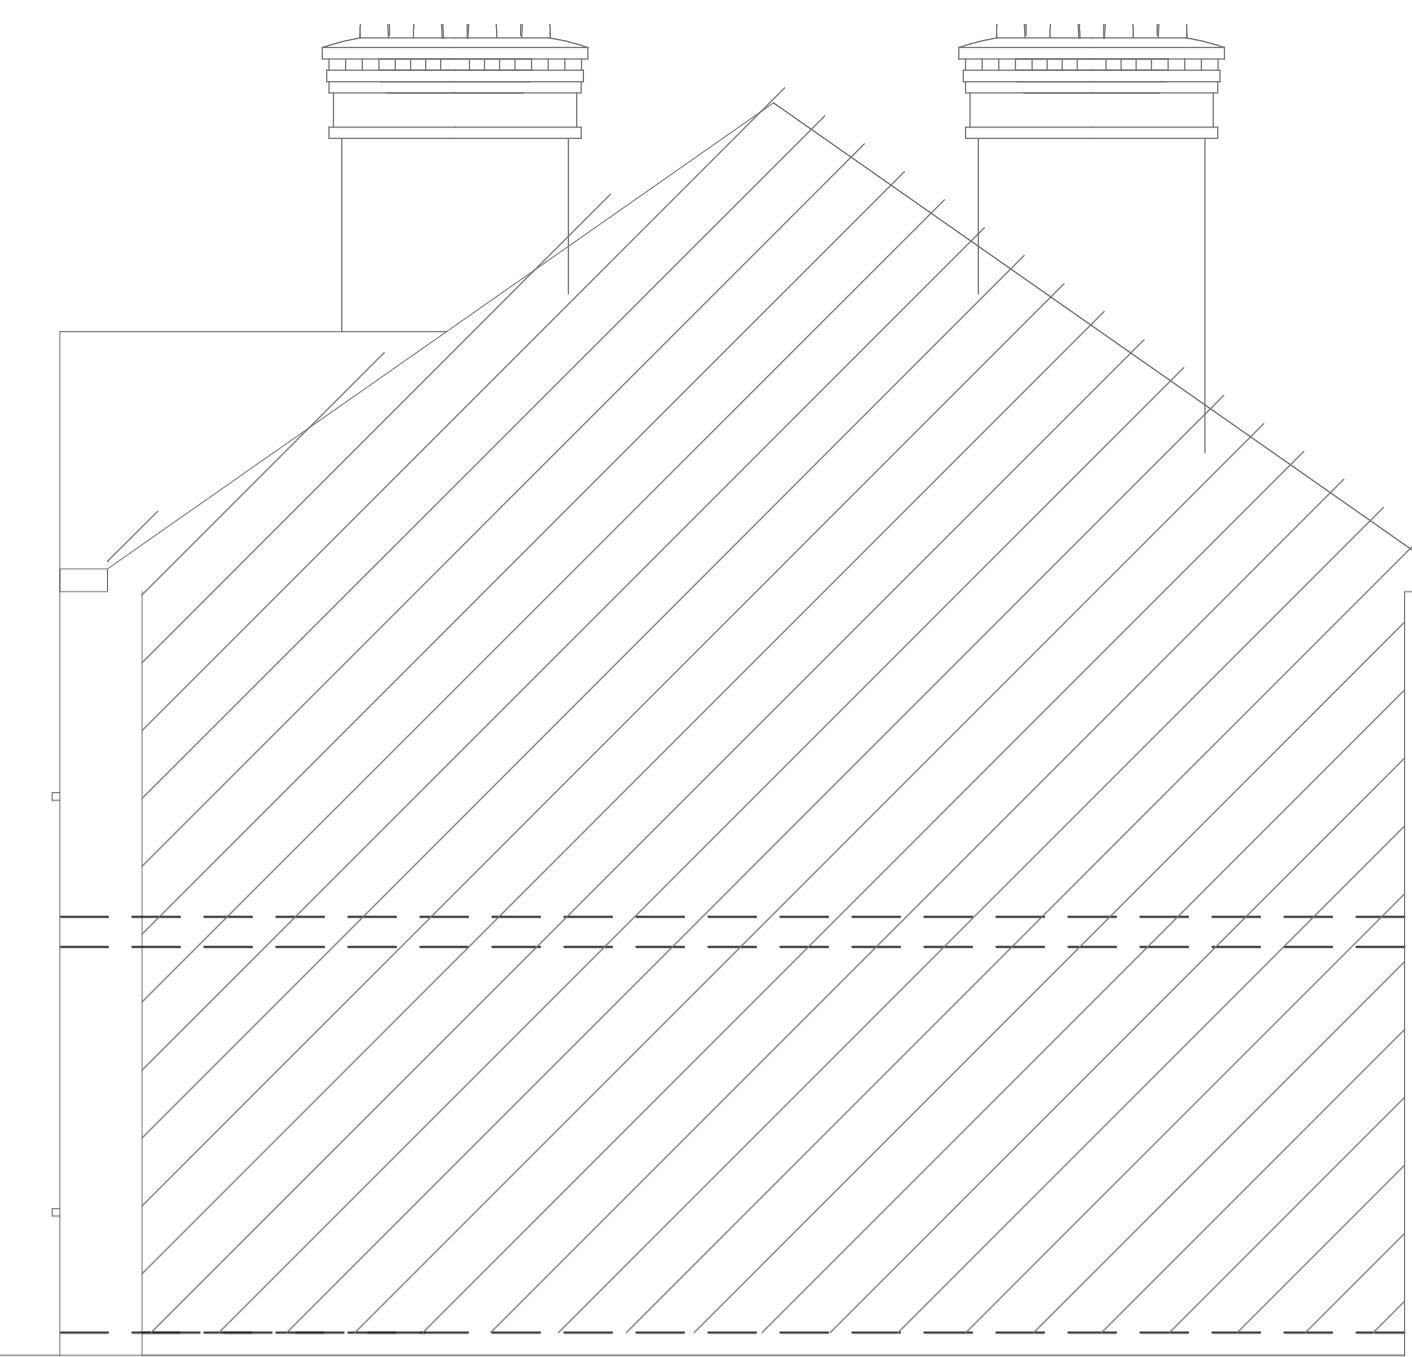


**EXISTING FLANK WALL ELEVATION**  
 Scale 1 : 100 @ A3  
 Scale 1 : 50 @ A1

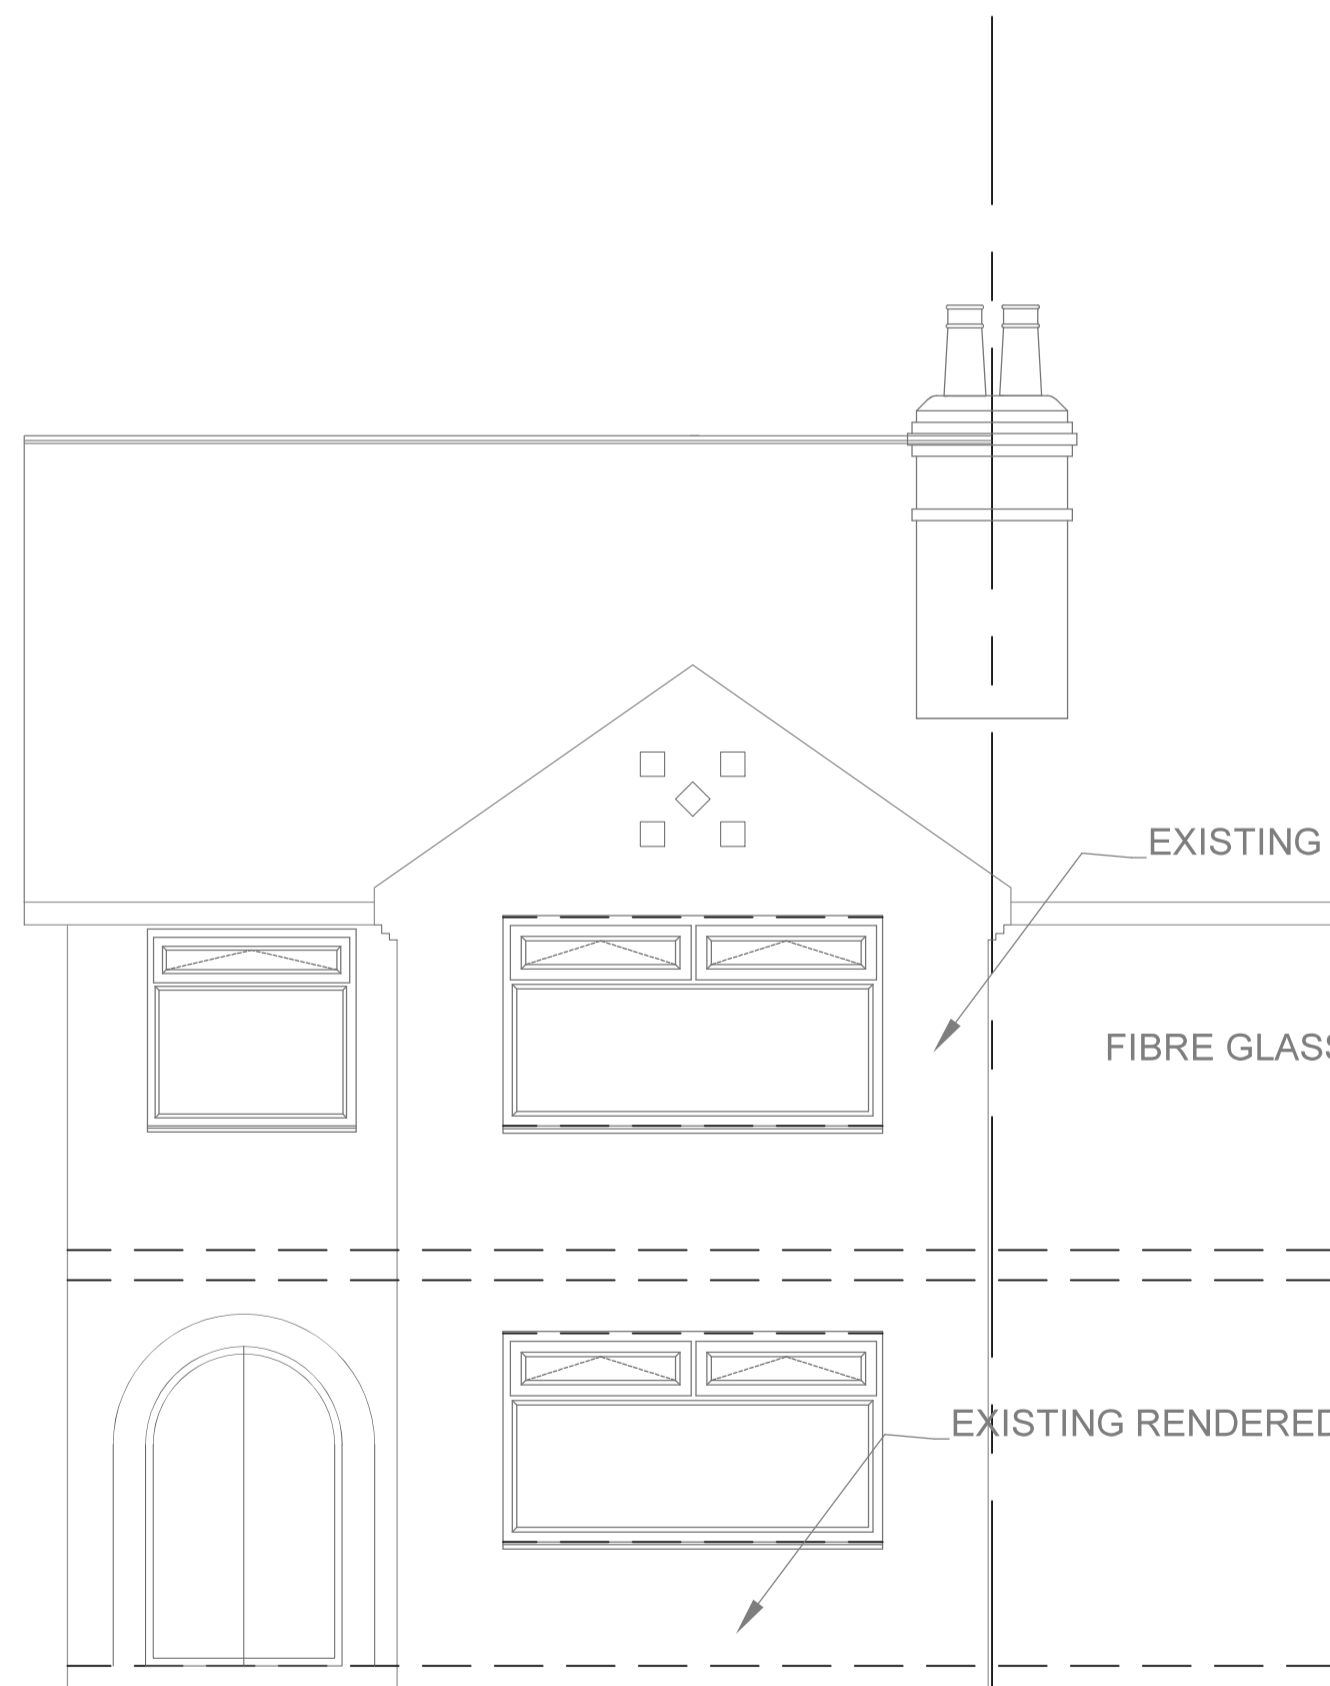


**PROPOSED FRONT ELEVATION**  
 Scale 1 : 100 @ A3  
 Scale 1 : 50 @ A1

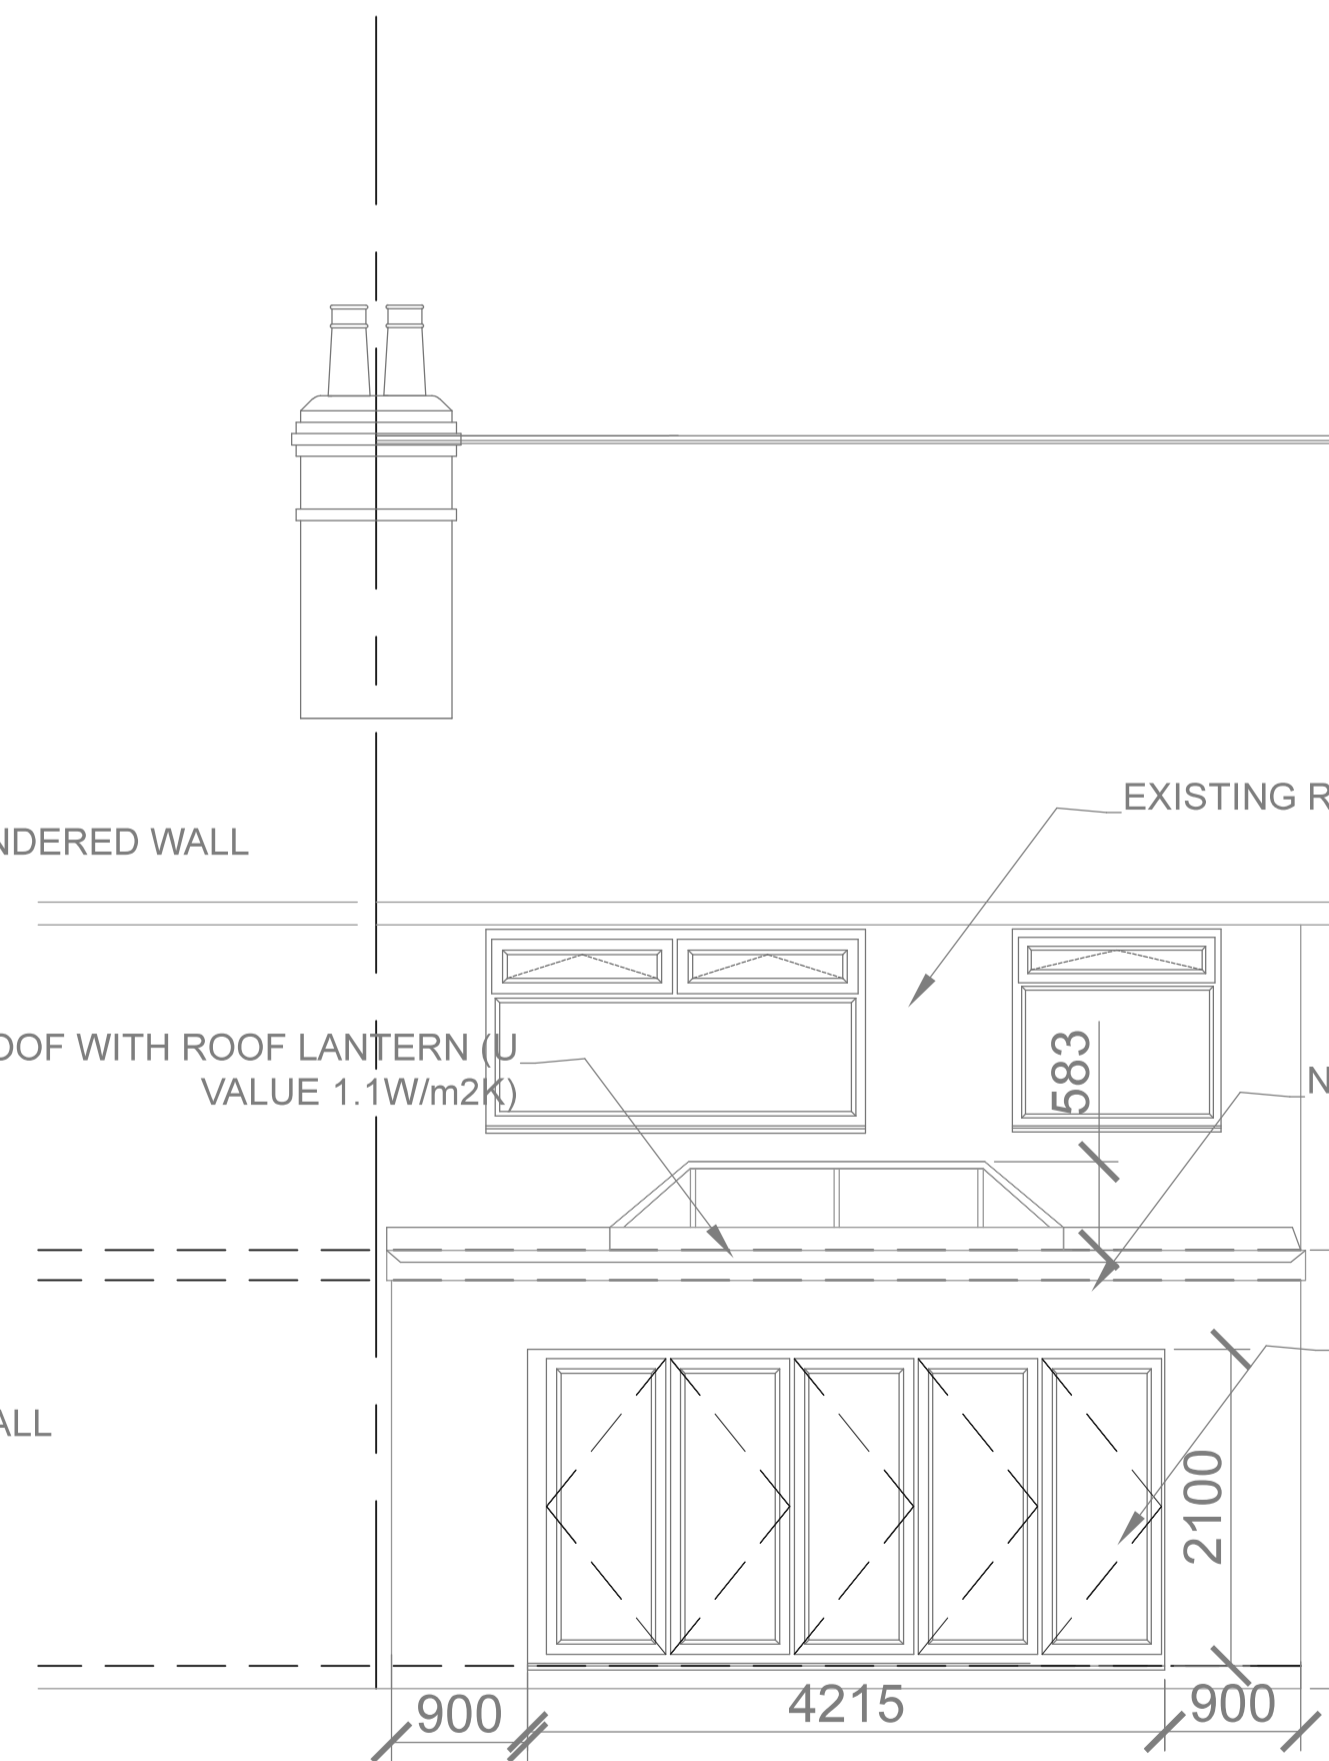

**PROPOSED REAR ELEVATION**  
 Scale 1 : 100 @ A3  
 Scale 1 : 50 @ A1

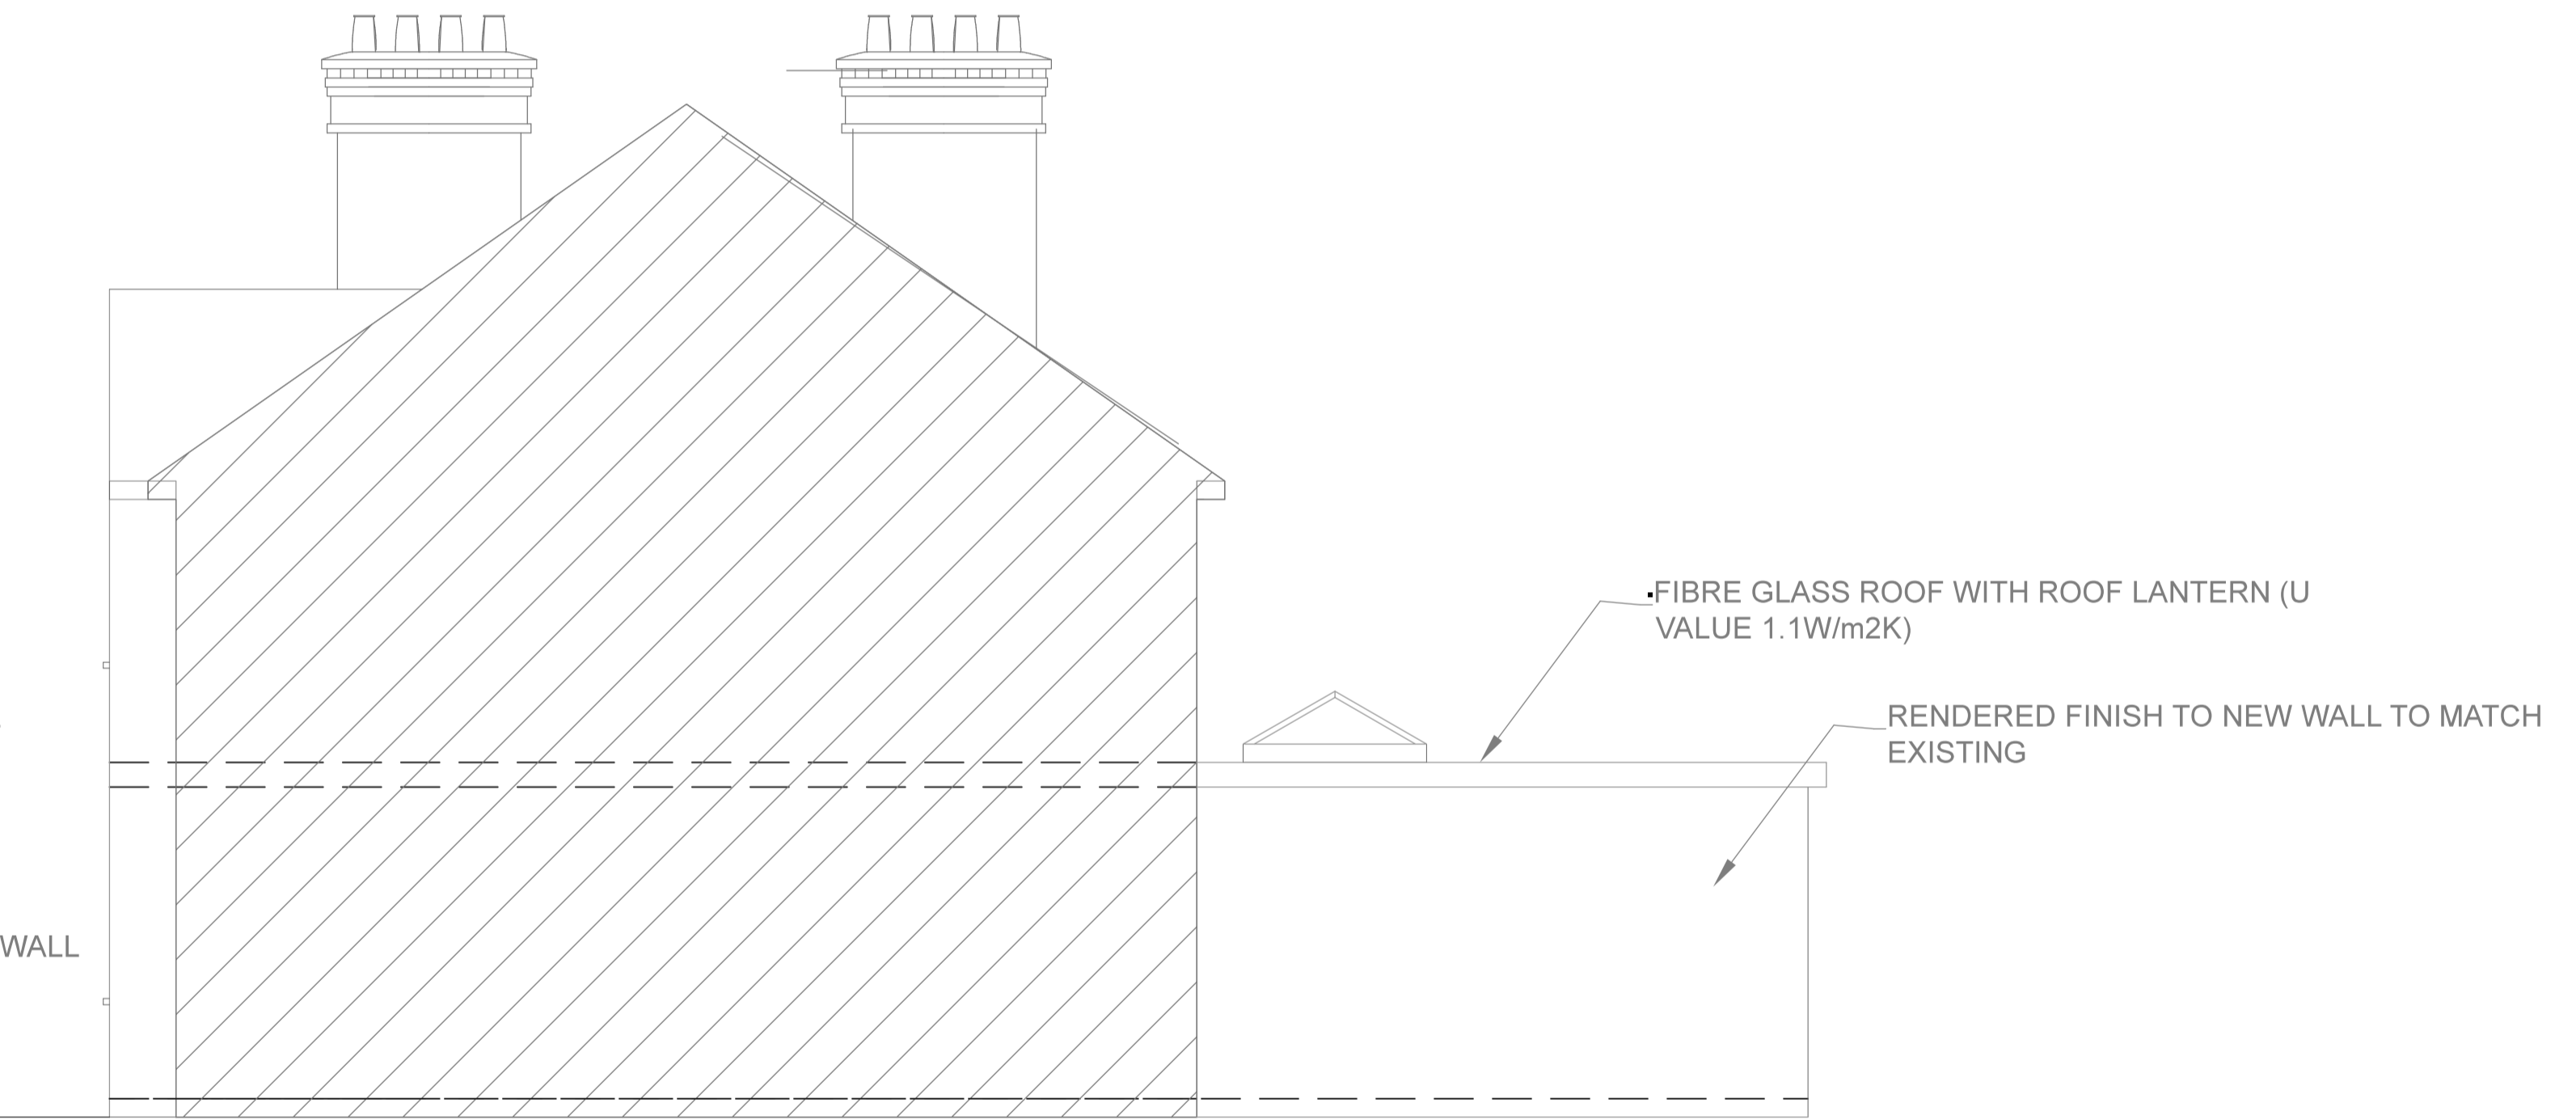

**PROPOSED FLANK WALL ELEVATION**  
 Scale 1 : 100 @ A3  
 Scale 1 : 50 @ A1

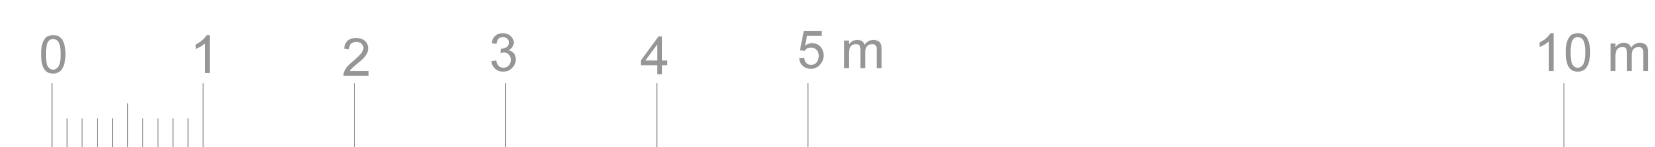

**VSB SERVICES**  
 vsb-plans.weebly.com  
 T:07931291679  
 E:vbalakumar@live.co.uk

CLIENT		MR & MRS ISHAQ	SCALE	1:50 @ A1 1 : 100 @ A3
PROJECT		PROPOSED EXTENSION AT 60 ENNISMORE AVENUE GREENFORD MIDDLESEX UB8 0JW	DATE	01.02.2021
DRAWING TITLE		EXISTING AND PROPOSED FLOOR PLANS AND ELEVATIONS	DRG. NO.	60ENNI/RE002
			REV.	