




EXISTING SITE PLAN 1:200




PROPOSED SITE PLAN 1:200


SPECIFICATION
 WALLS - GREY PAINTED FINISH
 WINDOWS - ALUMINIUM
 DOORS - PAINTED TIMBER - GREY
 ROOF - MINERAL FELT
 BASE - 150MM PLYWOOD BASE SKIRT - PAINT FINISH - GREY

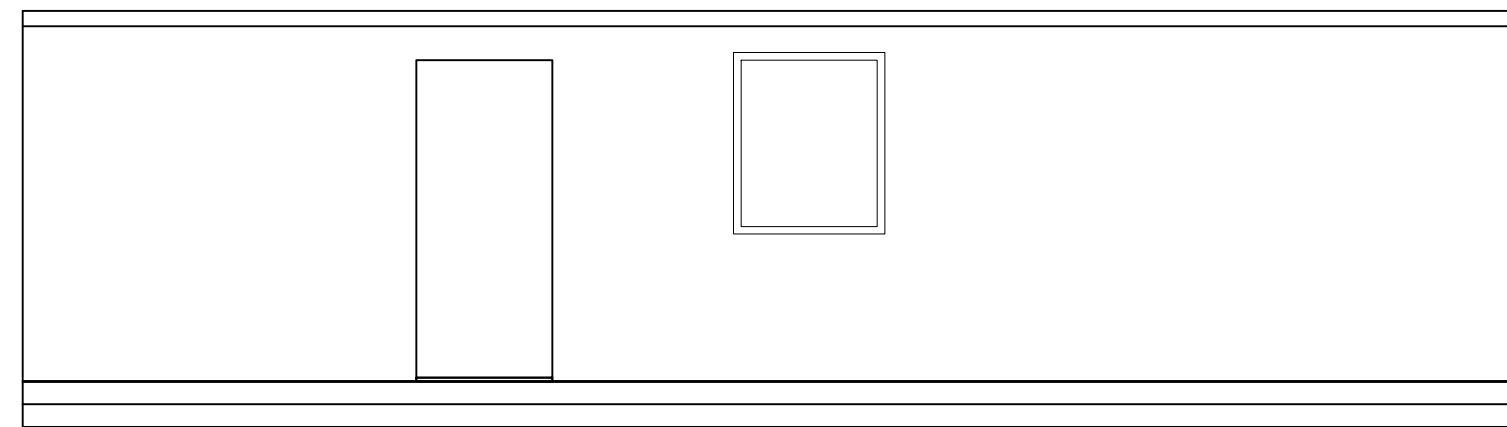


FRONT ELEVATION 1:50

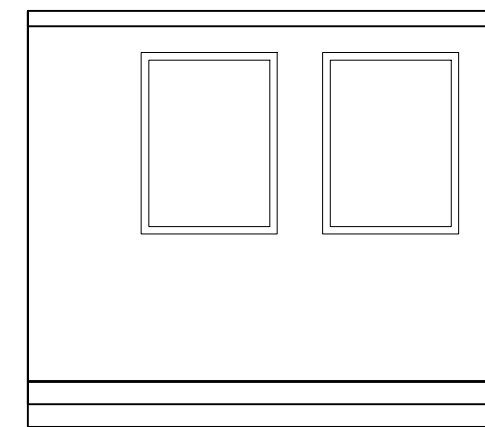


SIDE ELEVATION 1:50

 

REAR ELEVATION 1:50

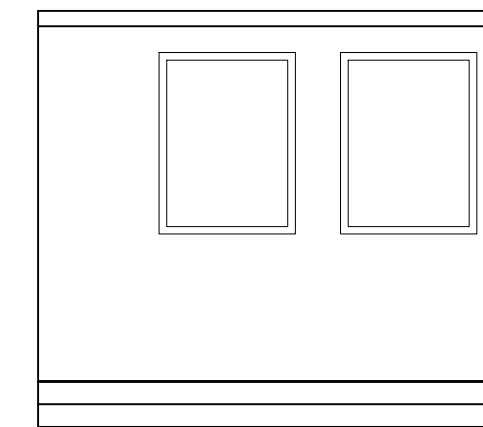

SIDE ELEVATION 1:50

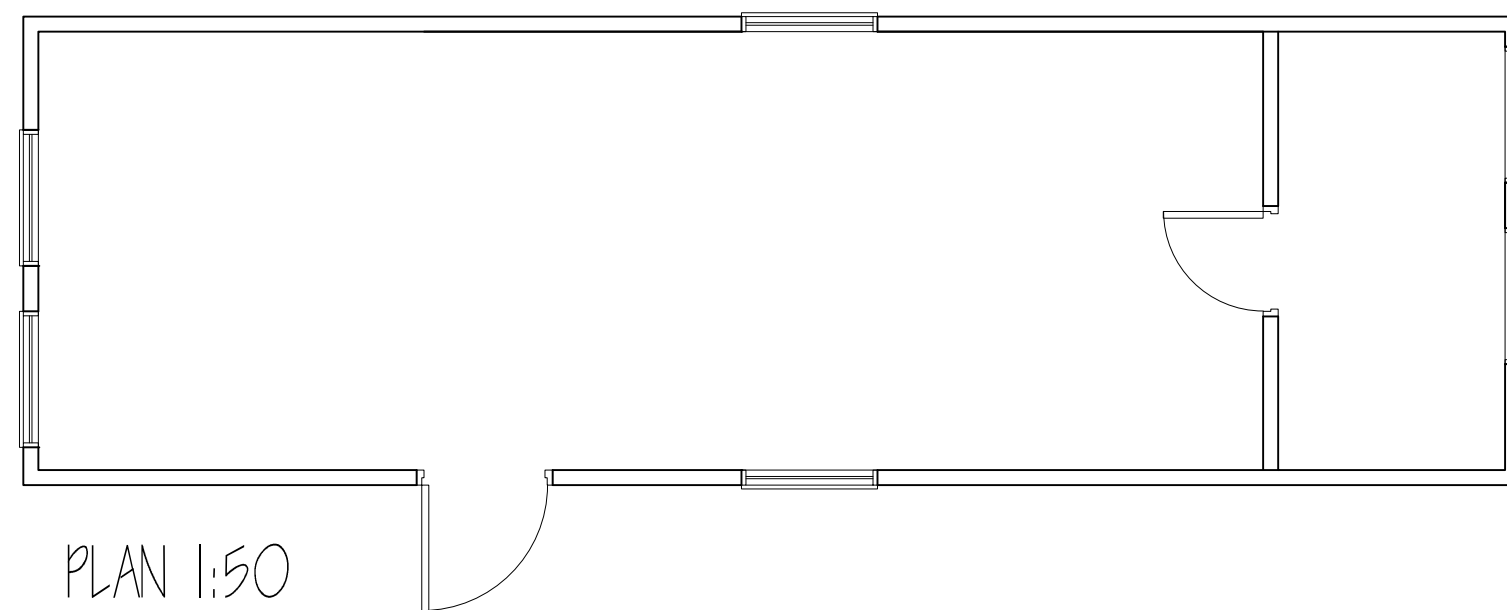

PLAN 1:50



ROOF PLAN 1:50

PORTACABIN LANE END GARAGE PEGWOOD
 EXISTING PLANS AND ELEVATIONS
 EXISTING SITE PLAN
 PROPOSED SITE PLAN
 Scale as indicated @ A1
 Date - FEB 2021
 DWG No 1