




Proposed First Floor Plan 1:100

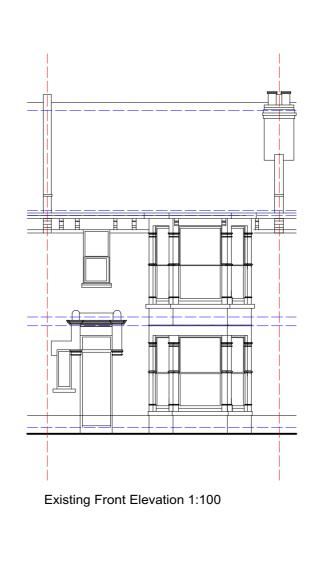

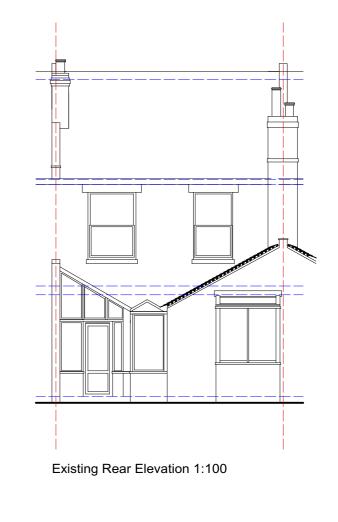

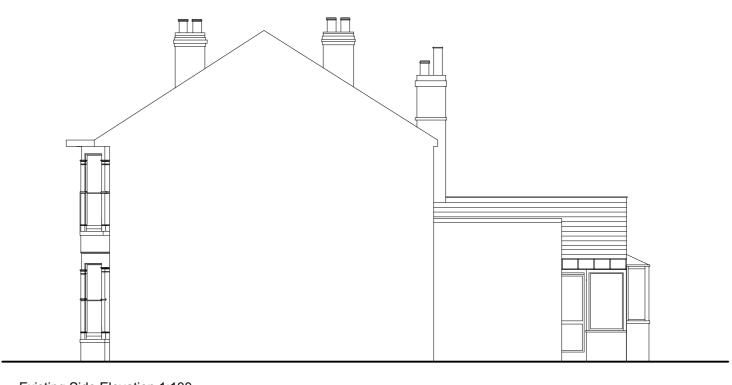

Propos	sea Grouna F	ioor Pian 1:1	00		
Scale '	1:100				
0	2m	4m	6m	8m	10m

	7	
1	0m	



	Amendments	by	Date			
а						
b						
<u>c</u>						
	Job Title 077/IH/SP					
	Drawing Existing Plans & Elevations					
	Scale: As Shown @ A1					
	Drg.No: HOPA-0)01-P				
	Drawn by: LMW Issued to: PCC Status: Planning Date: 09.12.20					
	RIBA HI Parchitects					
	HOP Architects Ltd Southsea, Hampshire 07427 080 777 Company reg. 12021383					