




Proposed First Floor Plan 1:100

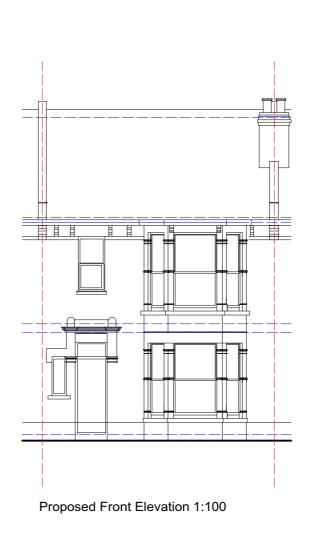

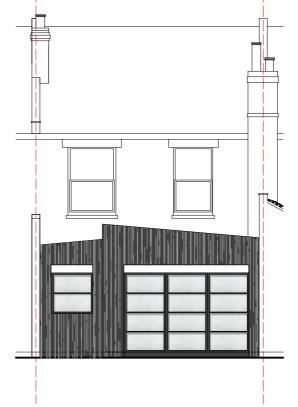

Proposed Rear Elevation 1:100

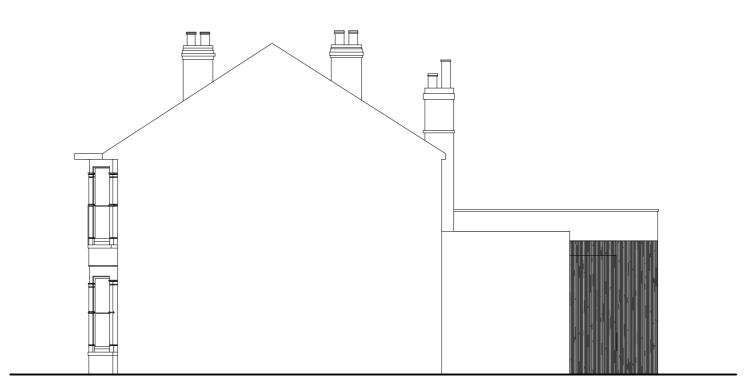

Proposed Side Elevation 1:100



Proposed 3D External Visual (NTS)



Proposed 3D Internal Visual (NTS)



Proposed 3D Internal Visual (NTS)





	Drg.No: HOPA-002-P
	Drawn by: LMW
	Issued to: PCC
	Status: Planning
	Date: 09.12.20
	HOP Architects Ltd
Floor Plan (NTS)	Southean, Hampshire 07427 208 777 Company reg. 12021383

Job Title

Drawing

Proposed Plans & Elevations

Scale: As Shown @ A1

077/IH/SP

Proposed 3D Floor Plan (NTS)