




Proposed Ground Floor Plan 1:100

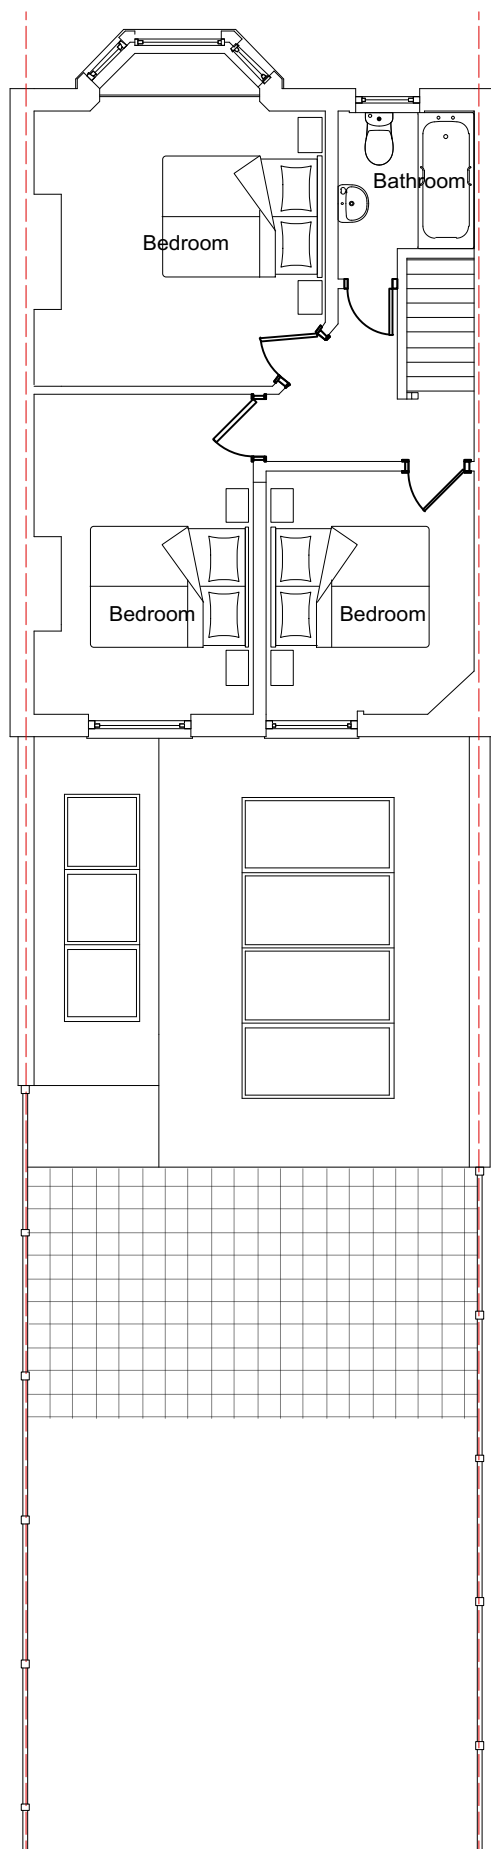


Proposed First Floor Plan 1:100

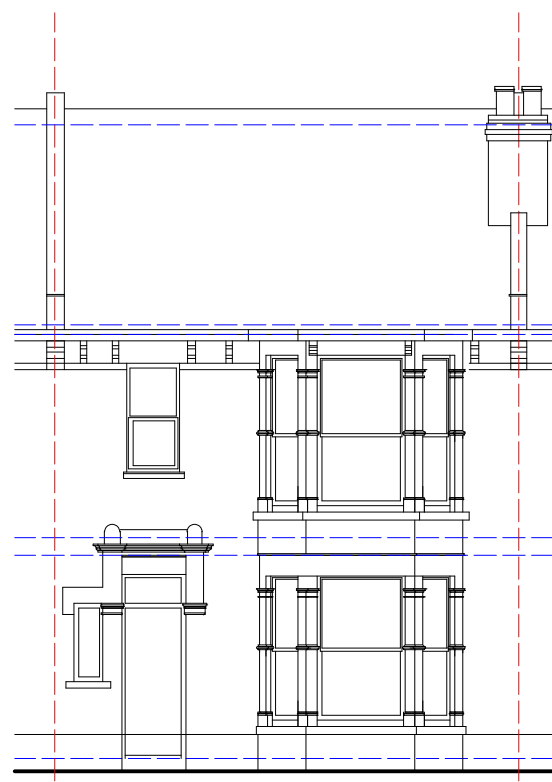


Proposed Front Elevation 1:100

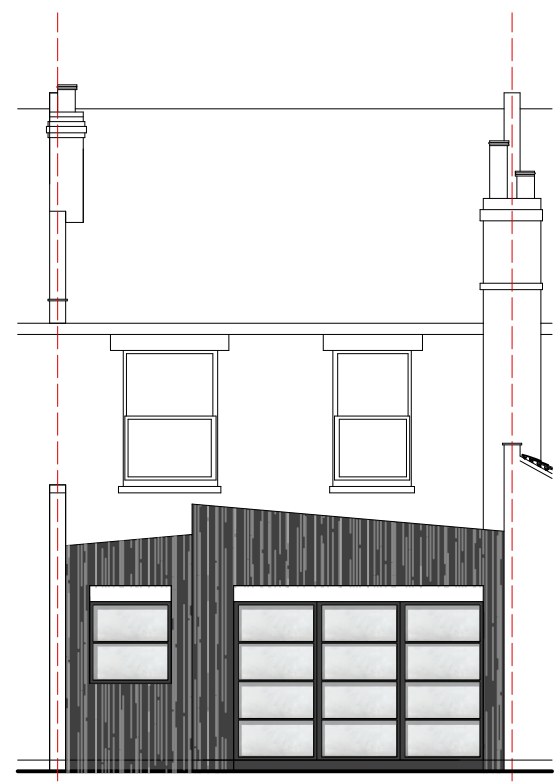


Proposed Rear Elevation 1:100

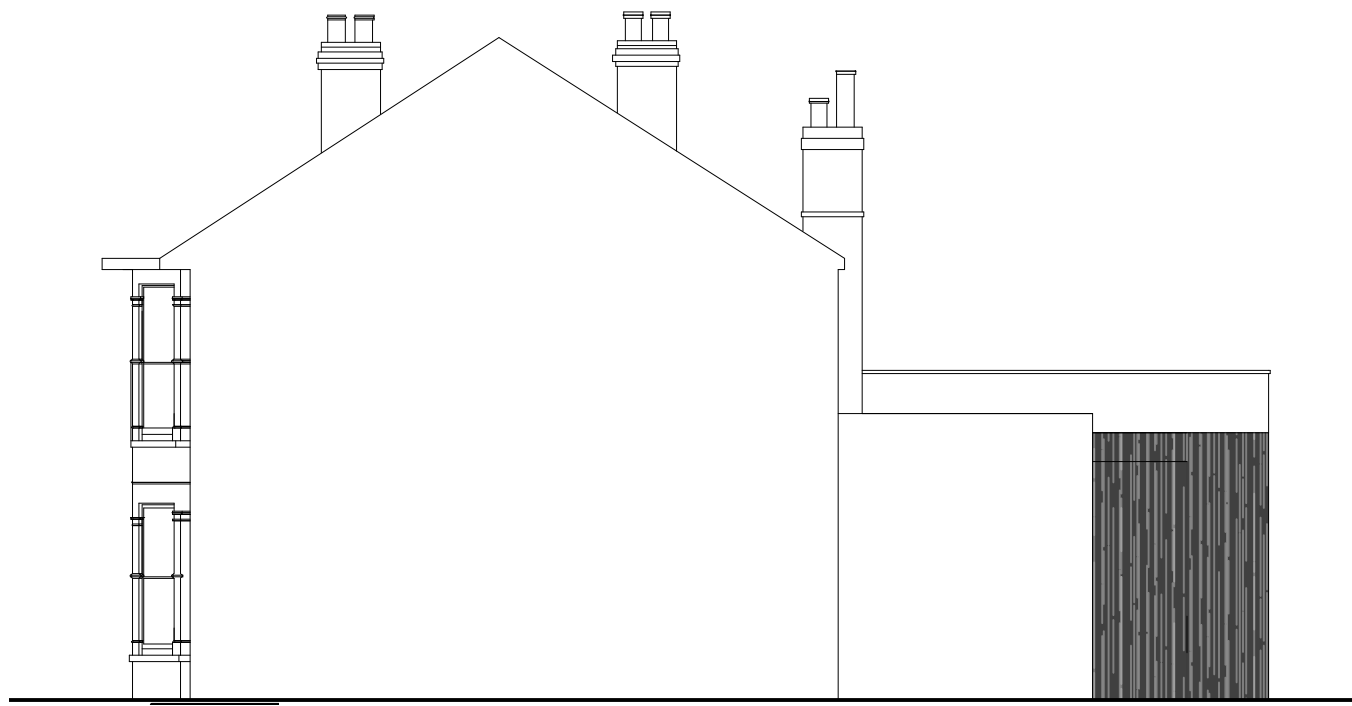

Proposed Side Elevation 1:100

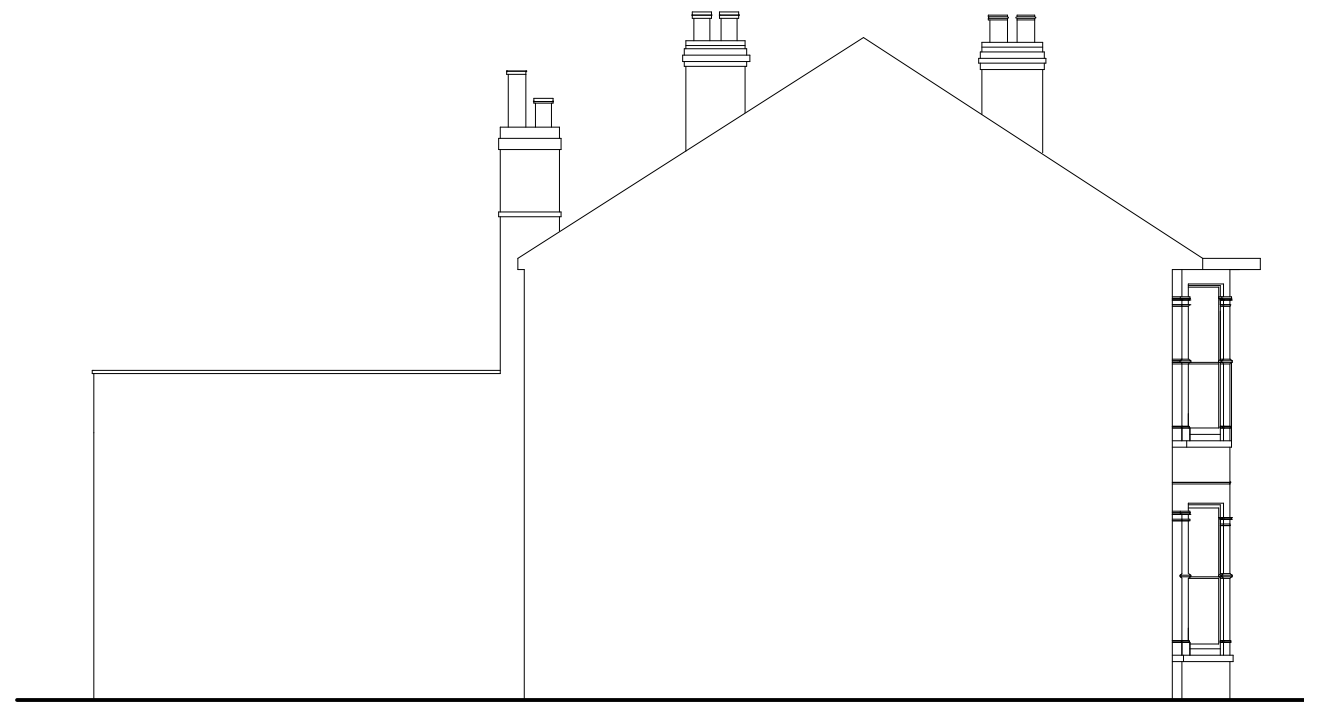

Proposed Side Elevation 1:100

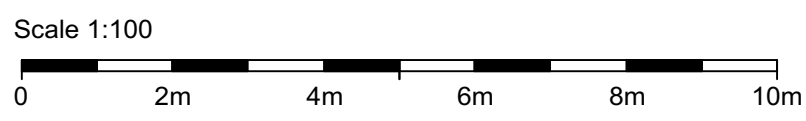

Proposed 3D External Visual (NTS)




Proposed 3D Internal Visual (NTS)




Proposed 3D Internal Visual (NTS)



Proposed 3D Floor Plan (NTS)

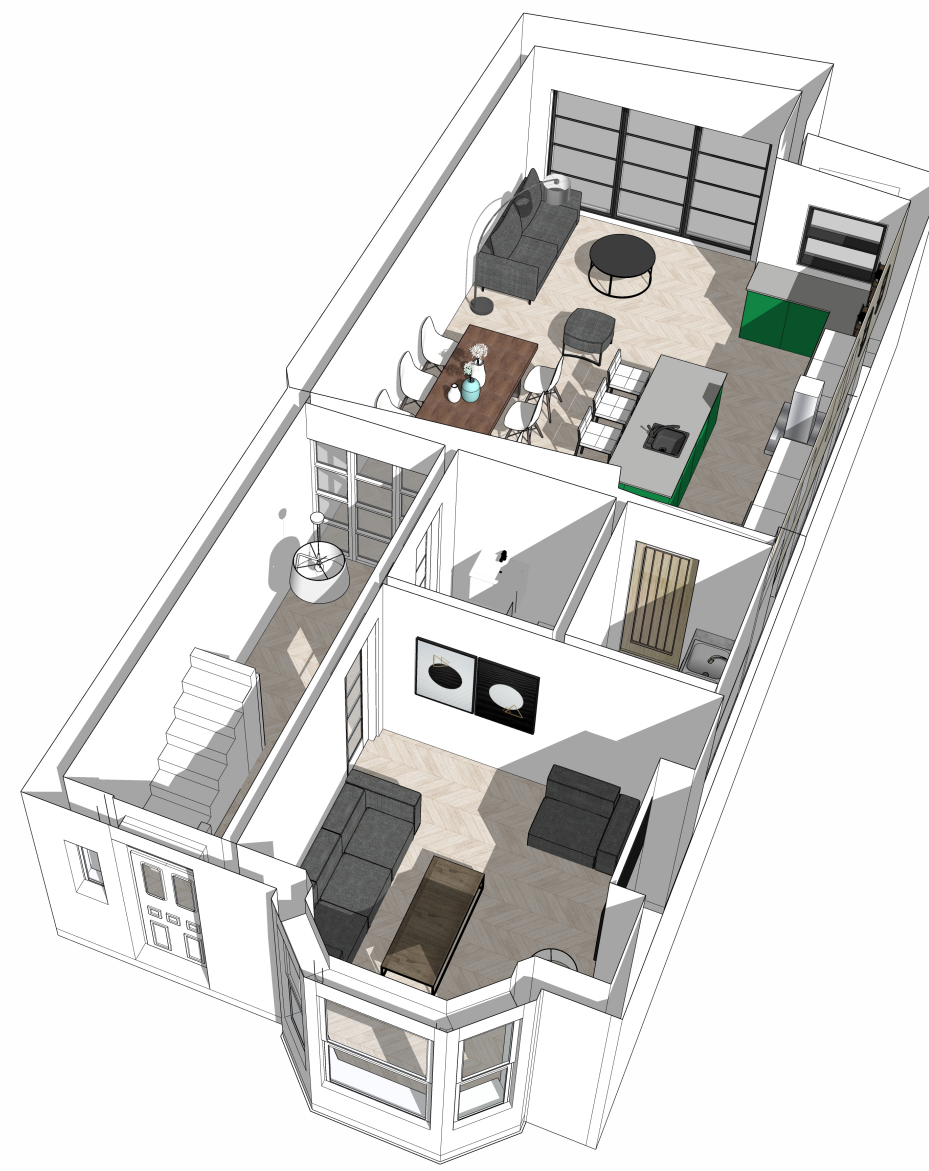

Proposed 3D Floor Plan (NTS)

Amendments	by	Date
A		
B		
C		
Job Title 077/H/SP		
Drawing		
Proposed Plans & Elevations		
Scale: As Shown @ A1		
Drg.No: HOPA-002-P		
Drawn by: LMW		
Issued to: PCC		
Status: Planning		
Date: 09.12.20		
		
HOP Architects Ltd 01223 261000 01223 261001 Company Reg. 11001003		