
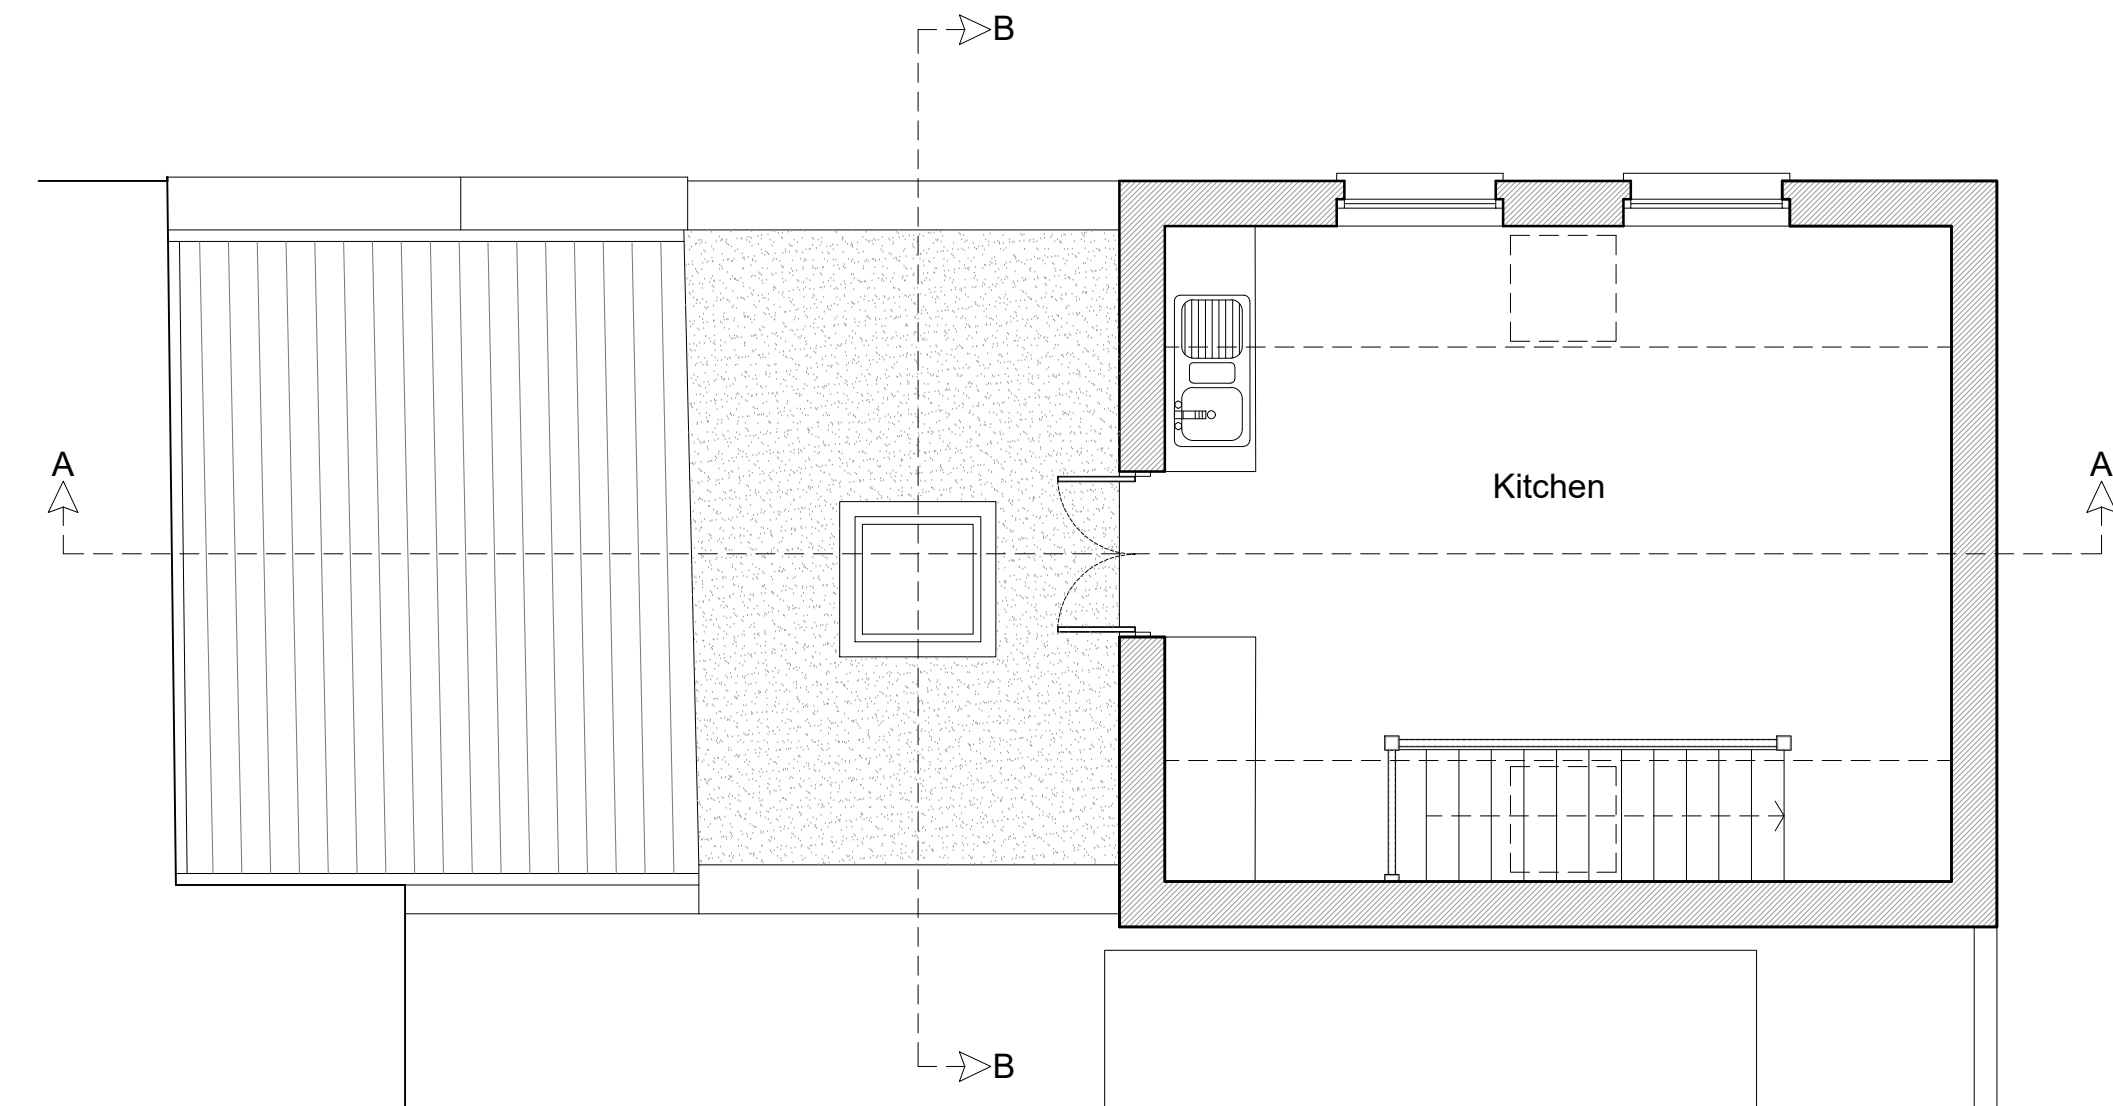




Existing Ground Floor Plan

1:50

 

Existing First Floor Plan

1:50

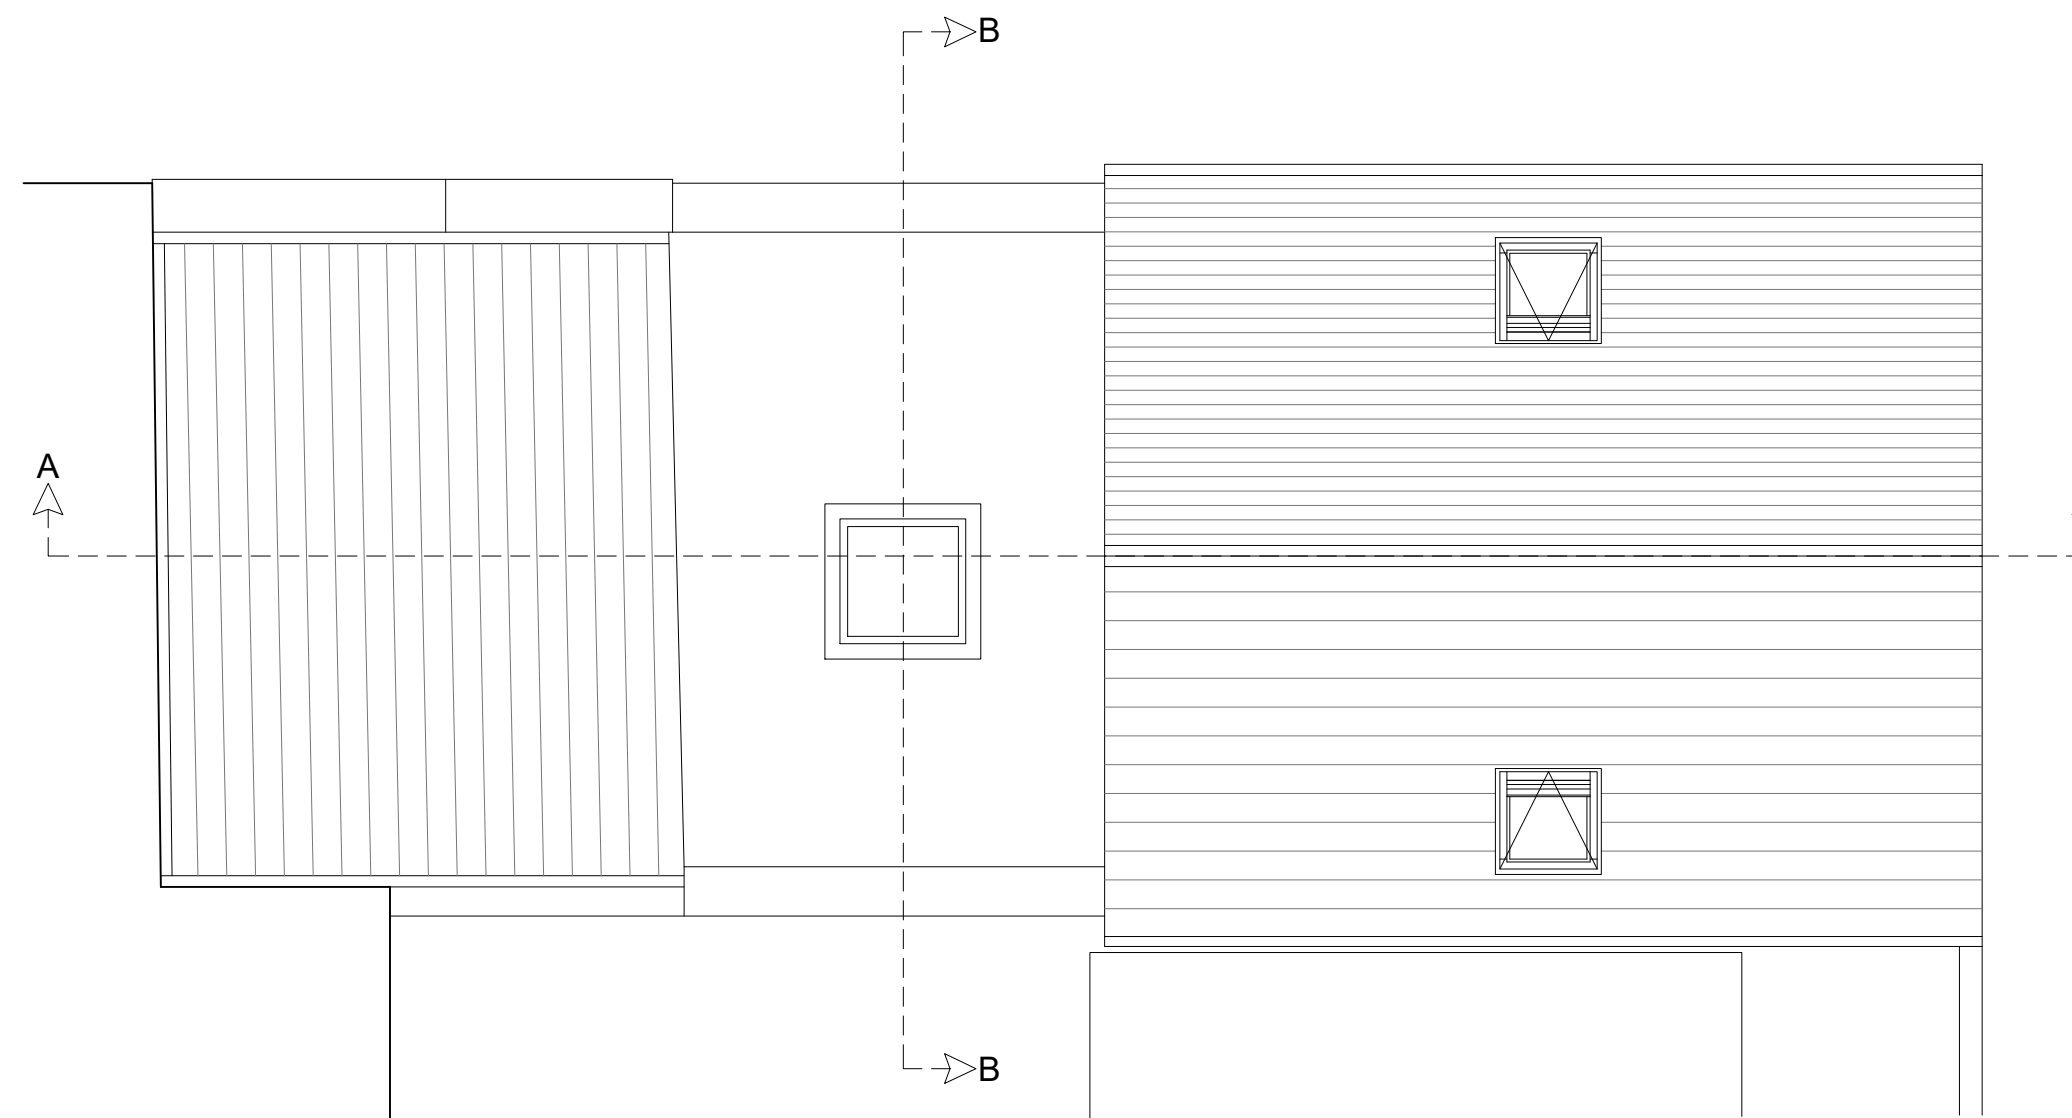 



Existing Roof Plan

1:50



notes:

revisions:

 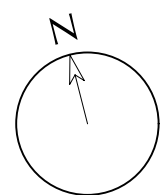

NOTE: The contractor is responsible for checking all site dimensions and levels. These should be checked prior to the ordering of any components and before the commencement of the works. All discrepancies should be brought to the attention of the Contract Administrator

T Ware Developments Ltd
117 Stansted Road
Southsea, Portsmouth

drawing information

title:

Existing ground,
first & roof plans

status:

date:

scale:

drawn:

chk'd:


Planning

March 2021

1:500@A1

GR

SCR

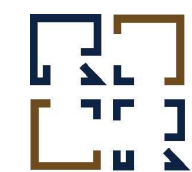

R & R DESIGN
STUDIO LTD

job:

1113

dwg:

1003

rev:

/