



## Existing Ground Floor Plan

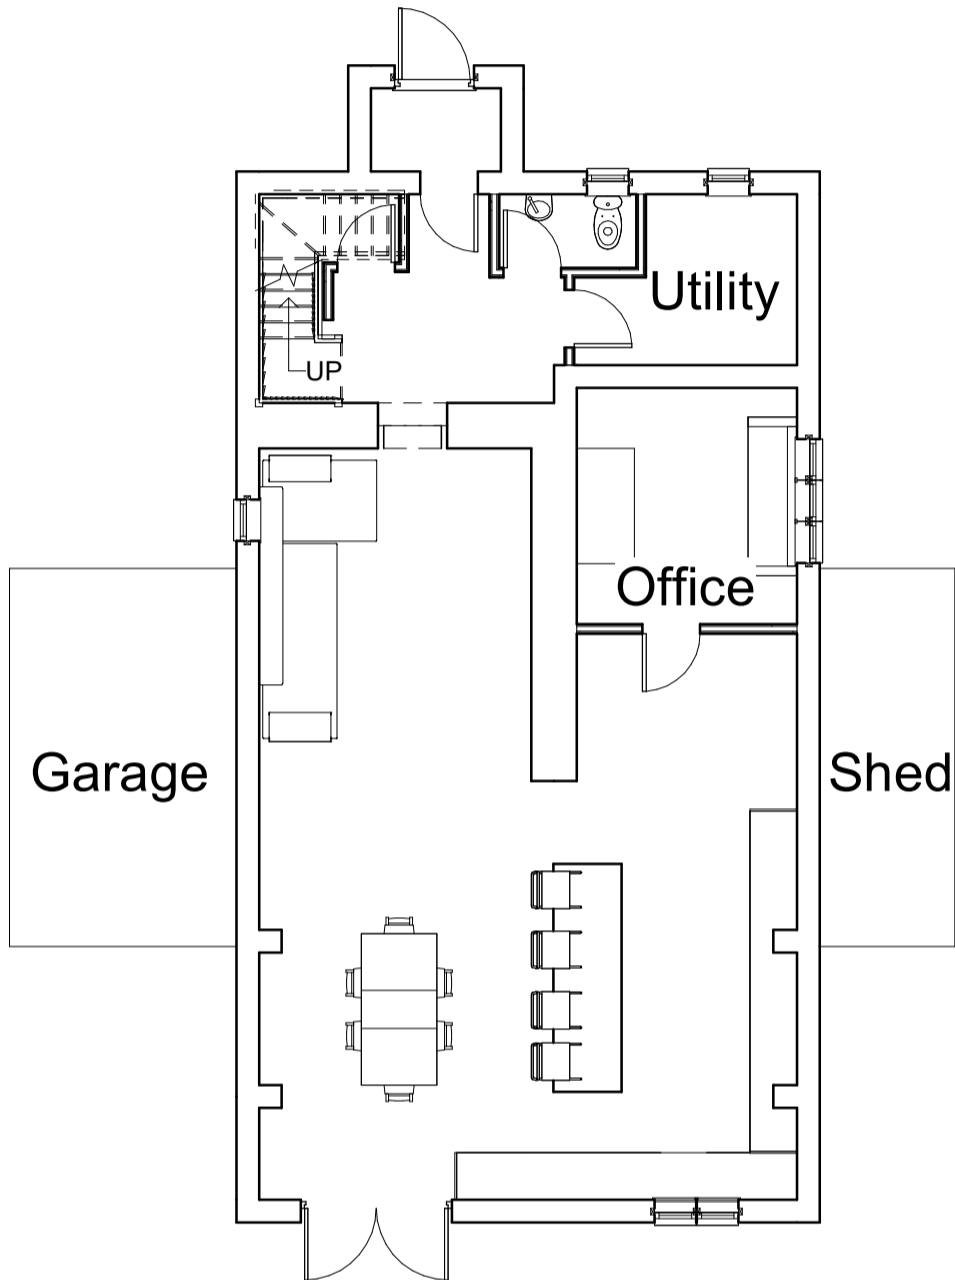

**1** Ground  
1 : 100

## Proposed Ground Floor Plan

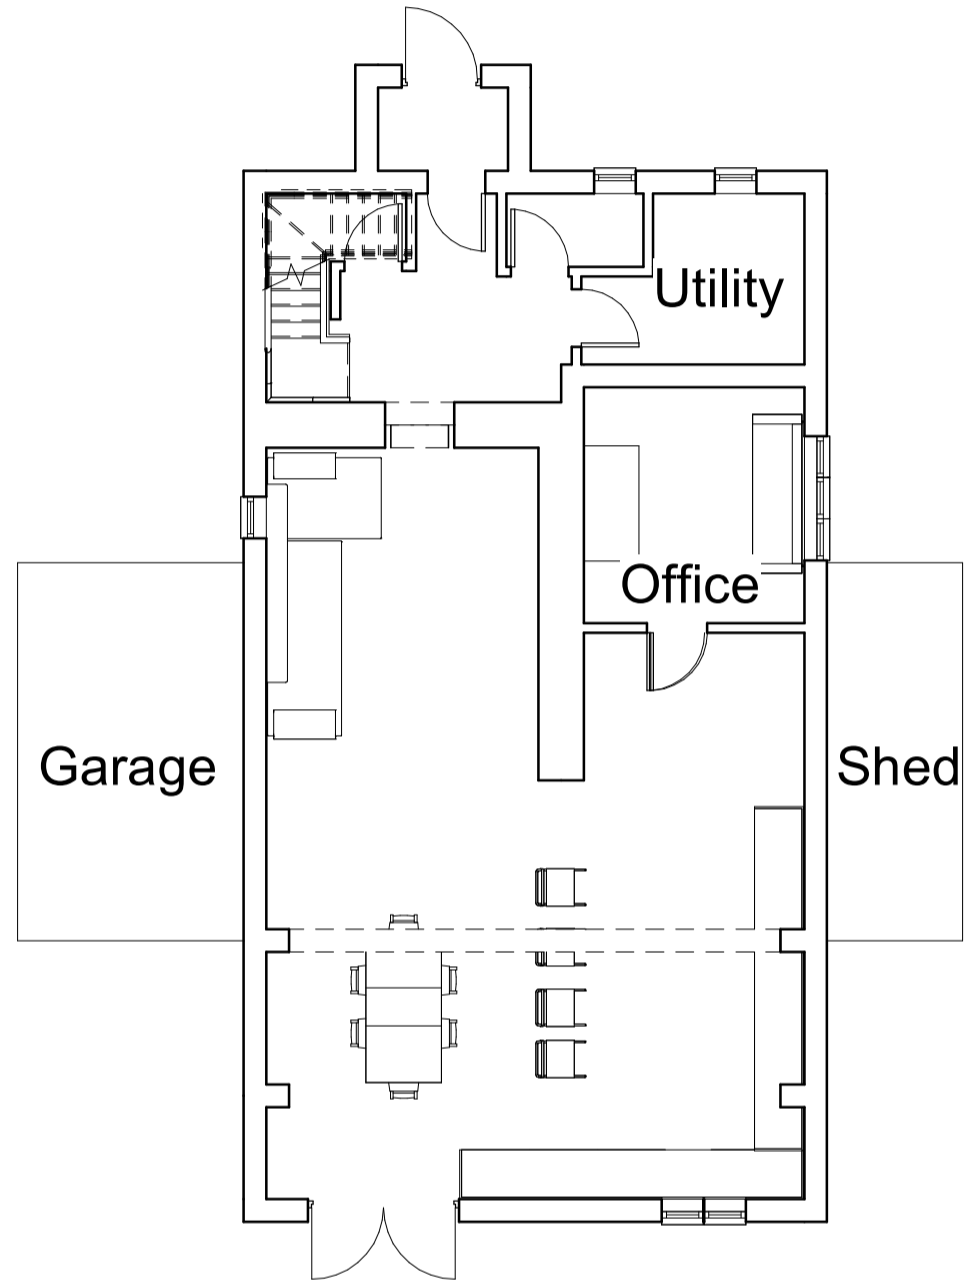

**2** Ground Proposed  
1 : 100


Scale @ A3 unless otherwise stated

|       |                          |                          |                          |                          |                          |                          |                          |                          |    |
|-------|--------------------------|--------------------------|--------------------------|--------------------------|--------------------------|--------------------------|--------------------------|--------------------------|----|
| 1:500 | <input type="checkbox"/> | <input type="checkbox"/> | <input type="checkbox"/> | <input type="checkbox"/> | <input type="checkbox"/> | <input type="checkbox"/> | <input type="checkbox"/> | <input type="checkbox"/> | 50 |
| 1:200 | <input type="checkbox"/> | <input type="checkbox"/> | <input type="checkbox"/> | <input type="checkbox"/> | <input type="checkbox"/> | <input type="checkbox"/> | <input type="checkbox"/> | <input type="checkbox"/> | 20 |
| 1:100 | <input type="checkbox"/> | <input type="checkbox"/> | <input type="checkbox"/> | <input type="checkbox"/> | <input type="checkbox"/> | <input type="checkbox"/> | <input type="checkbox"/> | <input type="checkbox"/> | 10 |
| 1:50  | <input type="checkbox"/> | <input type="checkbox"/> | <input type="checkbox"/> | <input type="checkbox"/> | <input type="checkbox"/> | <input type="checkbox"/> | <input type="checkbox"/> | <input type="checkbox"/> | 5  |




|         |                       |    |                |            |                      |
|---------|-----------------------|----|----------------|------------|----------------------|
| PROJECT | 36 Grant Road PO6 1DX |    | CLIENT         | Molyneux   |                      |
| SHEET   | Ground Floor Plans    |    | Date           | Issue Date | Scale (@ A3) 1 : 100 |
|         | Drawn by              | SW | DRAWING NUMBER |            | REV                  |
|         | Checked by            | SR | P100           |            |                      |

## Existing First Floor Plan

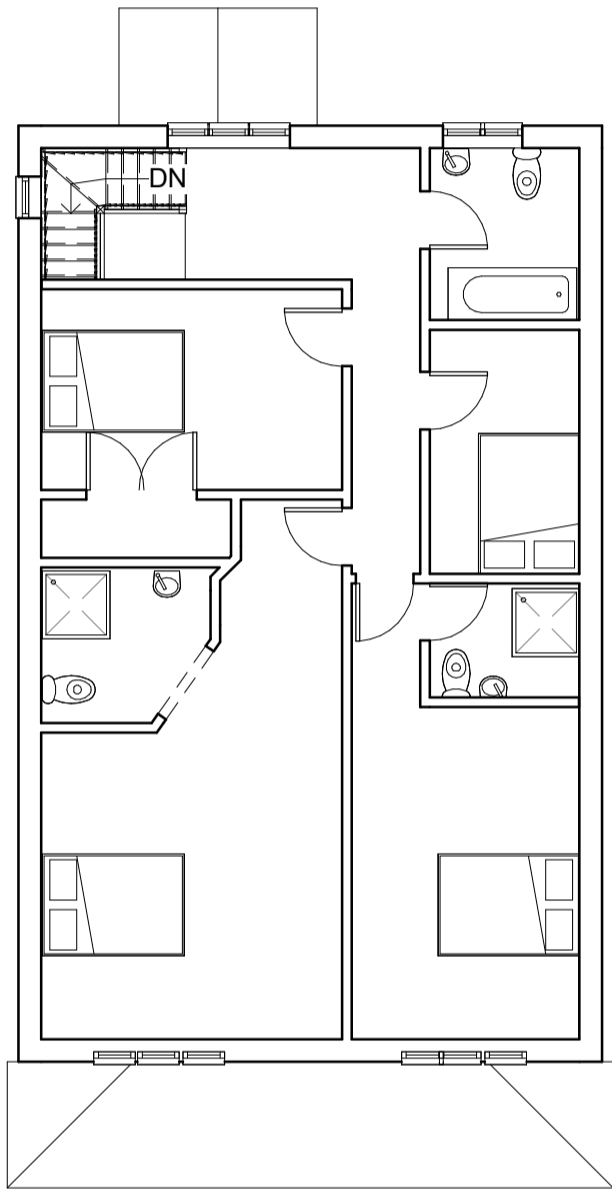

**1** First  
1 : 100

## Proposed First Floor Plan

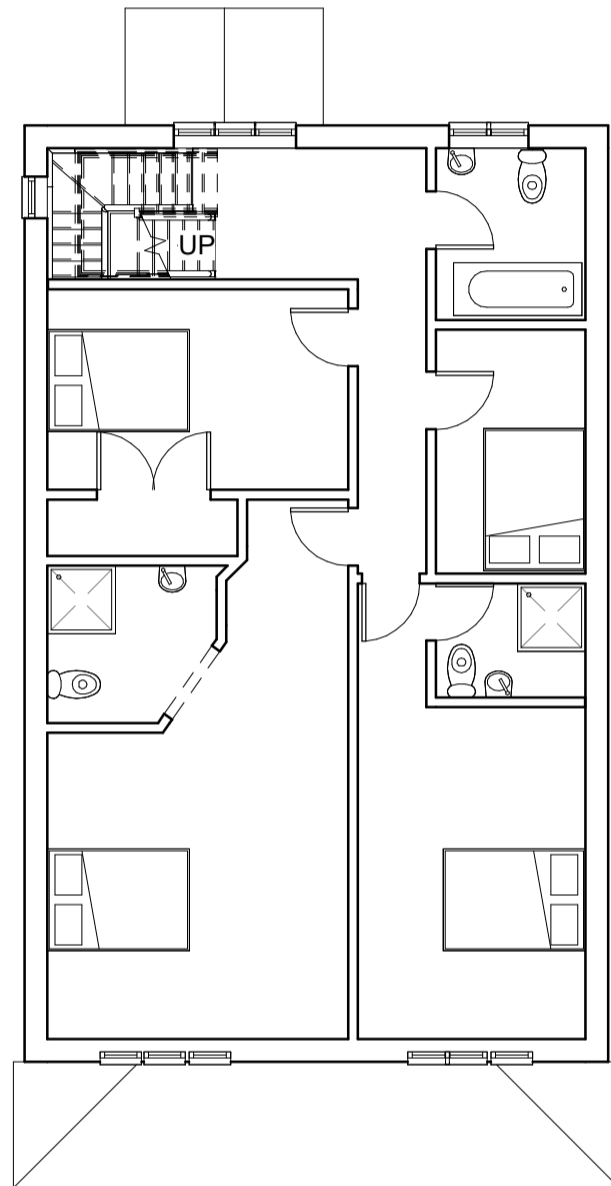

**2** First Proposed  
1 : 100


Scale @ A3 unless otherwise stated

|       |                          |                          |                          |                          |                          |                          |                          |    |
|-------|--------------------------|--------------------------|--------------------------|--------------------------|--------------------------|--------------------------|--------------------------|----|
| 1:500 | <input type="checkbox"/> | <input type="checkbox"/> | <input type="checkbox"/> | <input type="checkbox"/> | <input type="checkbox"/> | <input type="checkbox"/> | <input type="checkbox"/> | 50 |
| 1:200 | <input type="checkbox"/> | <input type="checkbox"/> | <input type="checkbox"/> | <input type="checkbox"/> | <input type="checkbox"/> | <input type="checkbox"/> | <input type="checkbox"/> | 20 |
| 1:100 | <input type="checkbox"/> | <input type="checkbox"/> | <input type="checkbox"/> | <input type="checkbox"/> | <input type="checkbox"/> | <input type="checkbox"/> | <input type="checkbox"/> | 10 |
| 1:50  | <input type="checkbox"/> | <input type="checkbox"/> | <input type="checkbox"/> | <input type="checkbox"/> | <input type="checkbox"/> | <input type="checkbox"/> | <input type="checkbox"/> | 5  |



|         |                       |  |               |                |                      |     |
|---------|-----------------------|--|---------------|----------------|----------------------|-----|
| PROJECT | 36 Grant Road PO6 1DX |  | CLIENT        | Molyneux       |                      |     |
| SHEET   | First Floor Plan      |  | Date          | Issue Date     | Scale (@ A3) 1 : 100 |     |
|         |                       |  | Drawn by SW   | DRAWING NUMBER |                      | REV |
|         |                       |  | Checked by SR | P101           |                      |     |

# Proposed Loft Floor Plan

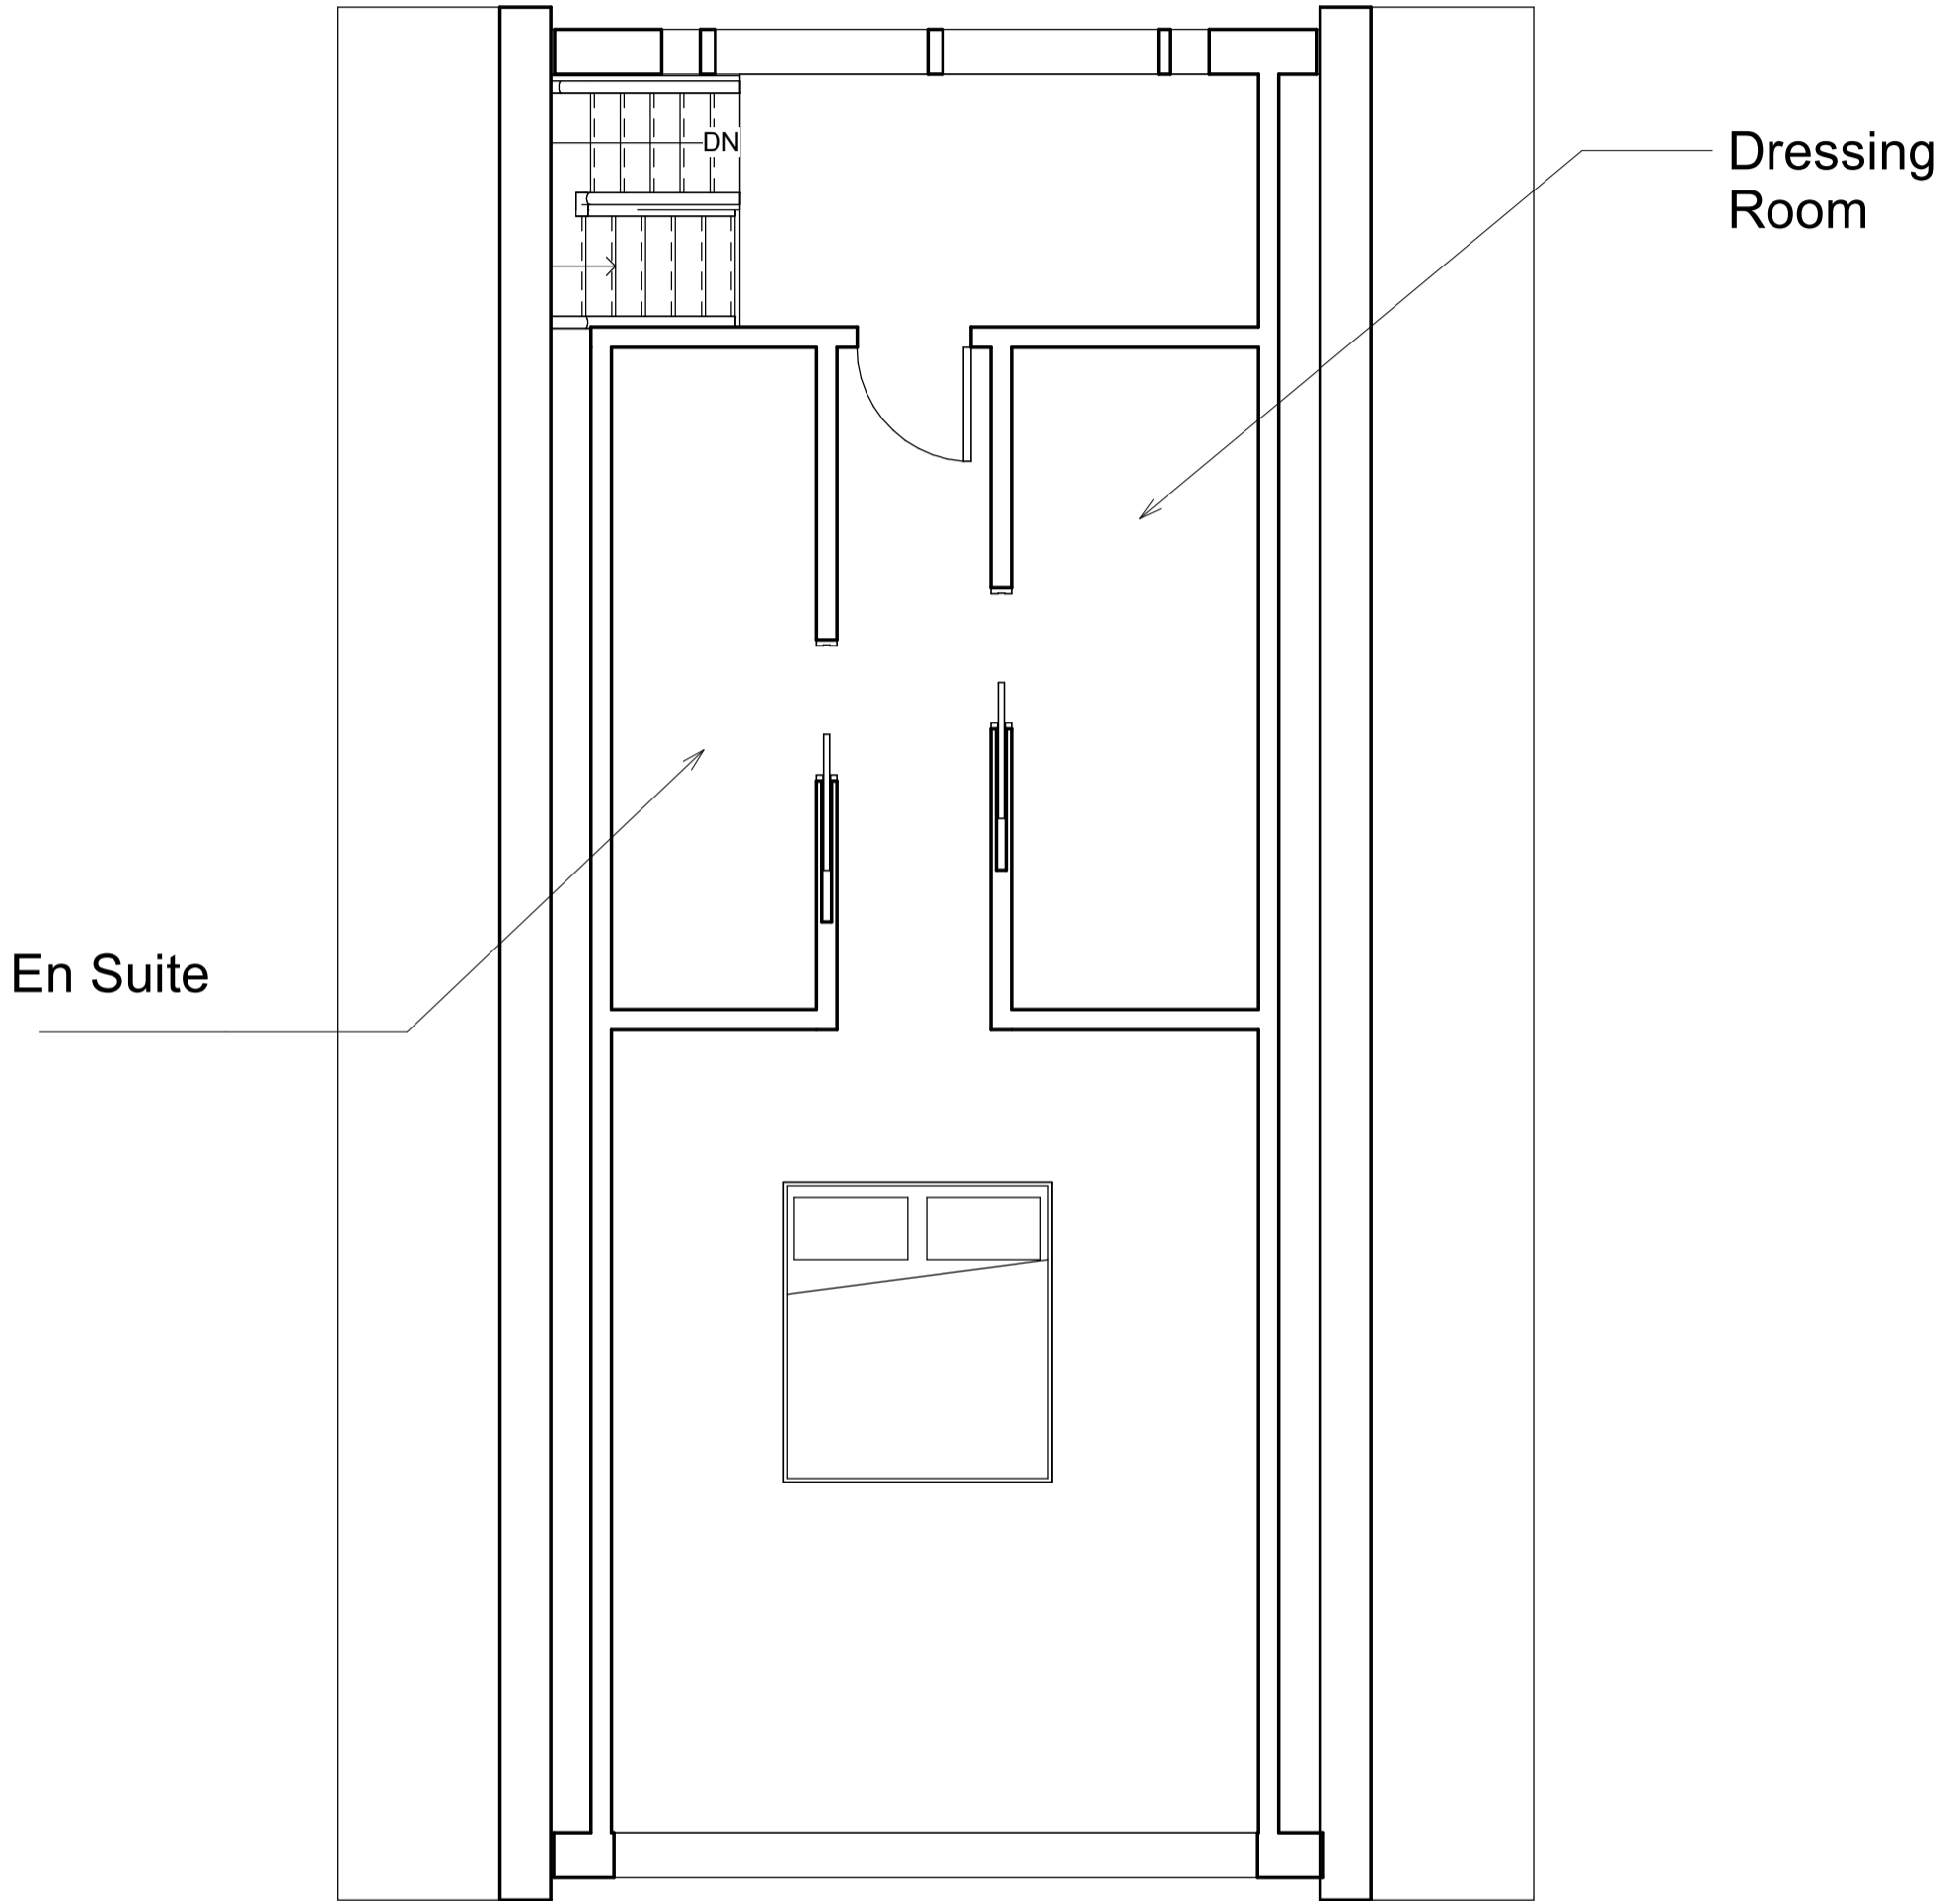

**1** Loft Proposed  
1 : 50

Scale @ A3 unless otherwise stated



|       |                          |                                     |                          |                                     |                          |                                     |                          |                                     |                          |    |
|-------|--------------------------|-------------------------------------|--------------------------|-------------------------------------|--------------------------|-------------------------------------|--------------------------|-------------------------------------|--------------------------|----|
| 1:500 | <input type="checkbox"/> | <input checked="" type="checkbox"/> | <input type="checkbox"/> | <input checked="" type="checkbox"/> | <input type="checkbox"/> | <input checked="" type="checkbox"/> | <input type="checkbox"/> | <input checked="" type="checkbox"/> | <input type="checkbox"/> | 50 |
| 1:200 | <input type="checkbox"/> | <input checked="" type="checkbox"/> | <input type="checkbox"/> | <input checked="" type="checkbox"/> | <input type="checkbox"/> | <input checked="" type="checkbox"/> | <input type="checkbox"/> | <input checked="" type="checkbox"/> | <input type="checkbox"/> | 20 |
| 1:100 | <input type="checkbox"/> | <input checked="" type="checkbox"/> | <input type="checkbox"/> | <input checked="" type="checkbox"/> | <input type="checkbox"/> | <input checked="" type="checkbox"/> | <input type="checkbox"/> | <input checked="" type="checkbox"/> | <input type="checkbox"/> | 10 |
| 1:50  | <input type="checkbox"/> | <input checked="" type="checkbox"/> | <input type="checkbox"/> | <input checked="" type="checkbox"/> | <input type="checkbox"/> | <input checked="" type="checkbox"/> | <input type="checkbox"/> | <input checked="" type="checkbox"/> | <input type="checkbox"/> | 5  |



|         |                       |  |               |                      |                     |
|---------|-----------------------|--|---------------|----------------------|---------------------|
| PROJECT | 36 Grant Road PO6 1DX |  | CLIENT        | Molyneux             |                     |
| SHEET   | Loft Proposed         |  | Date          | Issue Date           | Scale (@ A3) 1 : 50 |
|         |                       |  | Drawn by SW   | DRAWING NUMBER P101b |                     |
|         |                       |  | Checked by SR |                      | REV                 |

# Existing Site Plan

# Proposed Site Plan

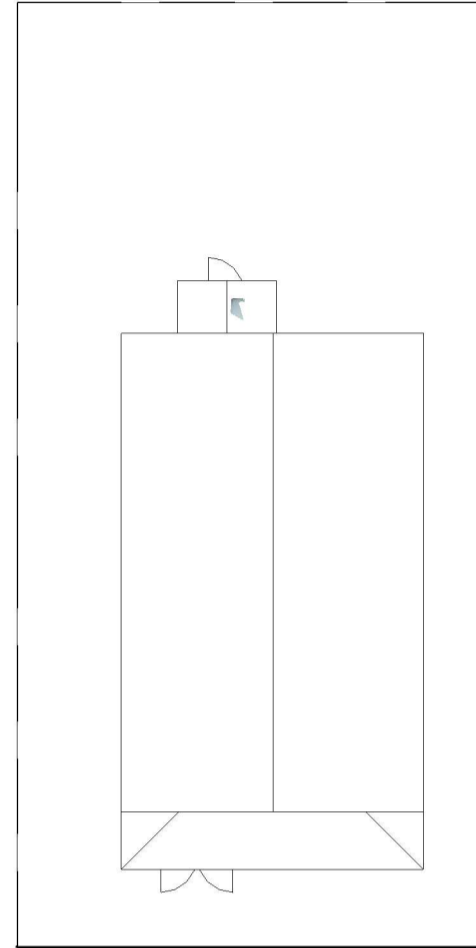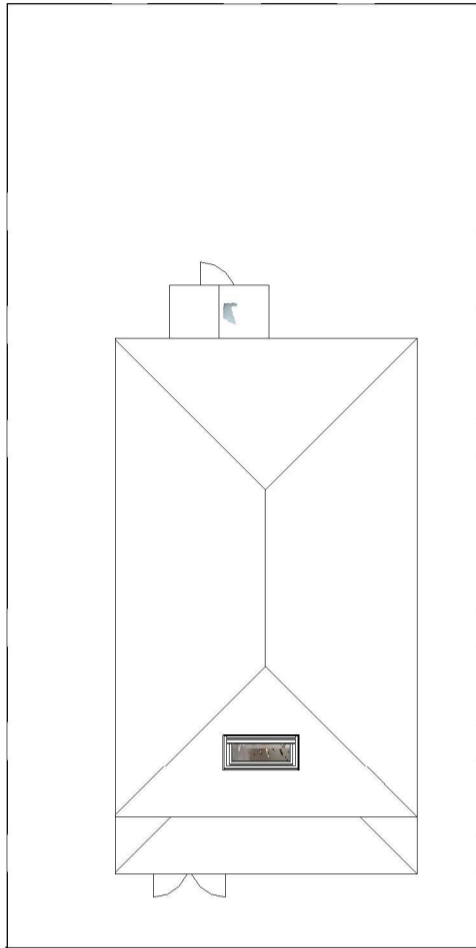

**1** Site  
1 : 200


**2** Site Proposed  
1 : 200

Scale @ A3 unless otherwise stated


|       |  |    |
|-------|--|----|
| 1:500 |  | 50 |
| 1:200 |  | 20 |
| 1:100 |  | 10 |
| 1:50  |  | 5  |



|         |                       |    |                |            |                      |
|---------|-----------------------|----|----------------|------------|----------------------|
| PROJECT | 36 Grant Road PO6 1DX |    | CLIENT         | Molyneux   |                      |
| SHEET   | Site Plan             |    | Date           | Issue Date | Scale (@ A3) 1 : 200 |
|         | Drawn by              | SW | DRAWING NUMBER |            | REV                  |
|         | Checked by            | SR | P102           |            |                      |

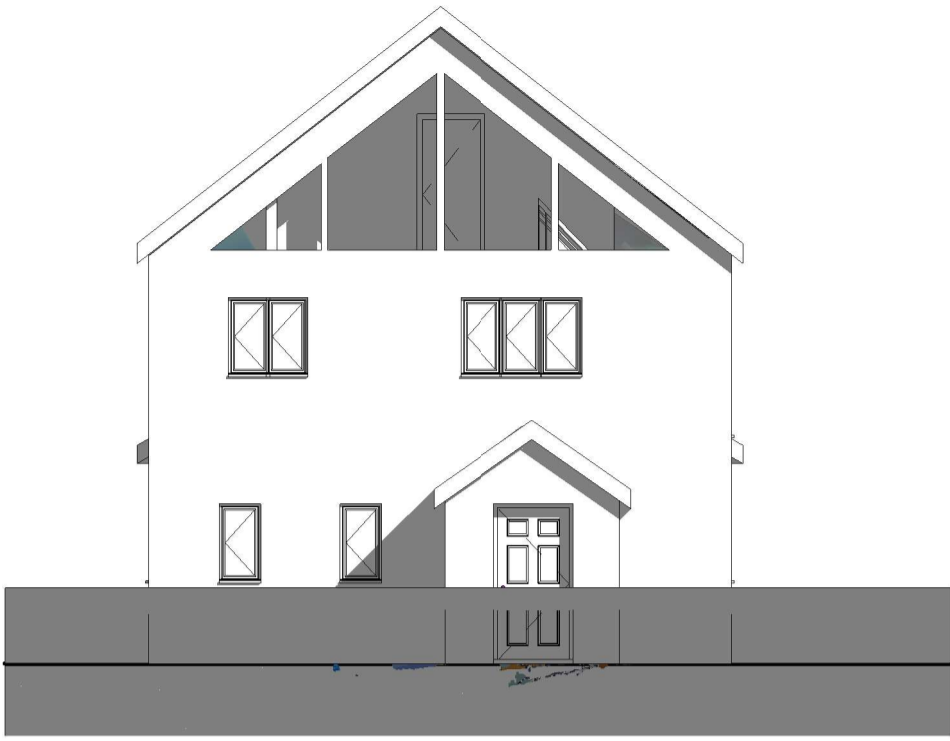


**1** North Proposed  
1 : 100

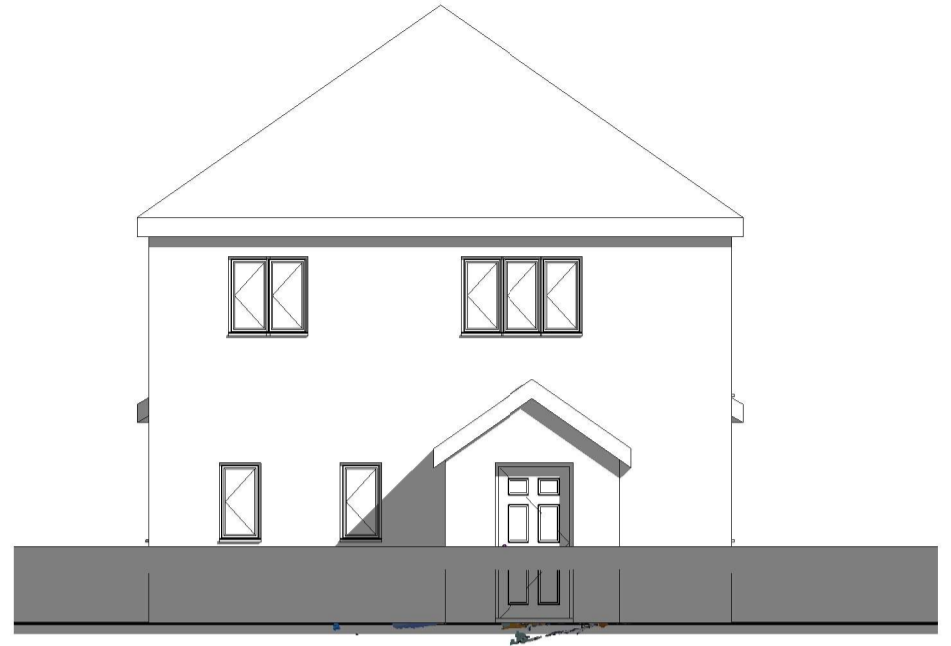

**2** North Existing  
1 : 100



**4** South Proposed  
1 : 100

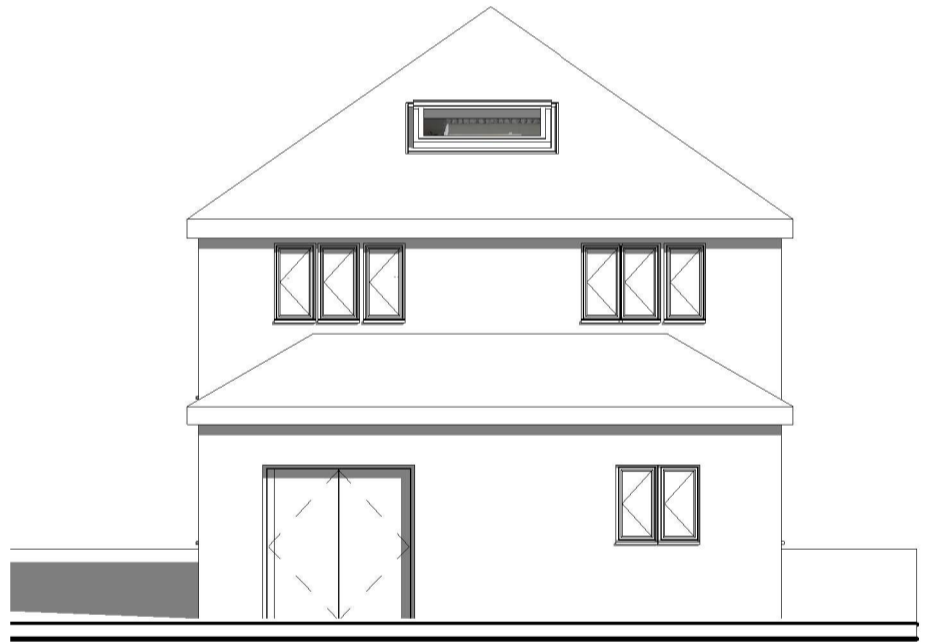

**3** South Existing  
1 : 100

Scale @ A3 unless otherwise stated

|       |                          |                          |                          |                          |                          |                          |                          |                          |                          |    |
|-------|--------------------------|--------------------------|--------------------------|--------------------------|--------------------------|--------------------------|--------------------------|--------------------------|--------------------------|----|
| 1:500 | <input type="checkbox"/> | <input type="checkbox"/> | <input type="checkbox"/> | <input type="checkbox"/> | <input type="checkbox"/> | <input type="checkbox"/> | <input type="checkbox"/> | <input type="checkbox"/> | <input type="checkbox"/> | 50 |
| 1:200 | <input type="checkbox"/> | <input type="checkbox"/> | <input type="checkbox"/> | <input type="checkbox"/> | <input type="checkbox"/> | <input type="checkbox"/> | <input type="checkbox"/> | <input type="checkbox"/> | <input type="checkbox"/> | 20 |
| 1:100 | <input type="checkbox"/> | <input type="checkbox"/> | <input type="checkbox"/> | <input type="checkbox"/> | <input type="checkbox"/> | <input type="checkbox"/> | <input type="checkbox"/> | <input type="checkbox"/> | <input type="checkbox"/> | 10 |
| 1:50  | <input type="checkbox"/> | <input type="checkbox"/> | <input type="checkbox"/> | <input type="checkbox"/> | <input type="checkbox"/> | <input type="checkbox"/> | <input type="checkbox"/> | <input type="checkbox"/> | <input type="checkbox"/> | 5  |





|         |                       |  |            |            |                |         |
|---------|-----------------------|--|------------|------------|----------------|---------|
| PROJECT | 36 Grant Road PO6 1DX |  | CLIENT     | Molyneux   |                |         |
| SHEET   | N&S Elevations        |  | Date       | Issue Date | Scale (@ A3)   | 1 : 100 |
|         |                       |  | Drawn by   | SW         | DRAWING NUMBER | REV     |
|         |                       |  | Checked by | SR         | P103           |         |

1 East Proposed  
1 : 100



2 East Existing  
1 : 100

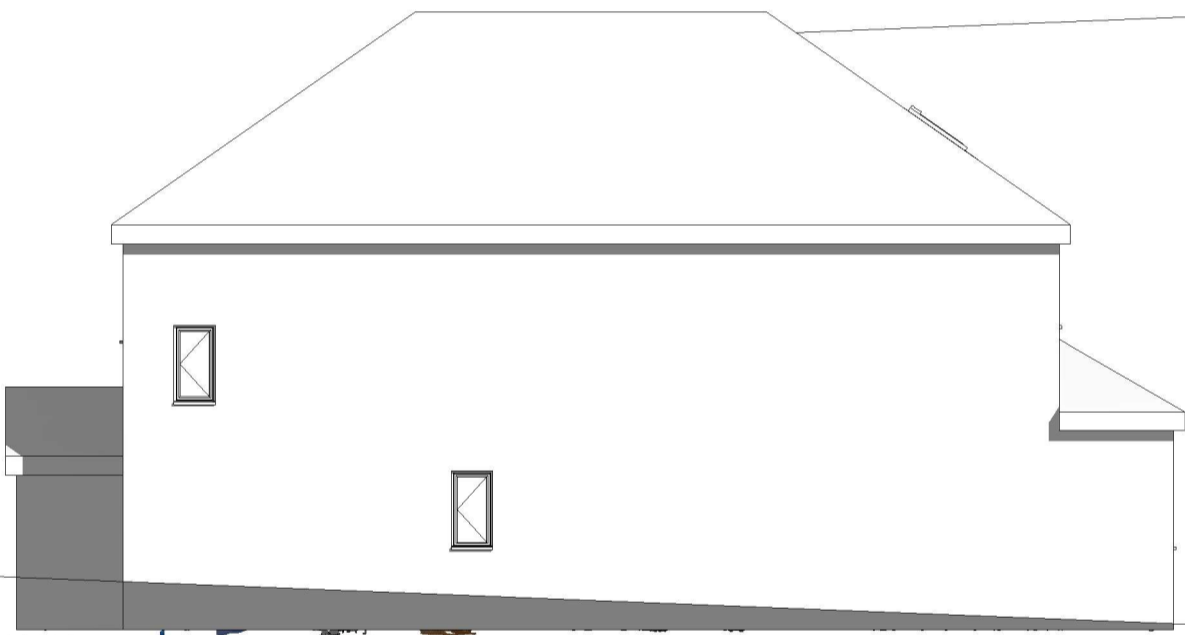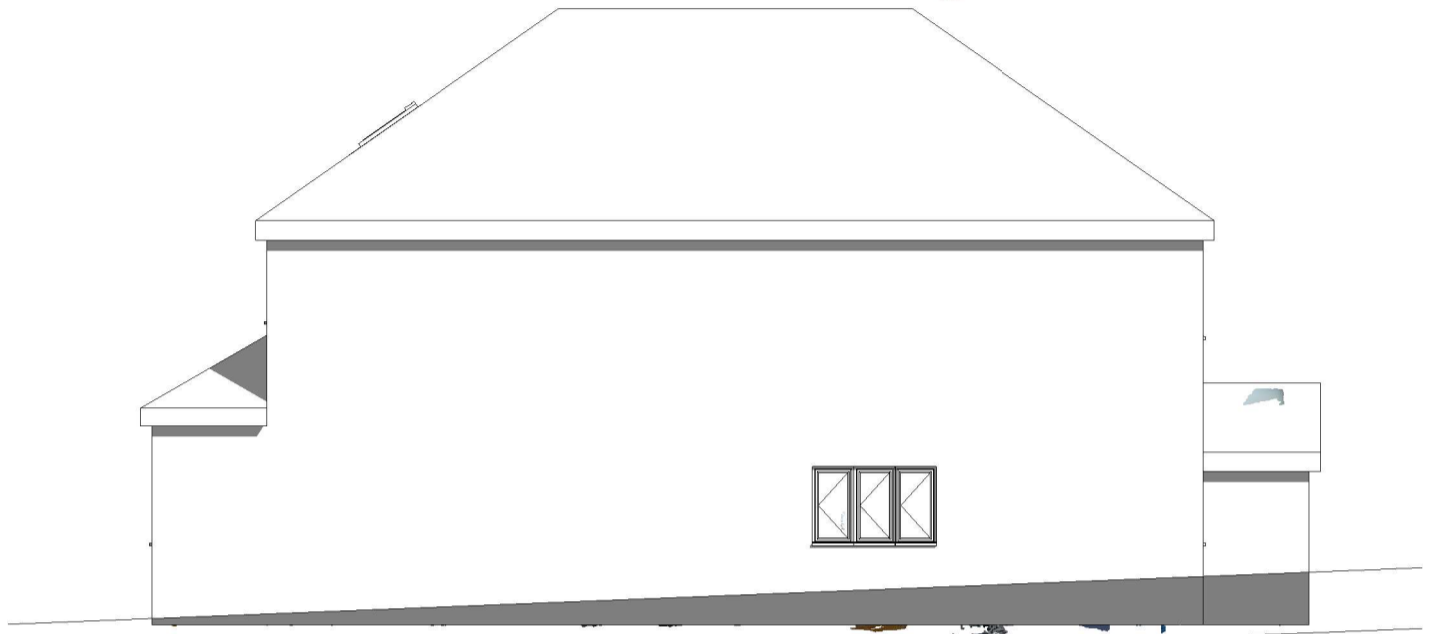

3 West Existing  
1 : 100

4 West Proposed  
1 : 100



Scale @ A3 unless otherwise stated

|       |                          |                          |                          |                          |                          |                          |                          |                          |                          |    |
|-------|--------------------------|--------------------------|--------------------------|--------------------------|--------------------------|--------------------------|--------------------------|--------------------------|--------------------------|----|
| 1:500 | <input type="checkbox"/> | <input type="checkbox"/> | <input type="checkbox"/> | <input type="checkbox"/> | <input type="checkbox"/> | <input type="checkbox"/> | <input type="checkbox"/> | <input type="checkbox"/> | <input type="checkbox"/> | 50 |
| 1:200 | <input type="checkbox"/> | <input type="checkbox"/> | <input type="checkbox"/> | <input type="checkbox"/> | <input type="checkbox"/> | <input type="checkbox"/> | <input type="checkbox"/> | <input type="checkbox"/> | <input type="checkbox"/> | 20 |
| 1:100 | <input type="checkbox"/> | <input type="checkbox"/> | <input type="checkbox"/> | <input type="checkbox"/> | <input type="checkbox"/> | <input type="checkbox"/> | <input type="checkbox"/> | <input type="checkbox"/> | <input type="checkbox"/> | 10 |
| 1:50  | <input type="checkbox"/> | <input type="checkbox"/> | <input type="checkbox"/> | <input type="checkbox"/> | <input type="checkbox"/> | <input type="checkbox"/> | <input type="checkbox"/> | <input type="checkbox"/> | <input type="checkbox"/> | 5  |



|         |                       |  |  |            |            |                |         |
|---------|-----------------------|--|--|------------|------------|----------------|---------|
| PROJECT | 36 Grant Road PO6 1DX |  |  | CLIENT     | Molyneux   |                |         |
| SHEET   | E&W Elevations        |  |  | Date       | Issue Date | Scale (@ A3)   | 1 : 100 |
|         |                       |  |  | Drawn by   | SW         | DRAWING NUMBER | REV     |
|         |                       |  |  | Checked by | SR         | P104           |         |



1 3D Front



Scale @ A3 unless otherwise stated

|       |                          |                          |                          |                          |                          |                          |                          |                          |    |
|-------|--------------------------|--------------------------|--------------------------|--------------------------|--------------------------|--------------------------|--------------------------|--------------------------|----|
| 1:500 | <input type="checkbox"/> | <input type="checkbox"/> | <input type="checkbox"/> | <input type="checkbox"/> | <input type="checkbox"/> | <input type="checkbox"/> | <input type="checkbox"/> | <input type="checkbox"/> | 50 |
| 1:200 | <input type="checkbox"/> | <input type="checkbox"/> | <input type="checkbox"/> | <input type="checkbox"/> | <input type="checkbox"/> | <input type="checkbox"/> | <input type="checkbox"/> | <input type="checkbox"/> | 20 |
| 1:100 | <input type="checkbox"/> | <input type="checkbox"/> | <input type="checkbox"/> | <input type="checkbox"/> | <input type="checkbox"/> | <input type="checkbox"/> | <input type="checkbox"/> | <input type="checkbox"/> | 10 |
| 1:50  | <input type="checkbox"/> | <input type="checkbox"/> | <input type="checkbox"/> | <input type="checkbox"/> | <input type="checkbox"/> | <input type="checkbox"/> | <input type="checkbox"/> | <input type="checkbox"/> | 5  |



|         |                       |  |            |            |                |     |
|---------|-----------------------|--|------------|------------|----------------|-----|
| PROJECT | 36 Grant Road PO6 1DX |  | CLIENT     | Molyneux   |                |     |
| SHEET   | 3D                    |  | Date       | Issue Date | Scale (@ A3)   |     |
|         |                       |  | Drawn by   | SW         | DRAWING NUMBER | REV |
|         |                       |  | Checked by | SR         | P105           |     |

# 36 Grant Road PO6 1DX

 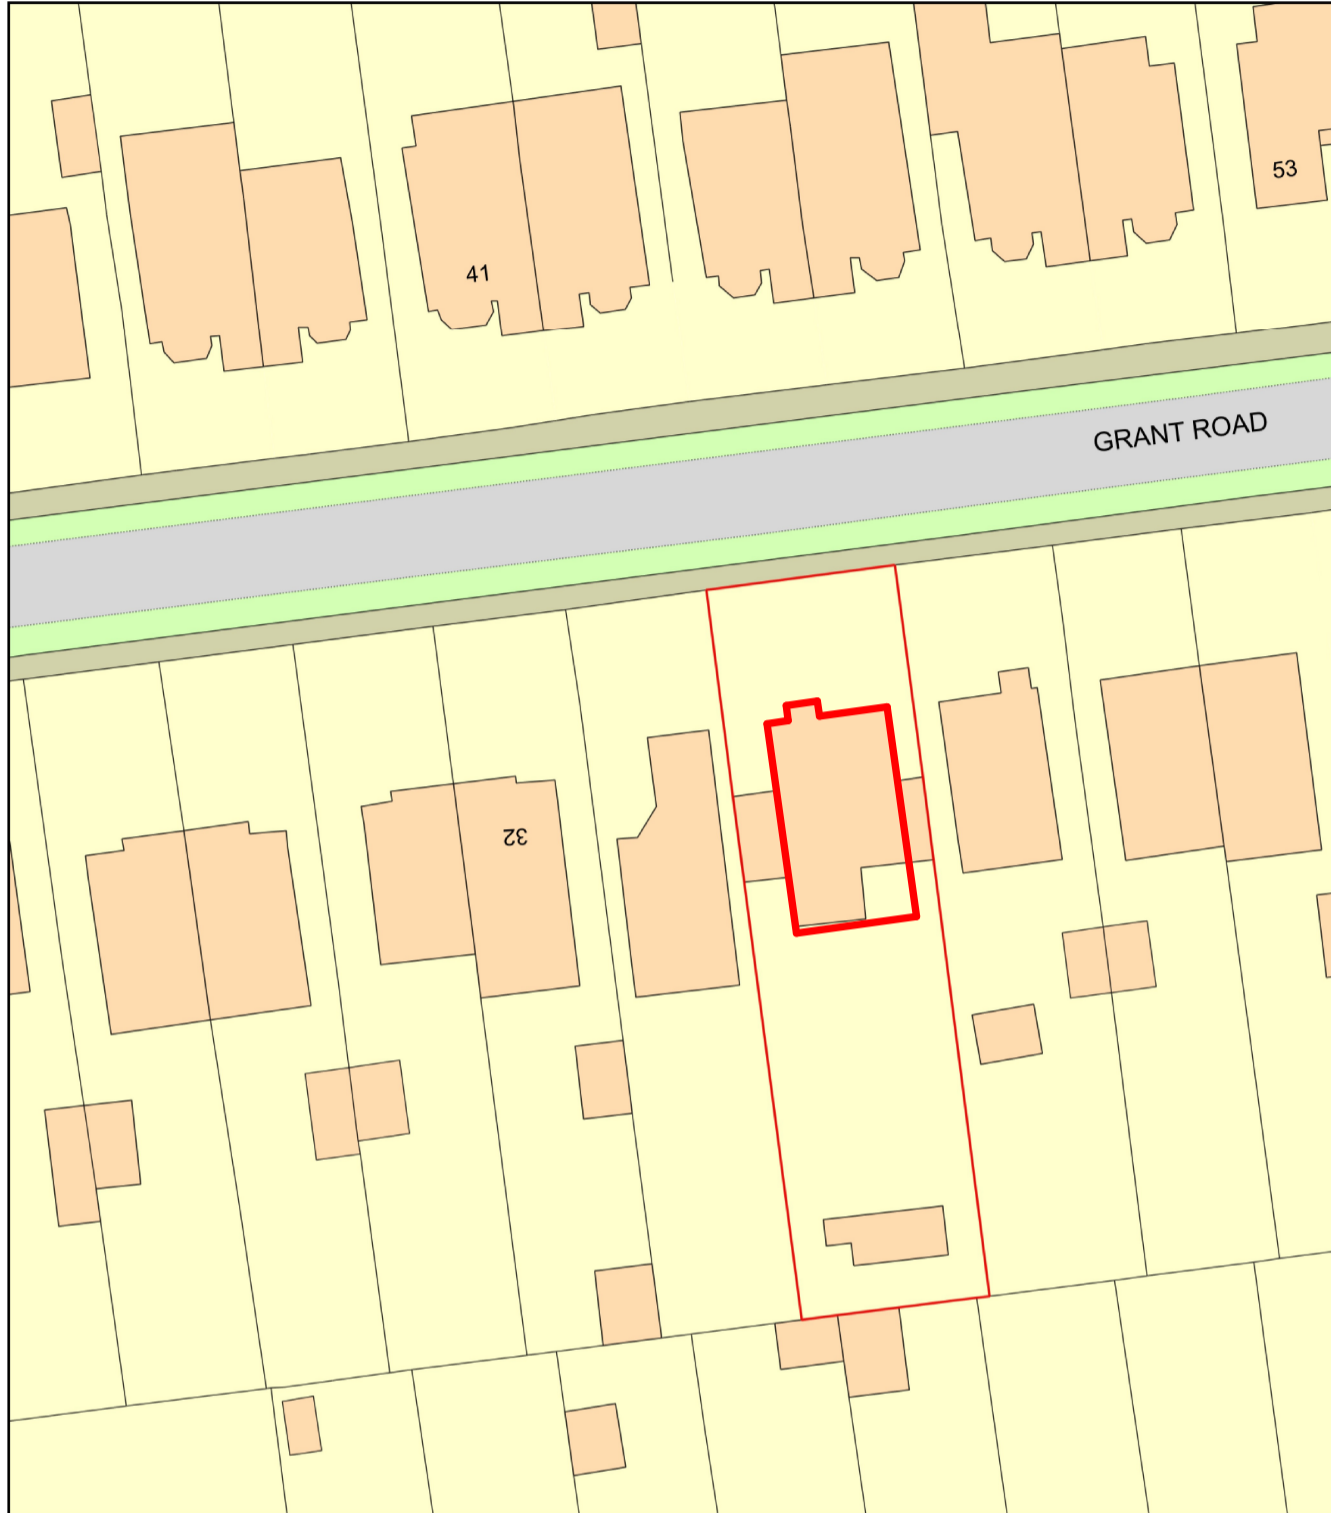

Plan Produced for: Parkers Design  
 Date Produced: 22 Mar 2021  
 Plan Reference Number: TQRQM21081100127779  
 Scale: 1:500 @ A4

© Crown copyright and database rights 2019 OS 100042766

Scale @ A3 unless otherwise stated



|       |                          |                          |                          |                          |                          |                          |                          |                          |    |
|-------|--------------------------|--------------------------|--------------------------|--------------------------|--------------------------|--------------------------|--------------------------|--------------------------|----|
| 1:500 | <input type="checkbox"/> | <input type="checkbox"/> | <input type="checkbox"/> | <input type="checkbox"/> | <input type="checkbox"/> | <input type="checkbox"/> | <input type="checkbox"/> | <input type="checkbox"/> | 50 |
| 1:200 | <input type="checkbox"/> | <input type="checkbox"/> | <input type="checkbox"/> | <input type="checkbox"/> | <input type="checkbox"/> | <input type="checkbox"/> | <input type="checkbox"/> | <input type="checkbox"/> | 20 |
| 1:100 | <input type="checkbox"/> | <input type="checkbox"/> | <input type="checkbox"/> | <input type="checkbox"/> | <input type="checkbox"/> | <input type="checkbox"/> | <input type="checkbox"/> | <input type="checkbox"/> | 10 |
| 1:50  | <input type="checkbox"/> | <input type="checkbox"/> | <input type="checkbox"/> | <input type="checkbox"/> | <input type="checkbox"/> | <input type="checkbox"/> | <input type="checkbox"/> | <input type="checkbox"/> | 5  |



|         |                       |    |                |            |              |
|---------|-----------------------|----|----------------|------------|--------------|
| PROJECT | 36 Grant Road PO6 1DX |    | CLIENT         | Molyneux   |              |
| SHEET   | Block Plan            |    | Date           | Issue Date | Scale (@ A3) |
|         | Drawn by              | SW | DRAWING NUMBER |            | REV          |
|         | Checked by            | SR | P106           |            |              |



# 36 Grant Road PO6 1DX - Location Plan

 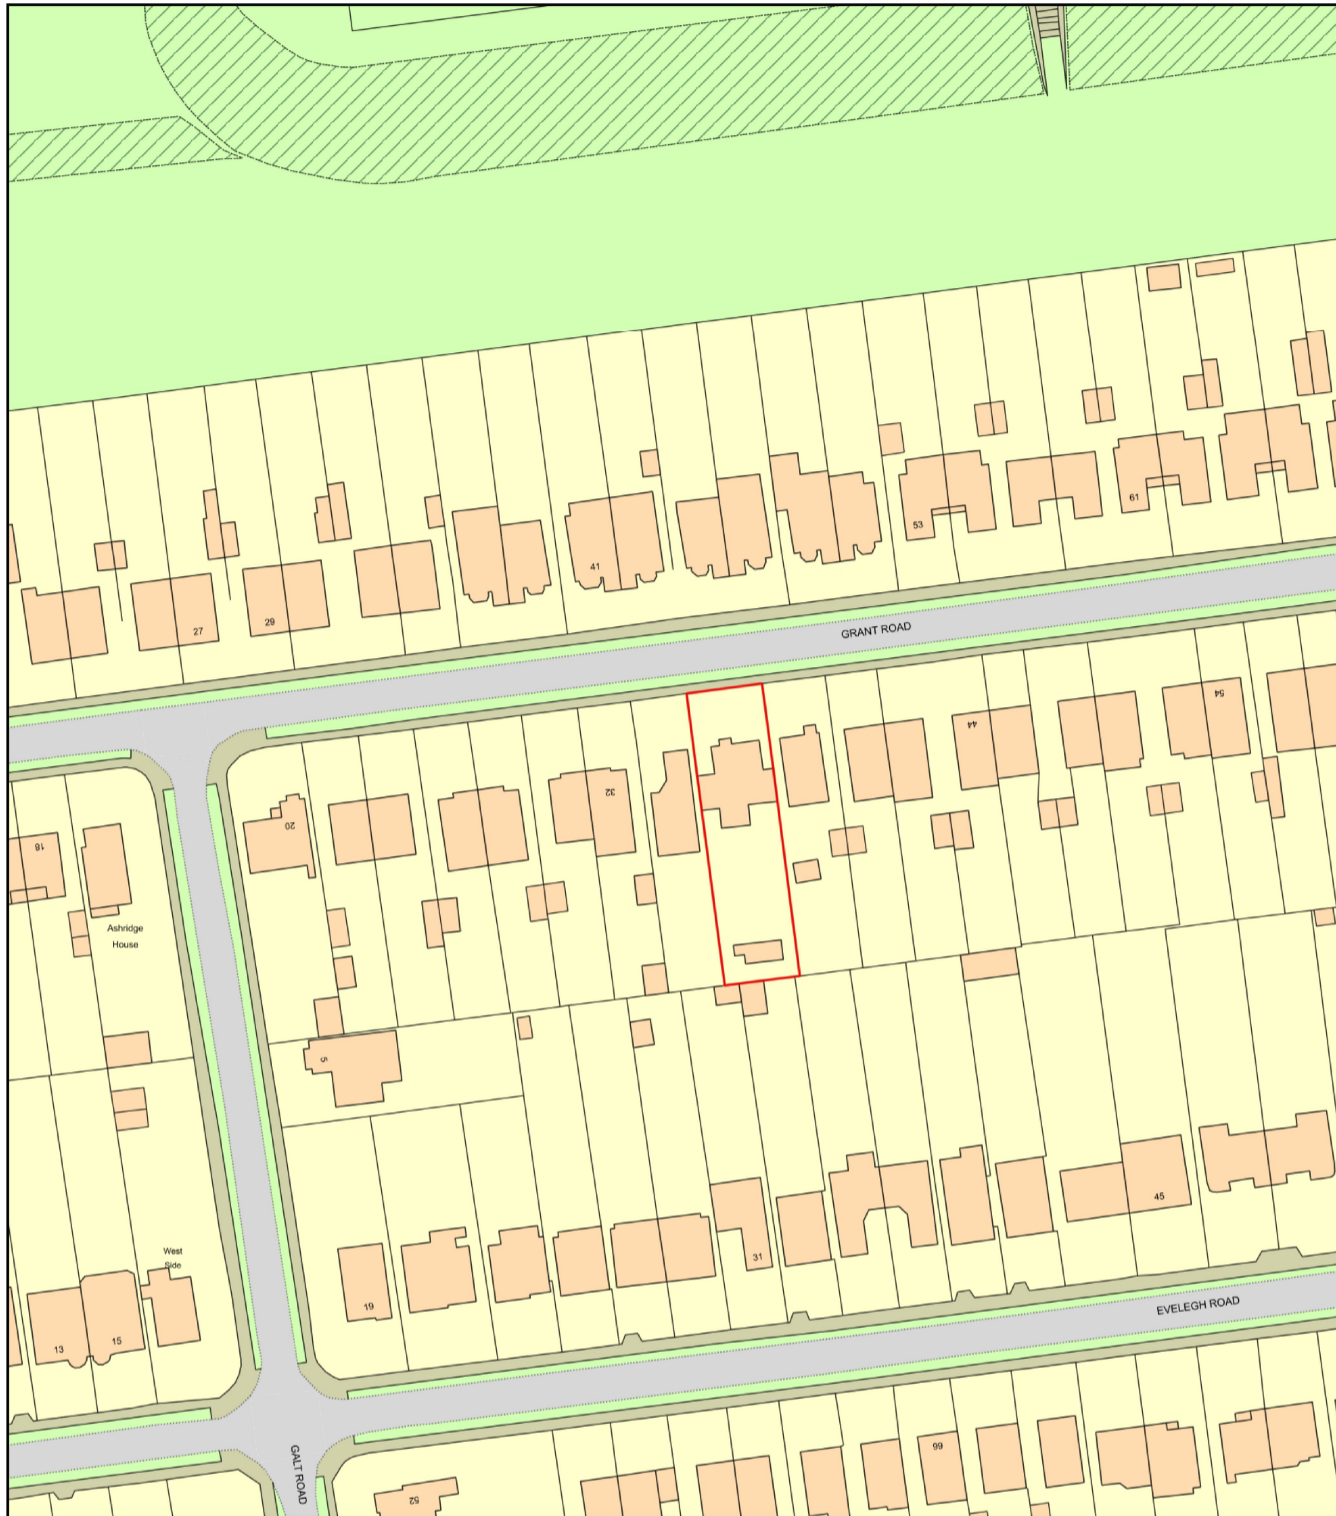

Plan Produced for: Parkers Design  
 Date Produced: 22 Mar 2021  
 Plan Reference Number: TQRQM21081100400980  
 Scale: 1:1250 @ A4

© Crown copyright and database rights 2019 OS 100042766

Scale @ A3 unless otherwise stated

|       |  |    |
|-------|--|----|
| 1:500 |  | 50 |
| 1:200 |  | 20 |
| 1:100 |  | 10 |
| 1:50  |  | 5  |



|         |                       |  |            |            |                |
|---------|-----------------------|--|------------|------------|----------------|
| PROJECT | 36 Grant Road PO6 1DX |  | CLIENT     | Molyneux   |                |
| SHEET   | Location              |  | Date       | Issue Date | Scale (@ A3)   |
|         |                       |  | Drawn by   | SW         | DRAWING NUMBER |
|         |                       |  | Checked by | SR         | P107           |