




South Elevation to Lane

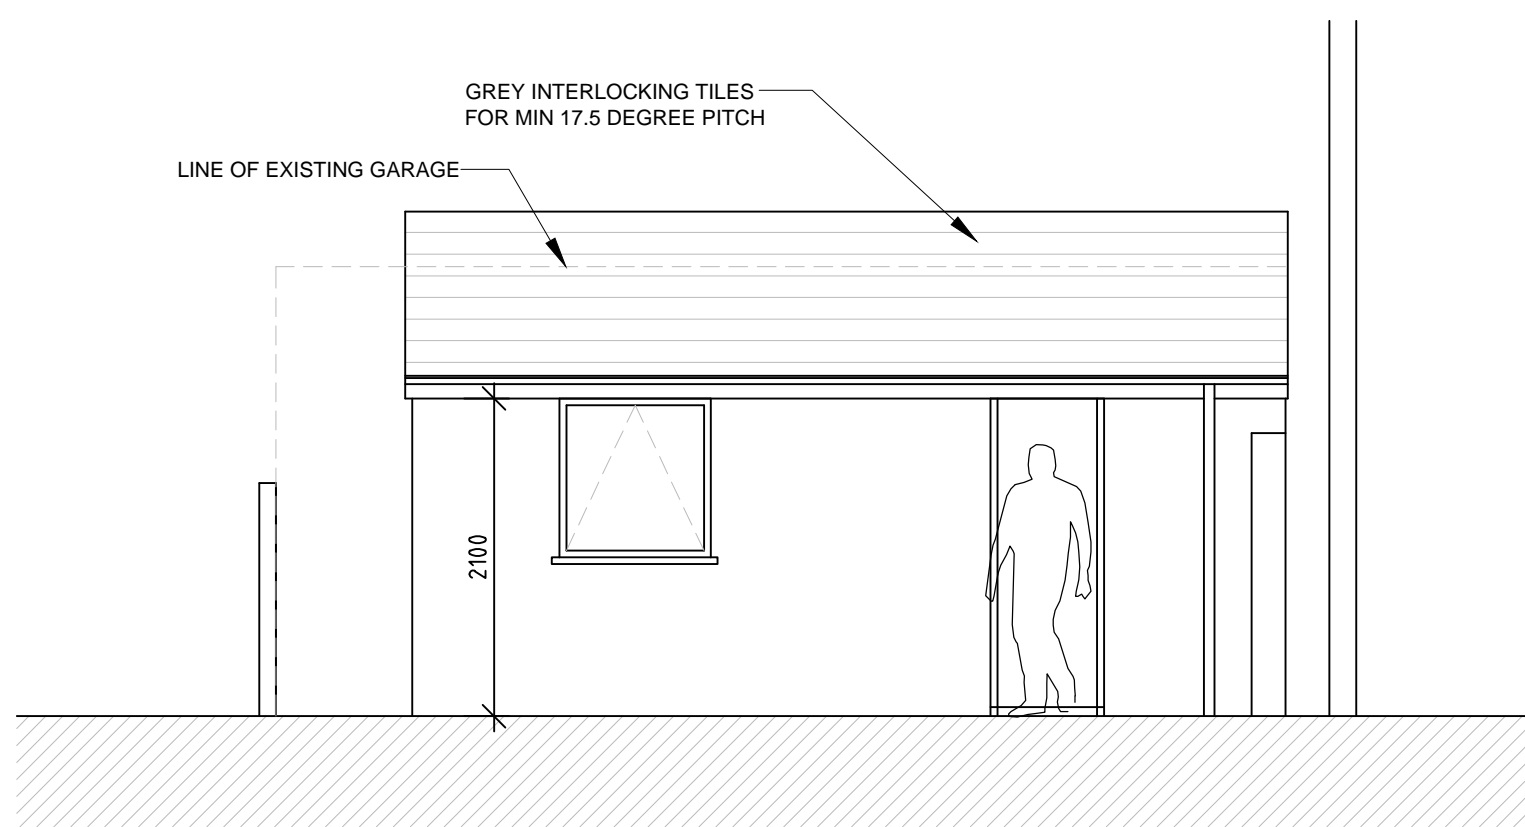


West Elevation to Garden

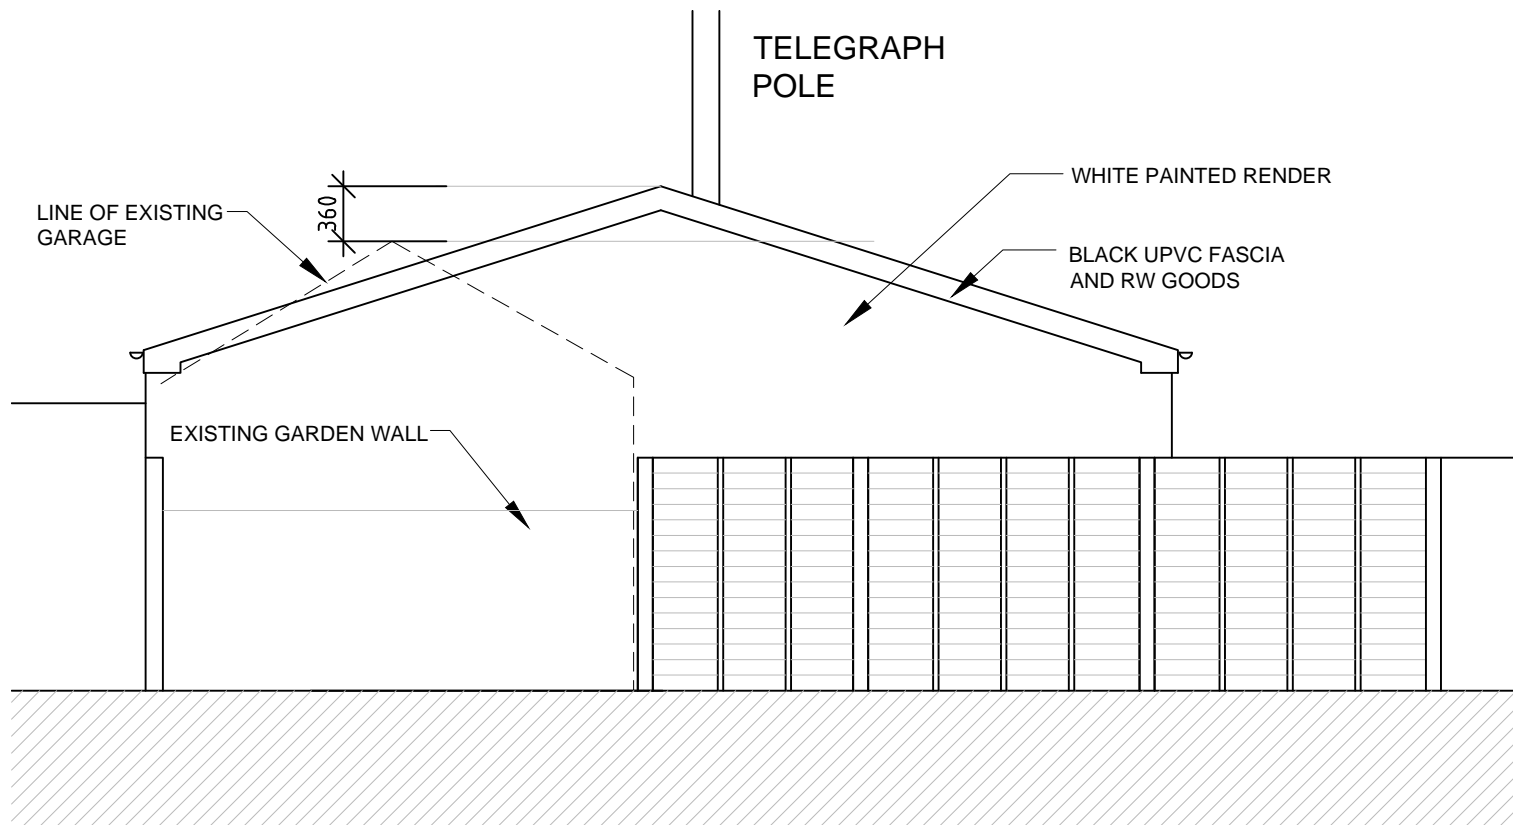

North Elevation to 26 Butleigh Avenue

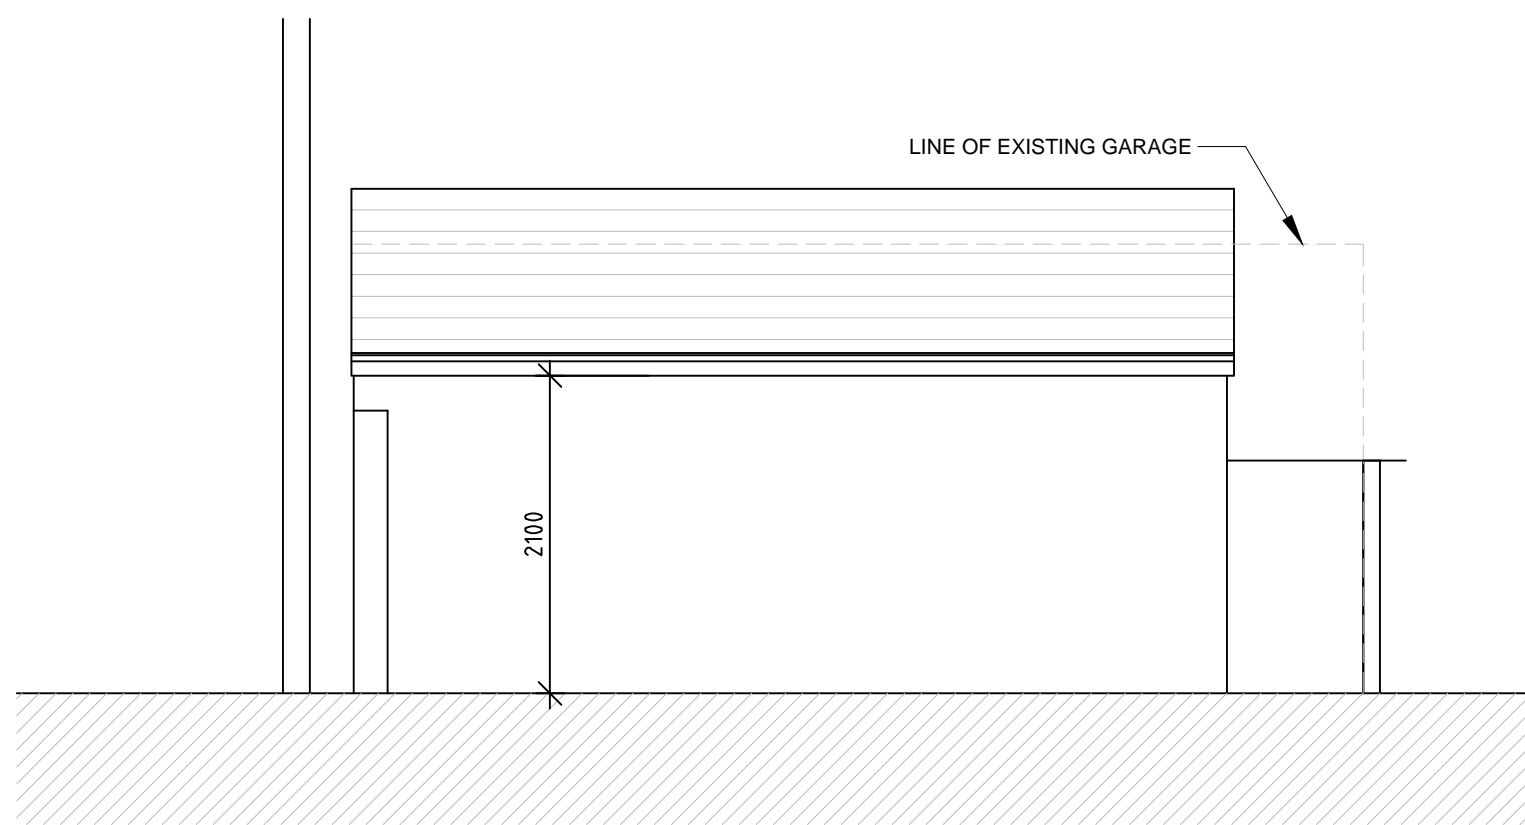

East Elevation to 31 Granville Avenue

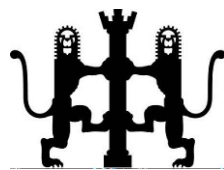

Anthony M Whyman RIBA Chartered Architect
 58 Mill Road, Lisvane Cardiff CF14 0XS
 T: 0771 3347542
 E: anthony@amwhyman.com

Project
PROPOSED GARAGE
 24 Butleigh Avenue
 Cardiff
 CF5 1BZ

Drawing Title
PROPOSED ELEVATIONS

Drawing Status
PLANNING

Revisions

Scale 1:50@ A3

Date MAR 2021

Drawing No.

Issue

299/P103