




Block Plan scale 1:200

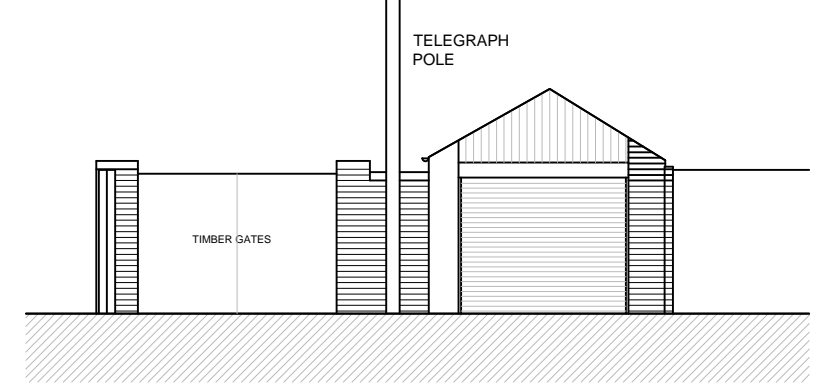


South Elevation scale 1:100

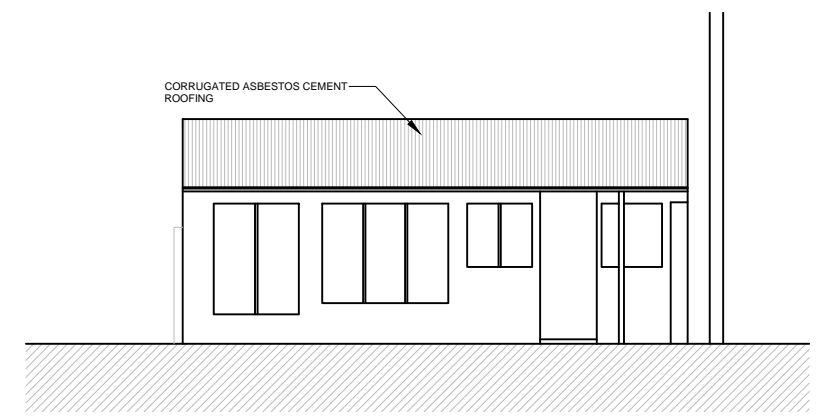


West Elevation scale 1:100

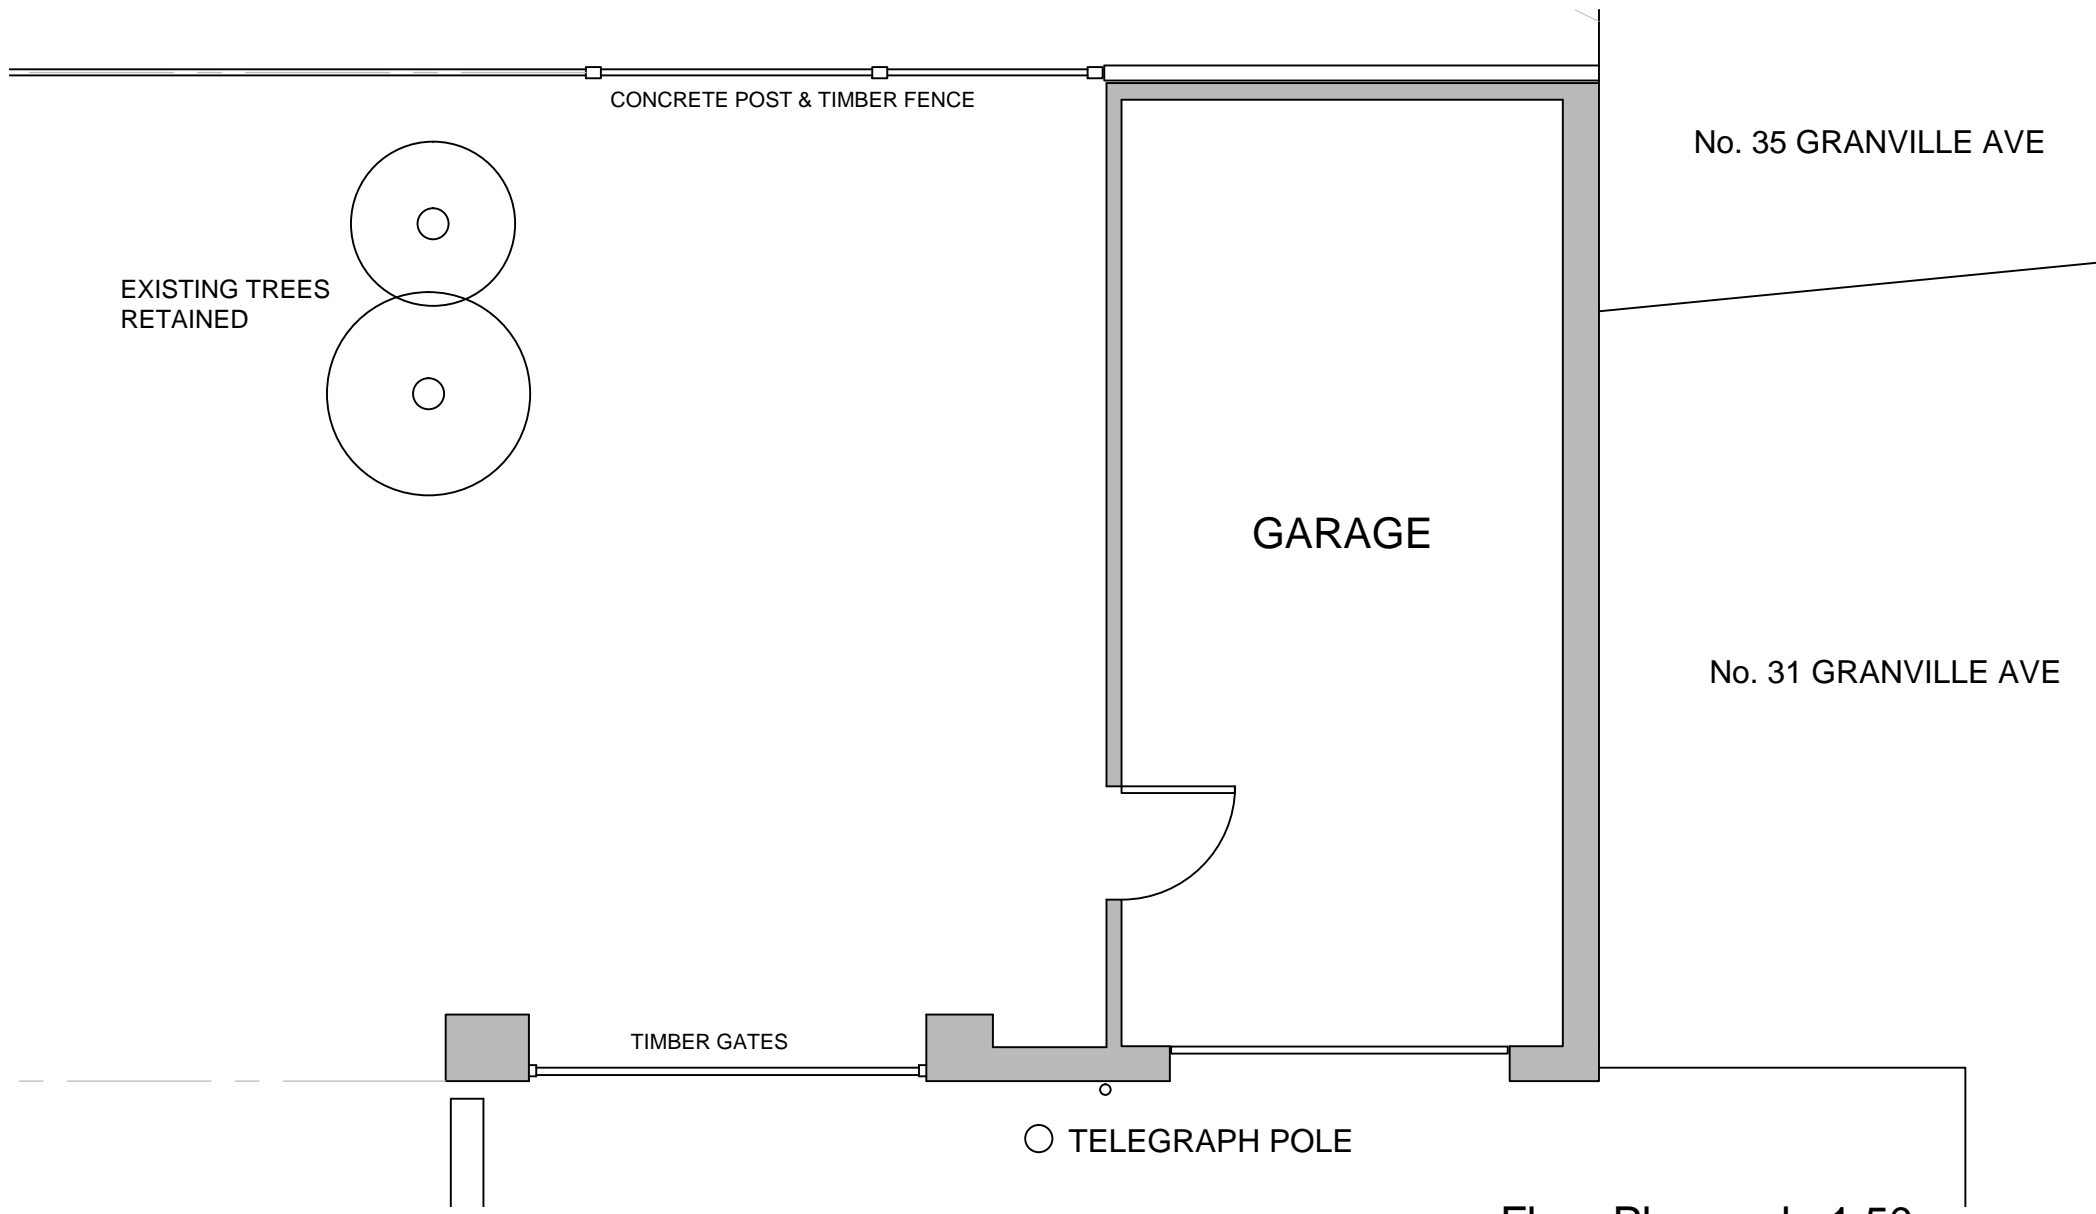


Floor Plan scale 1:50

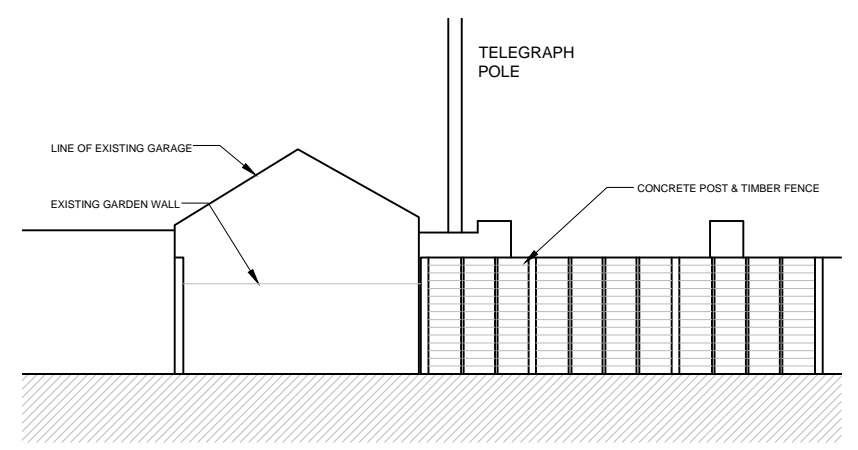

North Elevation scale 1:100

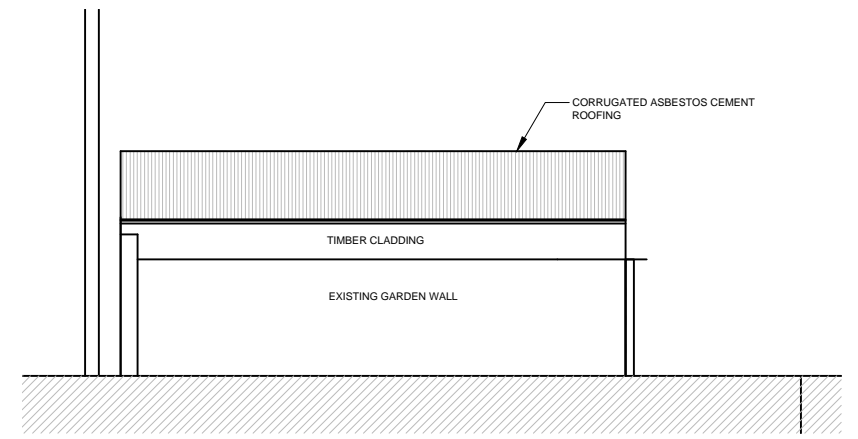

East Elevation scale 1:100

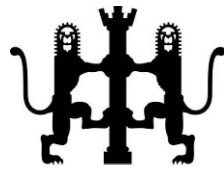

Anthony M Whyman RIBA Chartered Architect
58 Mill Road, Lisvane Cardiff CF14 0XS
T: 0771 3347542
E: anthony@amwhyman.com

Project
PROPOSED GARAGE
24 Butleigh Avenue
Cardiff
CF5 1BZ

Drawing Title
**PROPOSED PLANS
& ELEVATIONS**

Drawing Status
PLANNING

Revisions

Scale various Date MAR 2021

Drawing No.
299/P101

Issue