

Block Plan scale 1:200

Proposed Materials/Finishes

ROOF

Concrete interlocking tiles colour: grey

EXTERNAL WALL


Painted render to match existing

WINDOWS/DOORS

UPVC colour: white

GARAGE DOORS

Automated roller shutter doors. White coated metal

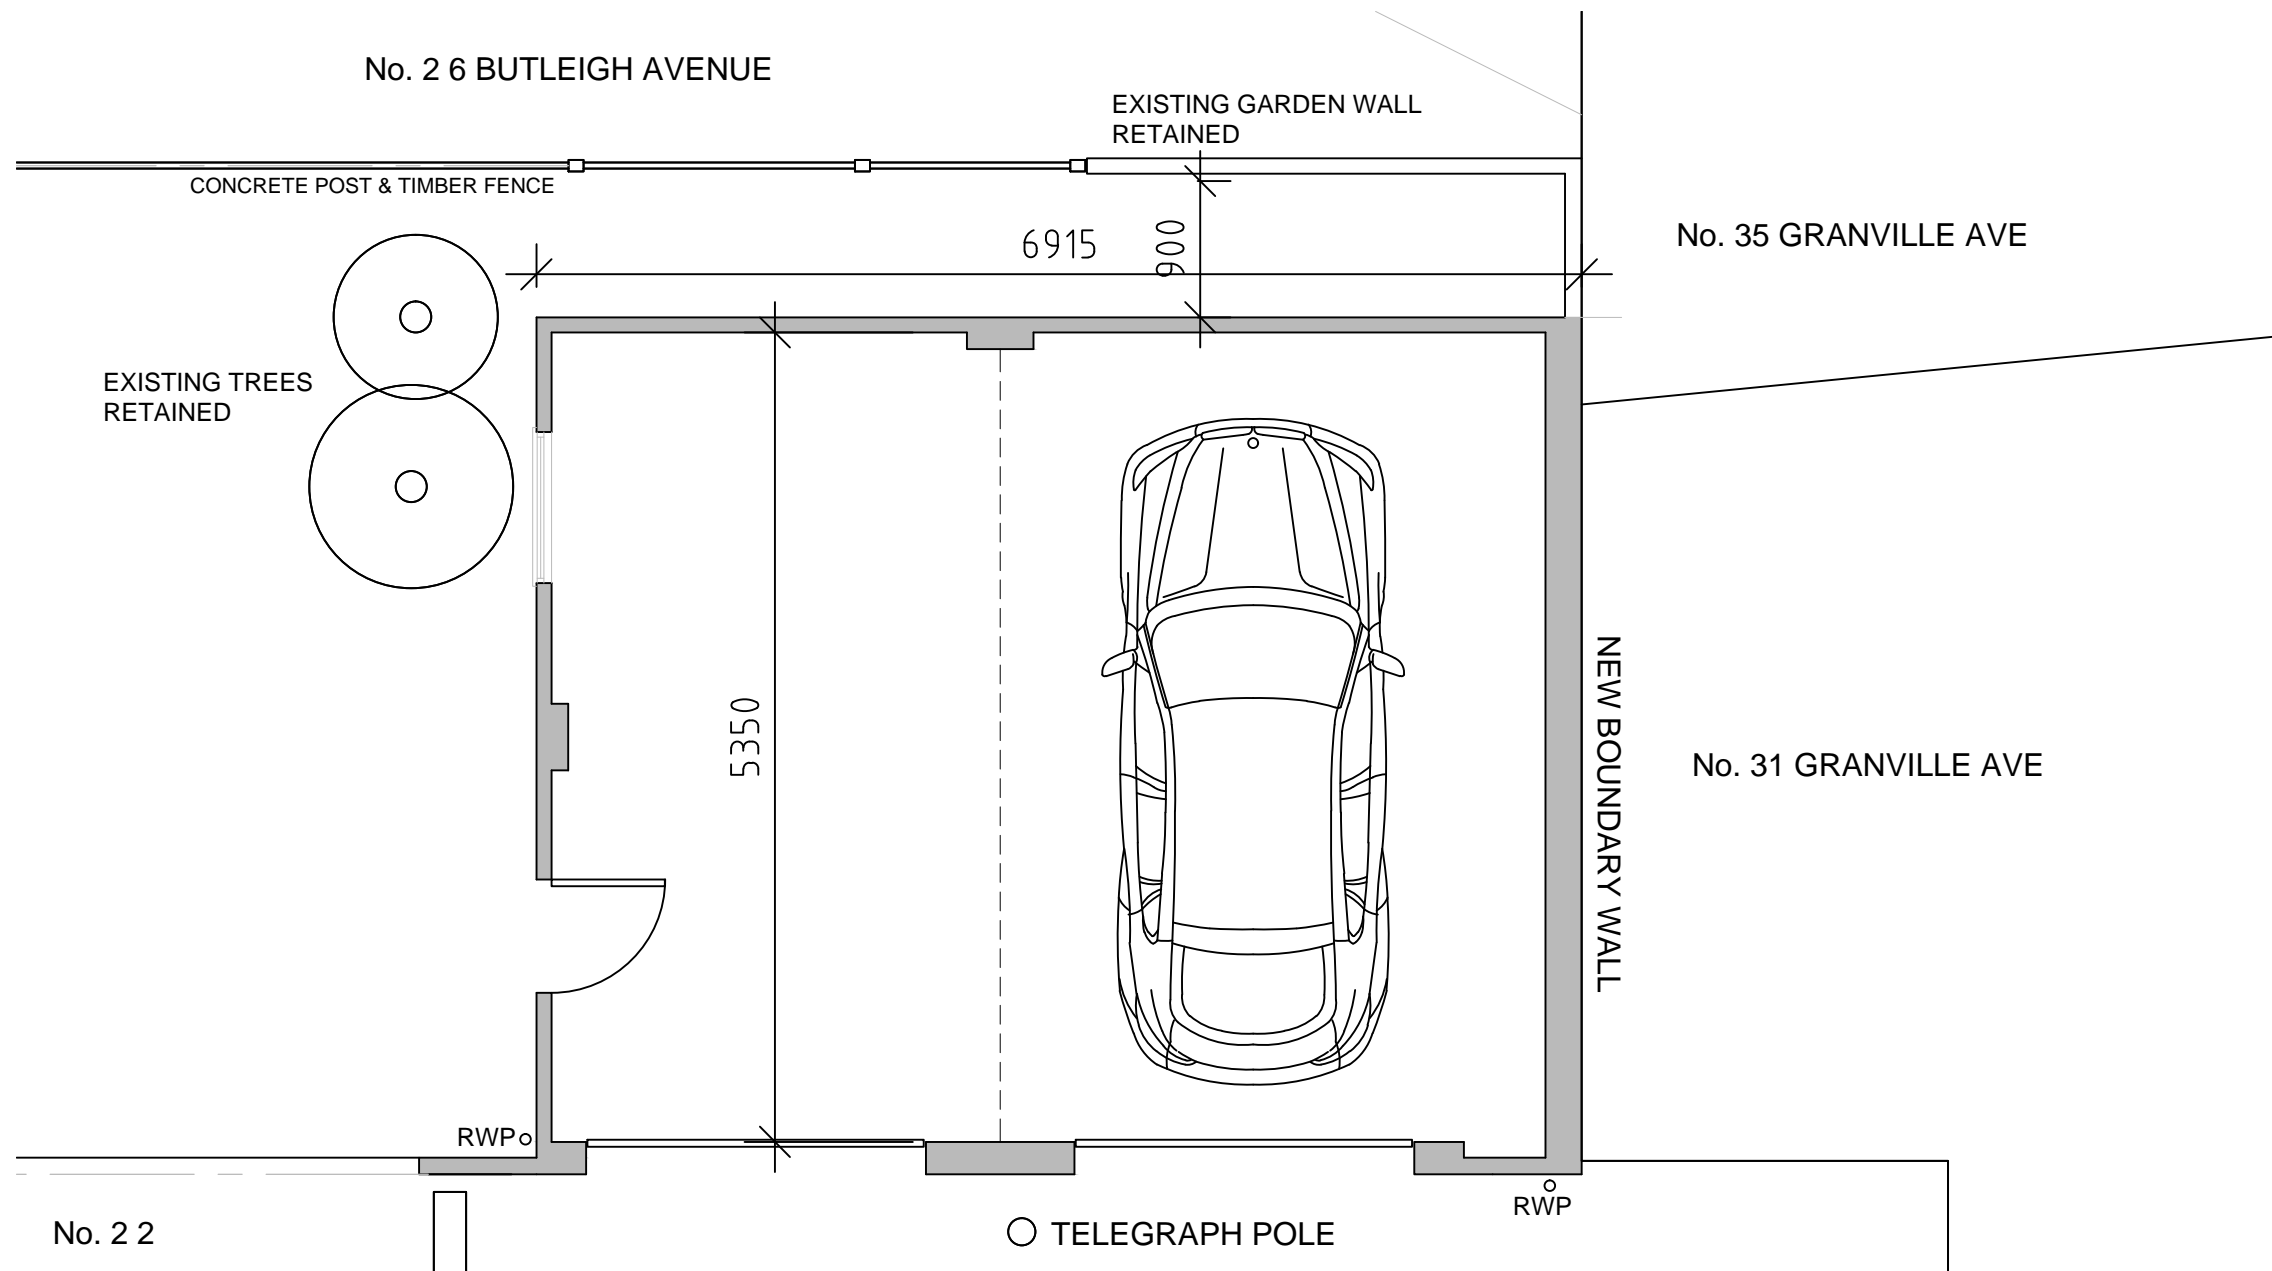

Floor Plan scale 1:50

Revisions

Project

PROPOSED GARAGE
24 Butleigh Avenue
Cardiff
CF5 1BZ

Description

PROPOSED PLANS

Scale

1:100@A3

Date

MAR 2021

A M Whyman RIBA

58 Mill Road, Lisvane Cardiff CF14 0XS

T: 0771 3347542 E: amwhyman@gmail.com

Drawing No.

299/P102

Issue