


Ground Floor Plan  
SCALE: 1m 2m 3m 4m 5m

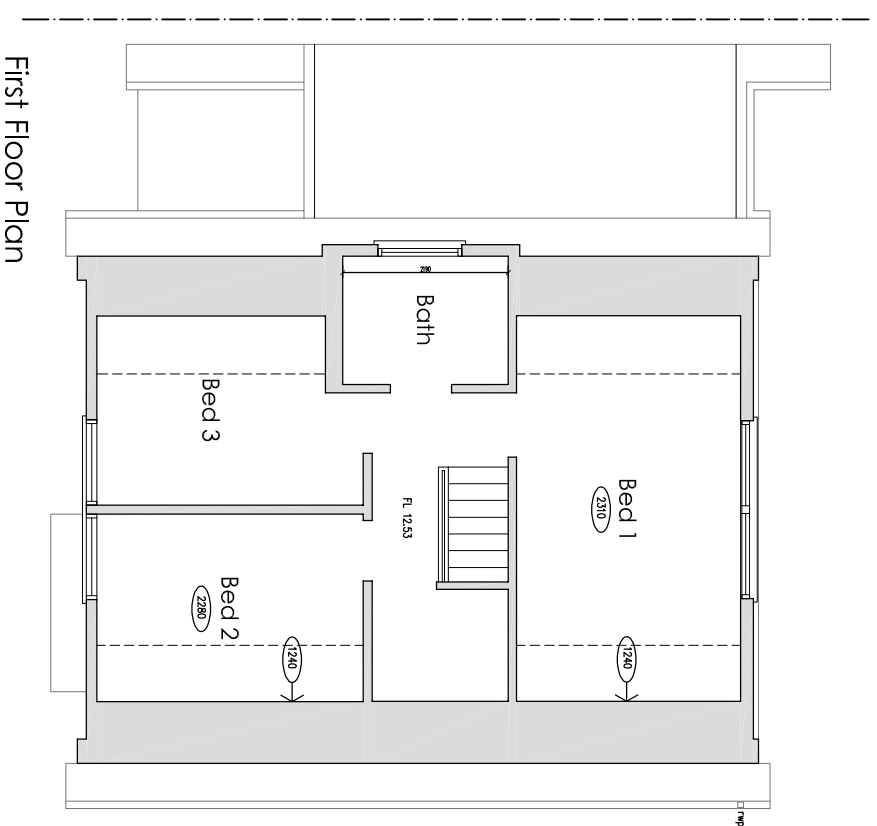

First Floor Plan

Client: Mr & Mrs Small	Project: 58 Bantock Gardens Wolverhampton WV3 9LL	Date: Nov 2020	Scale: 1:100 @ A3	9 Tomkys Gardens, Wednesfield, Wolverhampton, WV11 3NB T: 07540 884006 E: ste.heatly@gmail.com	
Dwg No. 2703 -PL02	Rev. -	Title: Existing Plans			