
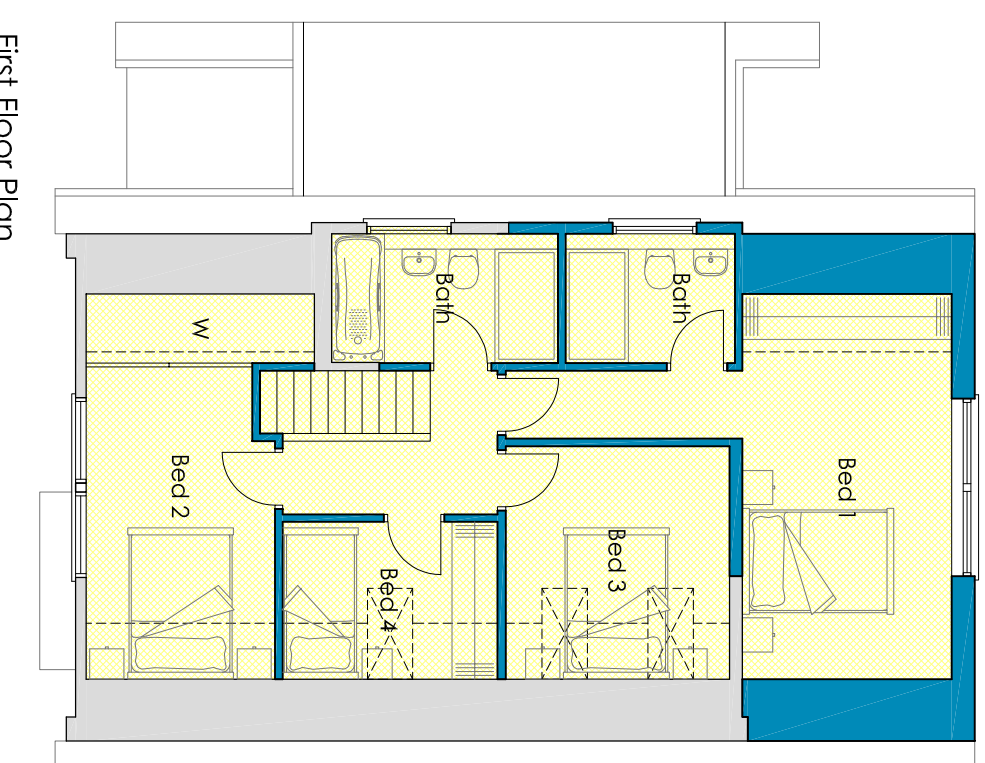


Ground Floor Plan

 

First Floor Plan

Client: Mr & Mrs Small	Project: 58 Bantock Gardens Wolverhampton WV3 9LL	Date: Nov 2020	Scale: 1:100 @ A3	9 Tomkys Gardens, Wednesfield, Wolverhampton, WV11 3NB T: 07540 884006 E: ste.beathy@gmail.com
Dwg No. 2703-PL04	Rev. -	Title: Proposed Plans		