

PRELIMINARY DRAWING

NOTES


- THIS DRAWING AND THE COPYRIGHTS AND PATENTS THEREIN ARE THE DESIGNERS PROPERTY AND MAY BE USED OR REPRODUCED ONLY UNDER CONTRACT.
- ALL WORK TO BE CARRIED OUT IN STRICT ACCORDANCE WITH THE BUILDING REGULATIONS AND TO THE SATISFACTION OF THE LOCAL AUTHORITY TOWN / COUNTRY PLANNING, BUILDING CONTROL AND DRAINAGE DEPARTMENTS.
- APPOINTED CONTRACTOR RESPONSIBLE FOR NOTIFYING LOCAL AUTHORITY BUILDING CONTROL DEPARTMENT UPON COMMENCEMENT OF BUILDING WORKS ON SITE.
- DIMENSIONS ALL TO SITE CHECK. DISCREPANCIES (IF ANY) TO BE BROUGHT TO THE IMMEDIATE ATTENTION OF THE DESIGNER. ON NO ACCOUNT MUST THE CONTRACTOR SCALE OFF THIS DRAWING.
- THESE PLANS HAVE BEEN PREPARED FOR SUBMISSION TO THE LOCAL AUTHORITY FOR TOWN & COUNTRY PLANNING AND / OR BUILDING REGULATION PURPOSES ONLY AND DO NOT CONSTITUTE FULL WORKING DRAWINGS. INFORMATION NOTED ON THE PLANS OR ACCOMPANYING DOCUMENTS / DETAILS IS NOT EXHAUSTIVE, AND CONTRACTOR TO CHECK WITH CLIENT AS TO ANY ADDITIONAL WORK NOT SPECIFICALLY NOTED OR IMPLIED, AND THEREFORE ALL FORMS OF CONSTRUCTION AND DETAILS ARE SOLELY THE RESPONSIBILITY OF THE CONTRACTOR
- ALL MATERIALS ARE TO BE USED IN STRICT ACCORDANCE WITH THE RECOMMENDATIONS OF THE MANUFACTURERS
- ANY WORK COMMENCING ON SITE PRIOR TO BUILDING REGULATIONS APPROVAL IS NOT RECOMMENDED AND IS ENTIRELY THE RESPONSIBILITY OF THE CLIENT.

CDM REGULATIONS 2015

IT IS THE RESPONSIBILITY OF THE CLIENT TO INSTRUCT THE APPOINTED CONTRACTOR TO IDENTIFY ANY SPECIAL HAZARDS IN THE CARRYING OUT OF THE CONSTRUCTION WORKS AND PREPARE A HEALTH & SAFETY PLAN AND SUBMIT THE RELEVANT INFORMATION TO THE HEALTH & SAFETY EXECUTIVE IF NECESSARY




1 Proposed Front Elevation
SCALE: 1:100

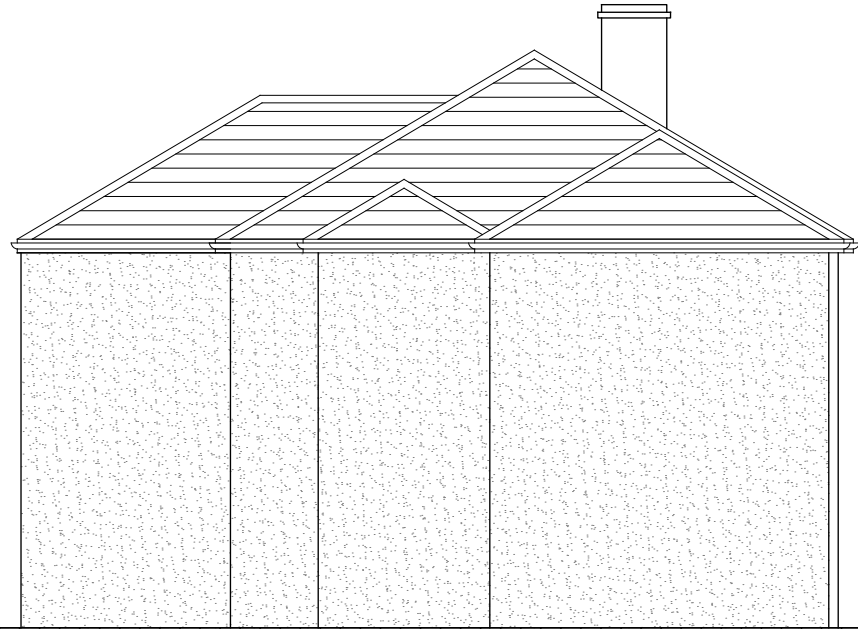


2 Proposed Side Elevation
SCALE: 1:100




3 Proposed Rear Elevation
SCALE: 1:100

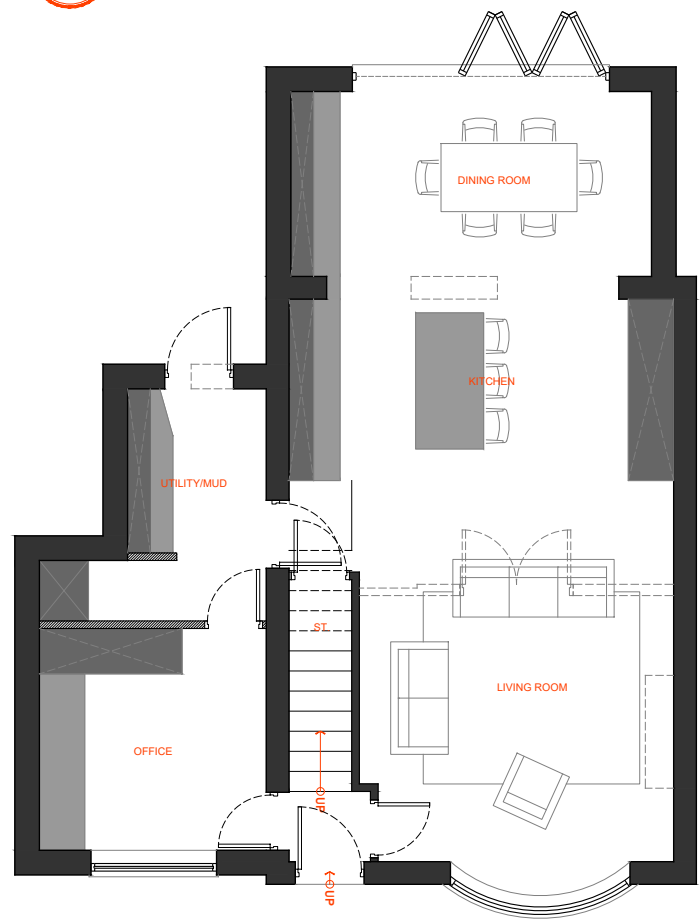

4 Proposed Ground Floor
SCALE: 1:100

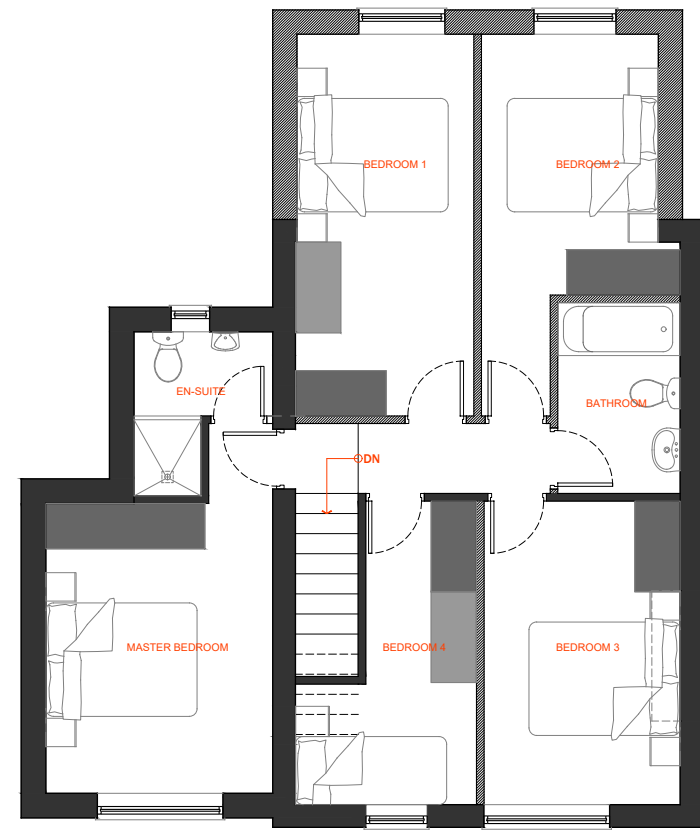

5 Proposed First Floor
SCALE: 1:100

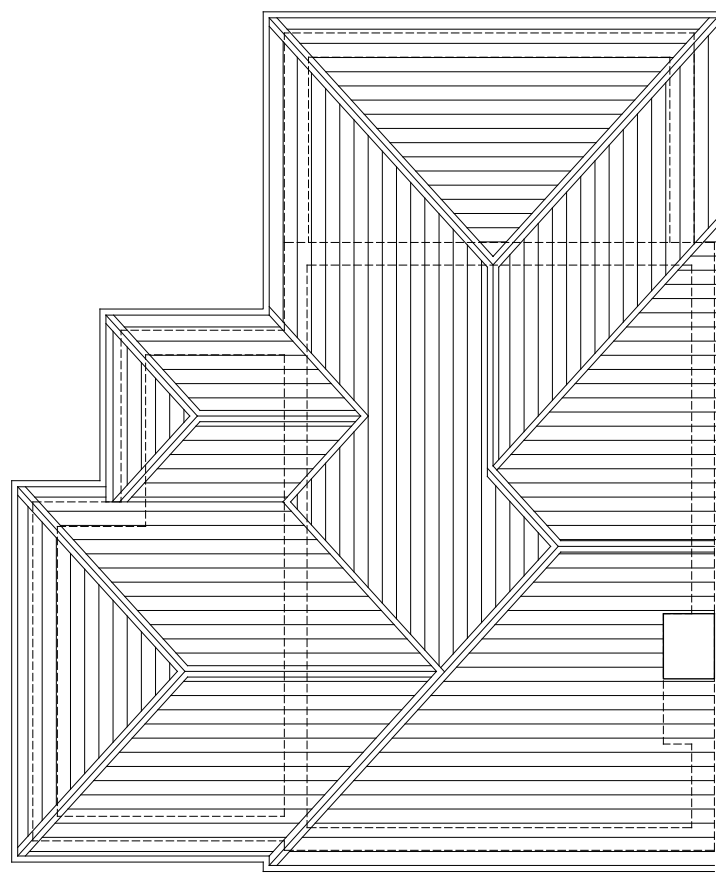

6 Proposed Roof Plan
SCALE: 1:100

REVISIONS


This design is copyright ©

RESIDENTIAL EXTENSION
HARDWICK
12 Marina Crescent, Skipton

PROPOSED FLOOR PLANS,
AND ELEVATIONS

Drawn: TB Scale: 1@100 @ A3
Date: JAN 21 Checked: TB

BOWNESS ARCHITECTURAL
CONONLEY
NORTH YORKSHIRE
BD20 8ND
Telephone
07715 276 311
email
info@bownessarchitectural.co.uk

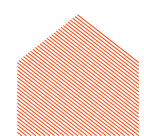

Dwg No: 034/01(02)010 #