


Notes


This document and its design content is copyright © and is the property of Rocket Architectural Design Ltd (RAD). It may not be reproduced without their expressed permission. It shall be read in conjunction with all other associated project information including models, specifications, schedules and related consultants drawings and documentation. For Planning purposes only. Figured dimensions only are to be used. All dimensions must be checked on site by the Contractor prior to the commencement of any fabrication or building works. Immediately report any discrepancies, errors or omissions to RAD prior to the commencement of any fabrication or building works. If in doubt please ASK.

Revisions

Rev	Note / Drawn By	Date
-----	-----------------	------

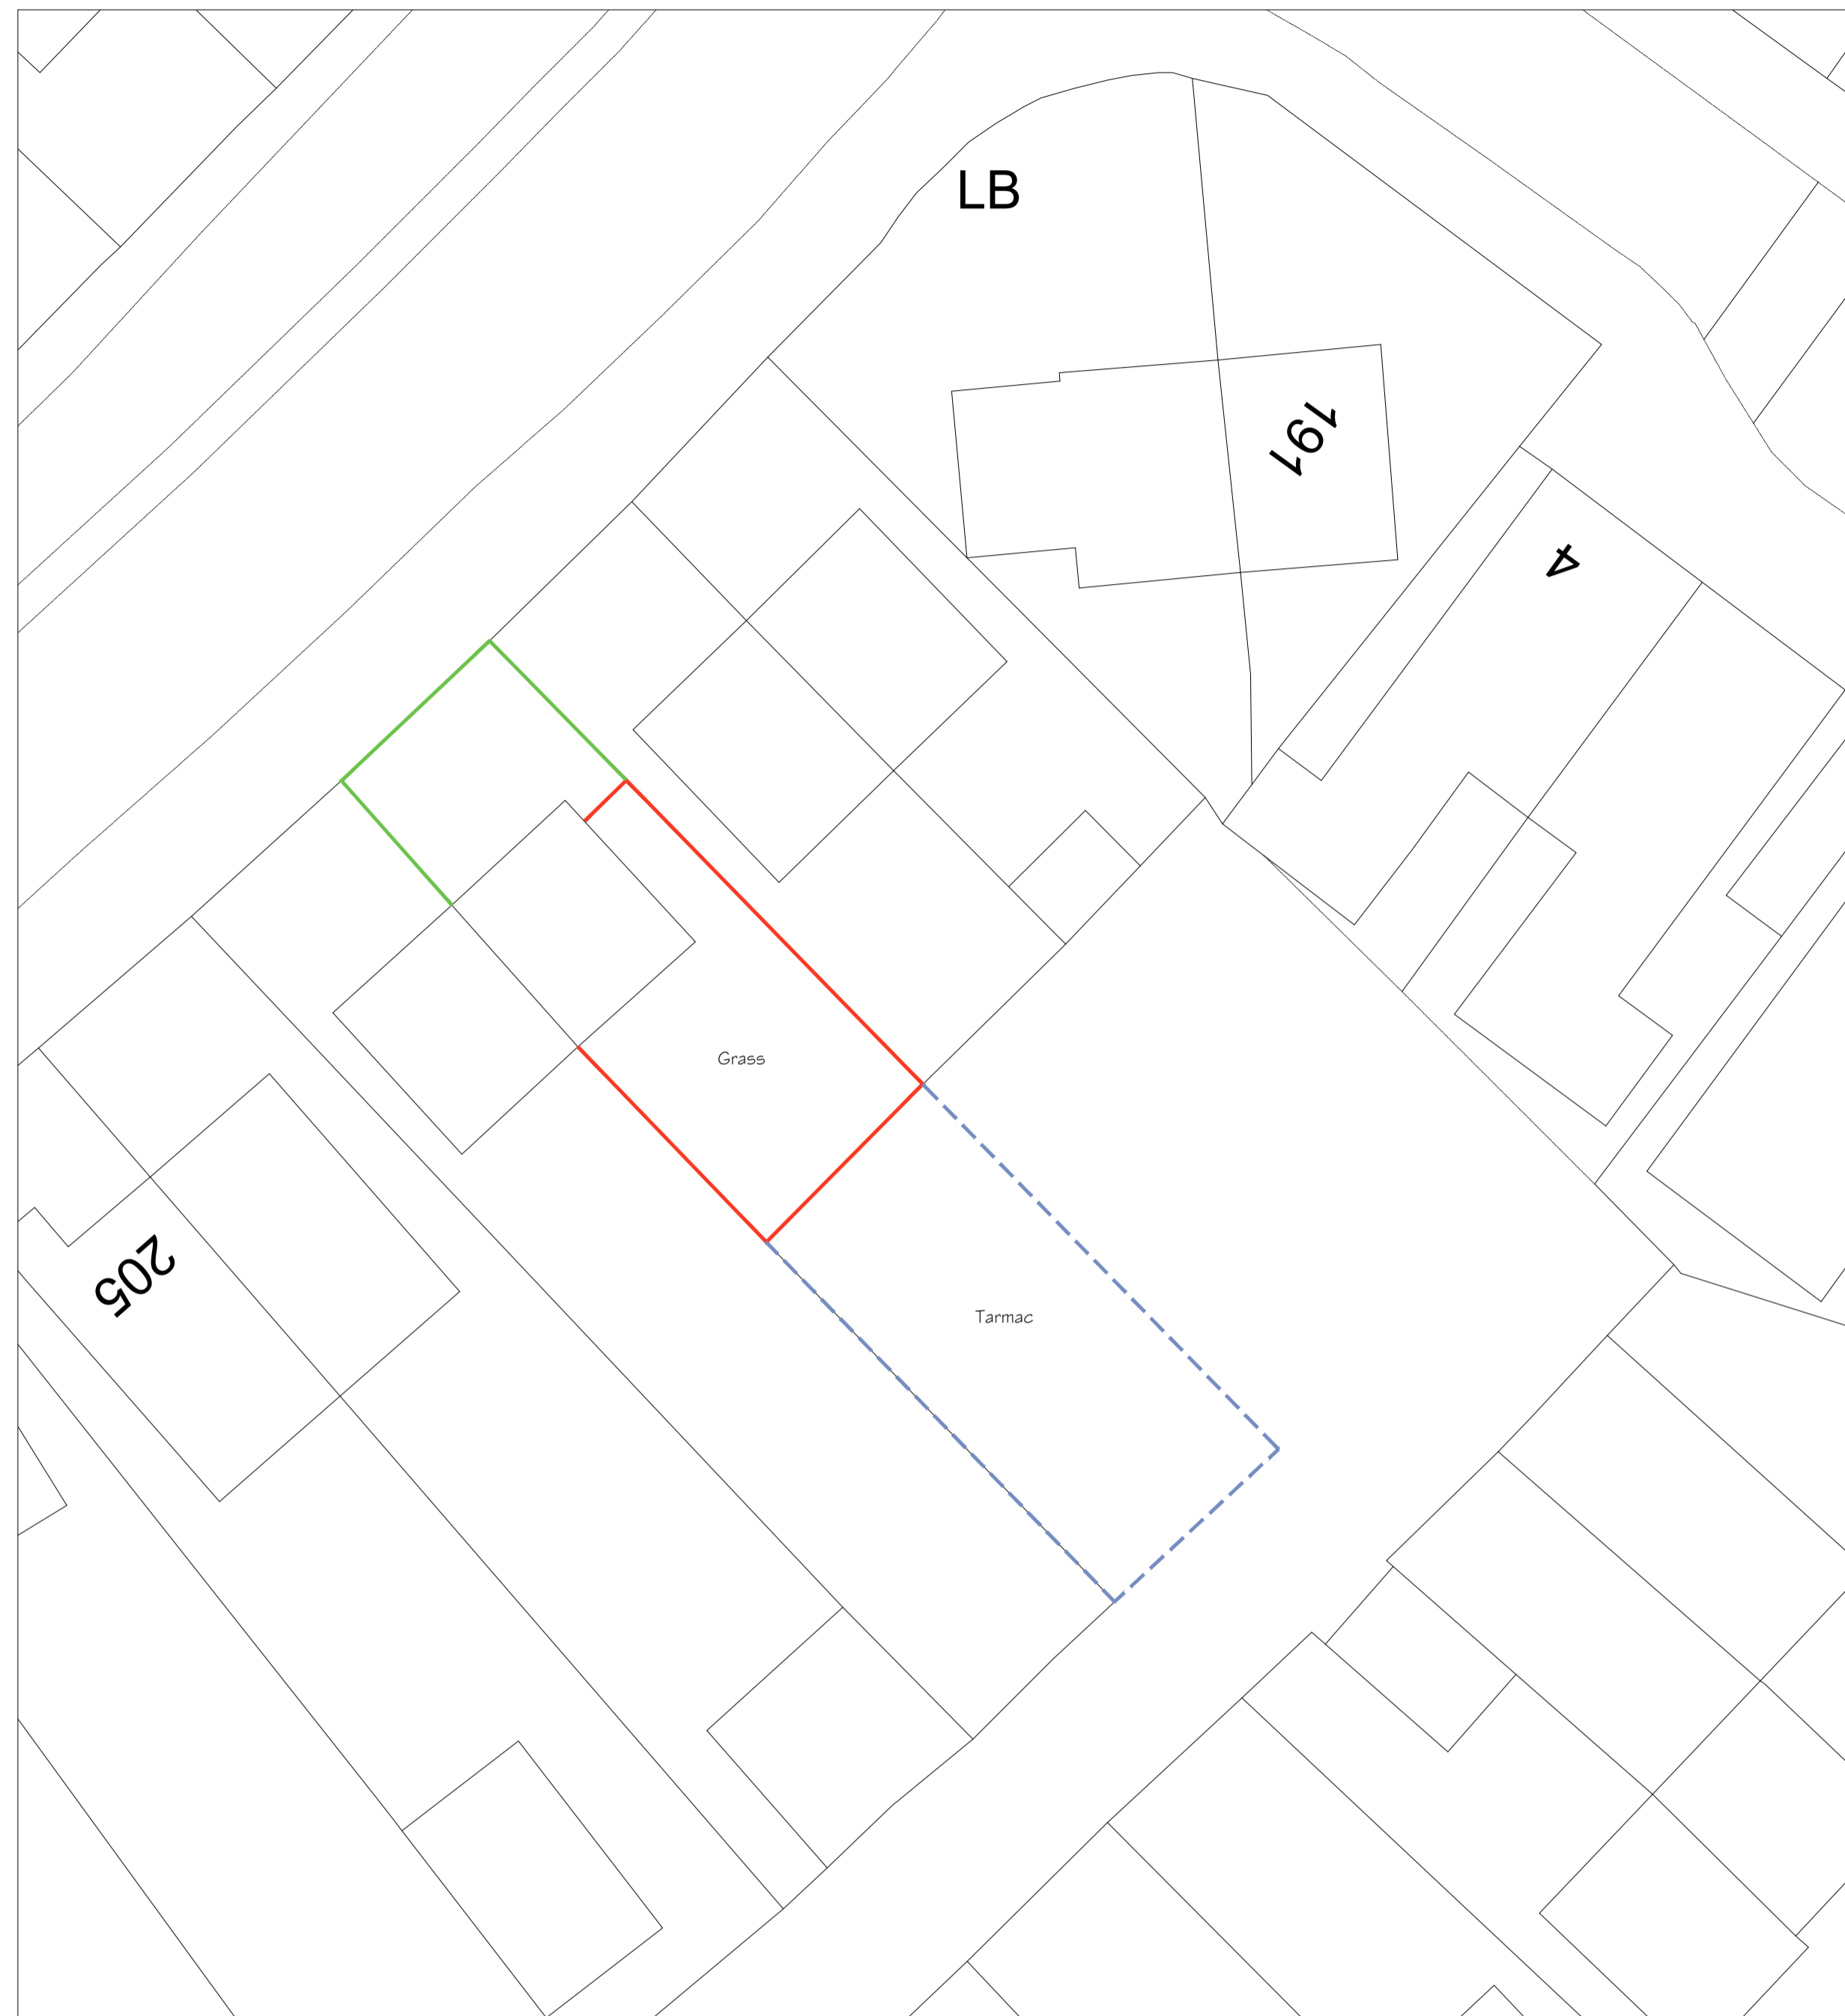


Extg Site Plan
- 1:200

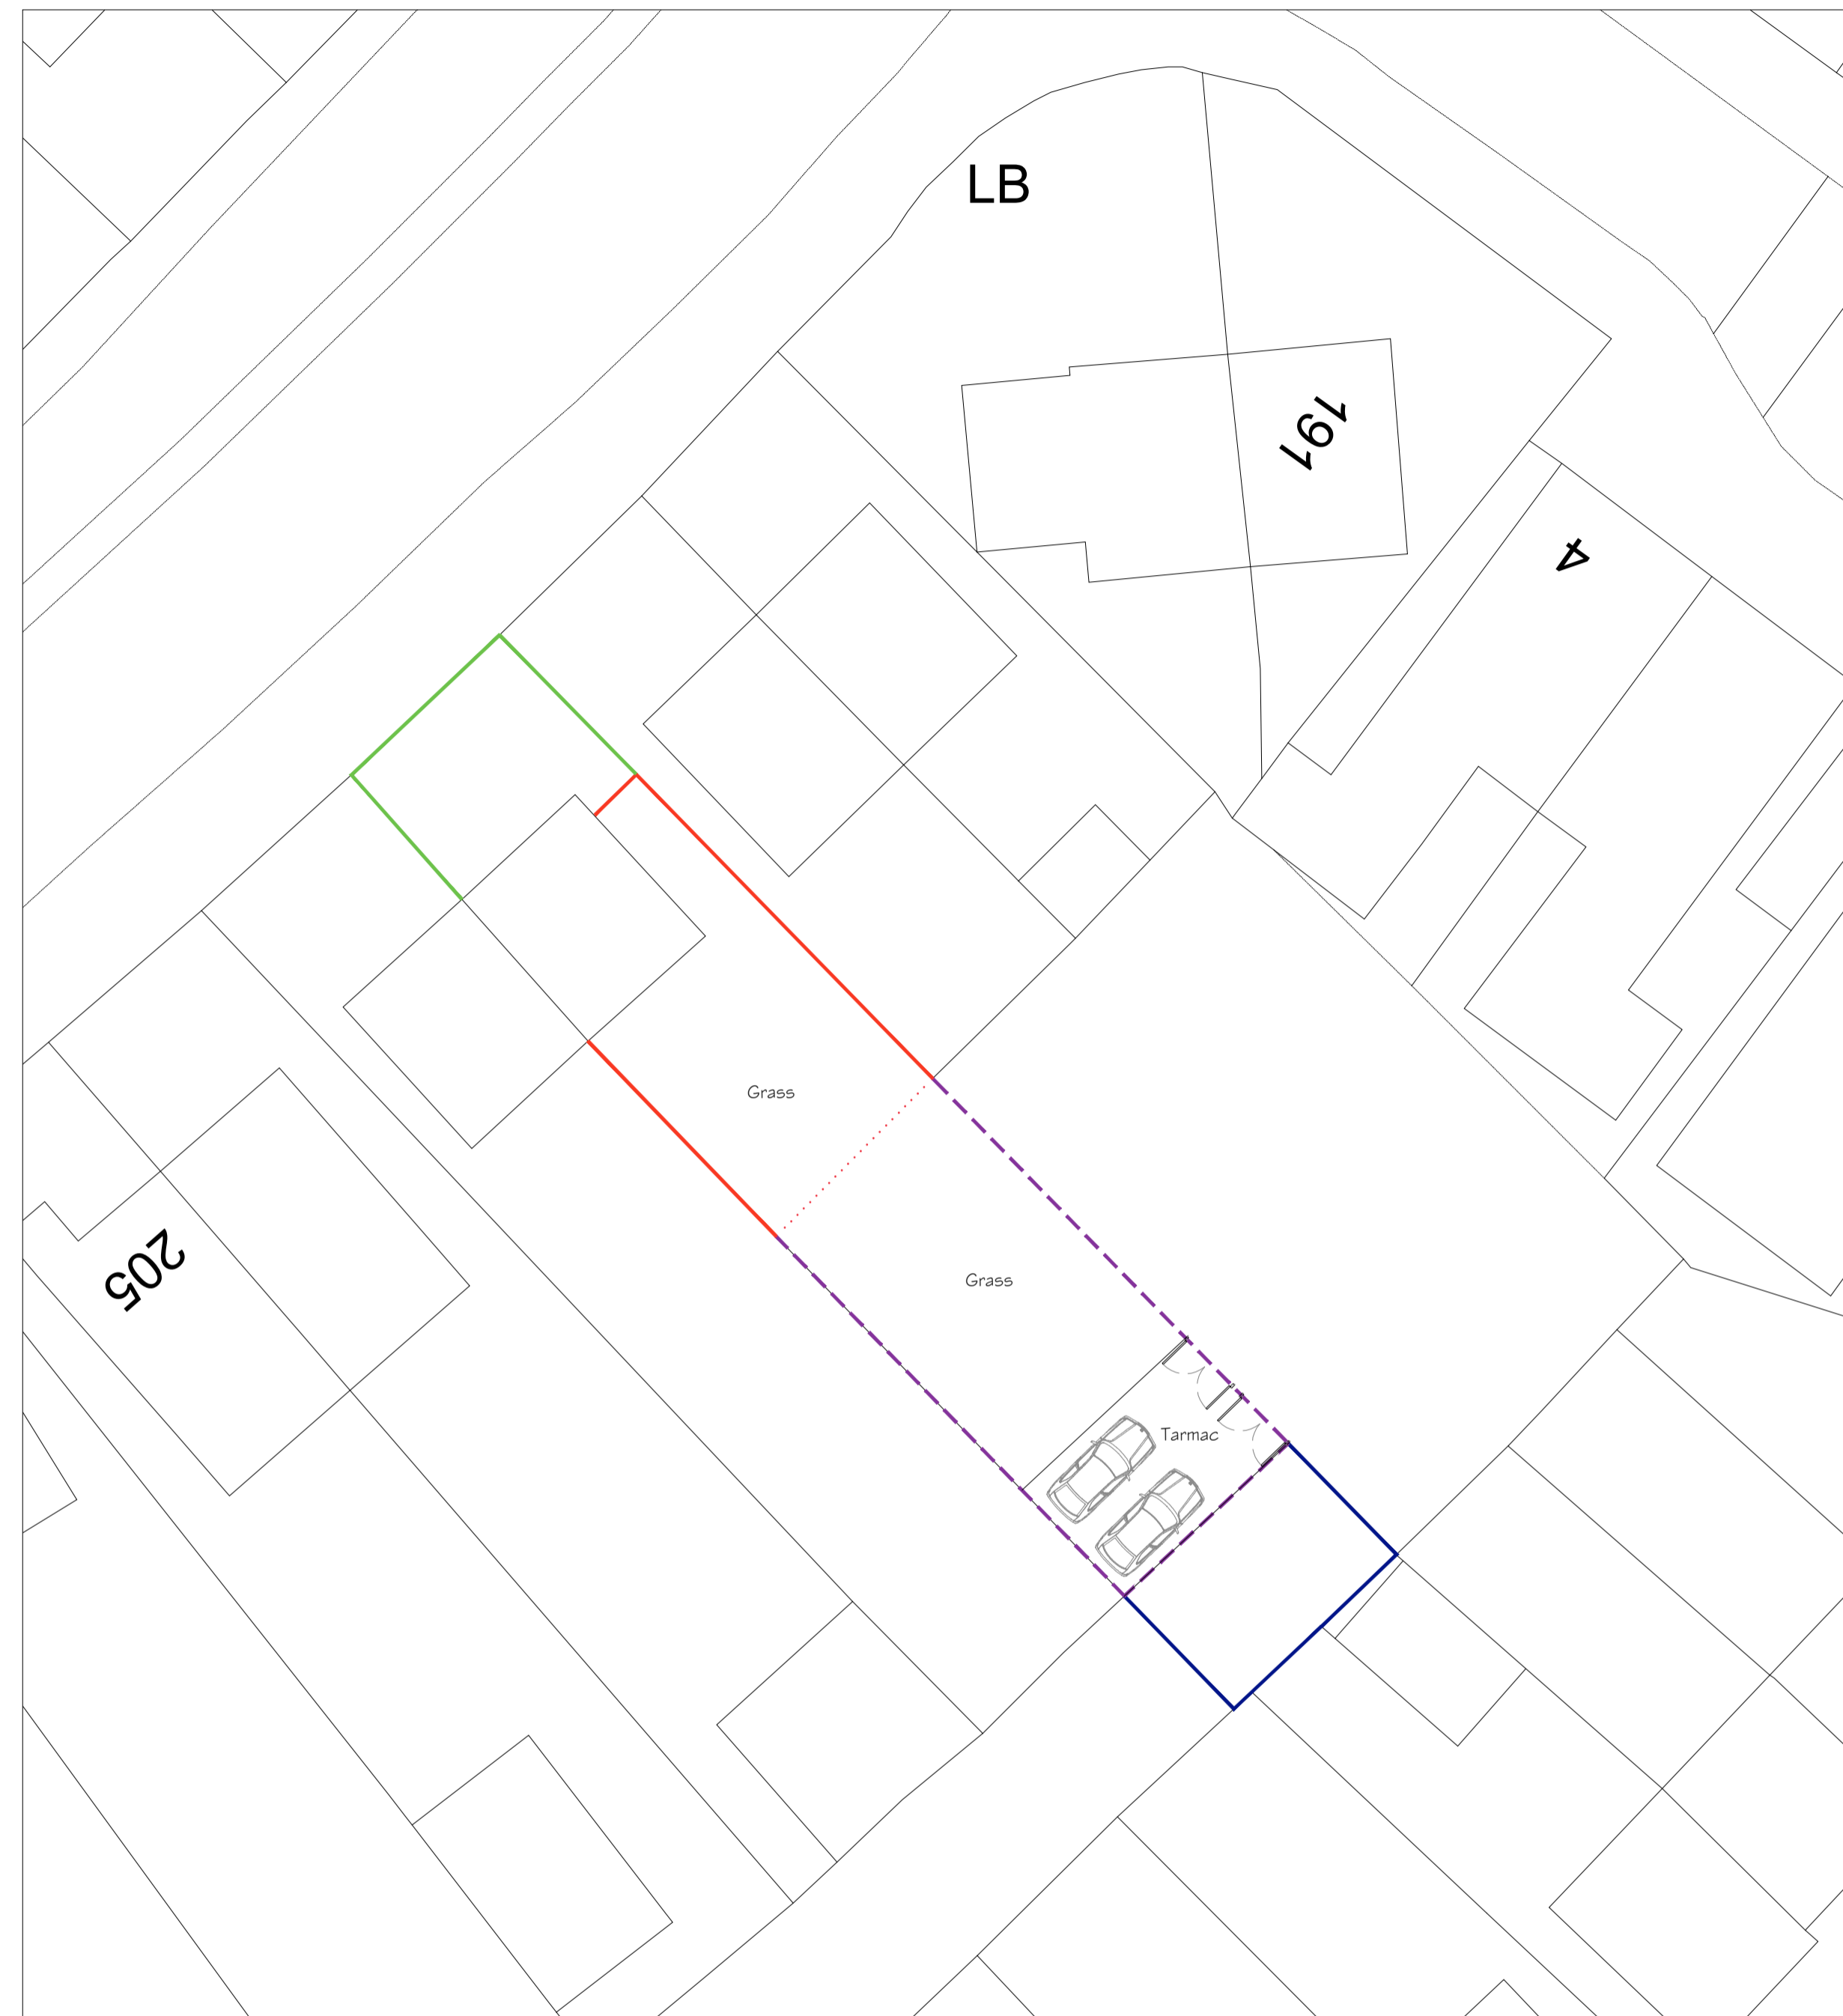

Proposed Site Plan
- 1:200

Key


- Additional Land Within Ownership
- - - - - New 1.8m Fence
- - - - - Extg Tarmac Area
- Extg 1.8m Fence
- Extg Low Level Fence
- · · · · Structure Removed

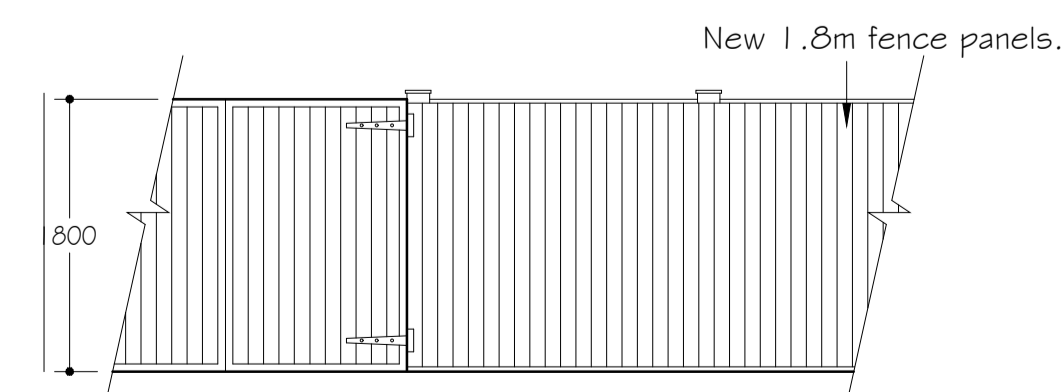

Proposed Fence Elevation
- 1:50



Proposed Fence Plan
- 1:50

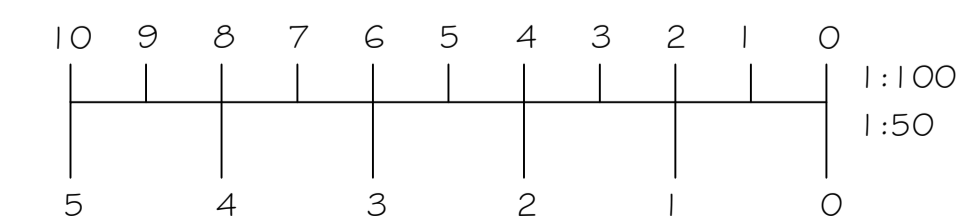

Project Title
Erection of fence to enclose curtilage at: 199 Geneva Road, Darlington, DL1 4HR

Client
Diversify Property Solutions

Drawing Title
Existing and Proposed Site Plan & Details

Scale @ A1
1:200 & 1:50

Project No. / DWG No. / Rev No.
21-001 / 02 / A

Drawing Status
Planning

Drawn By
GDH

Checked By

Date
18.03.21

e: anthony@rocketarchitecturaldesign.com
m: 07793943399
w: www.rocketarchitecturaldesign.com