



EXISTING SITE PLAN  
SCALE 1:1250 @ A4

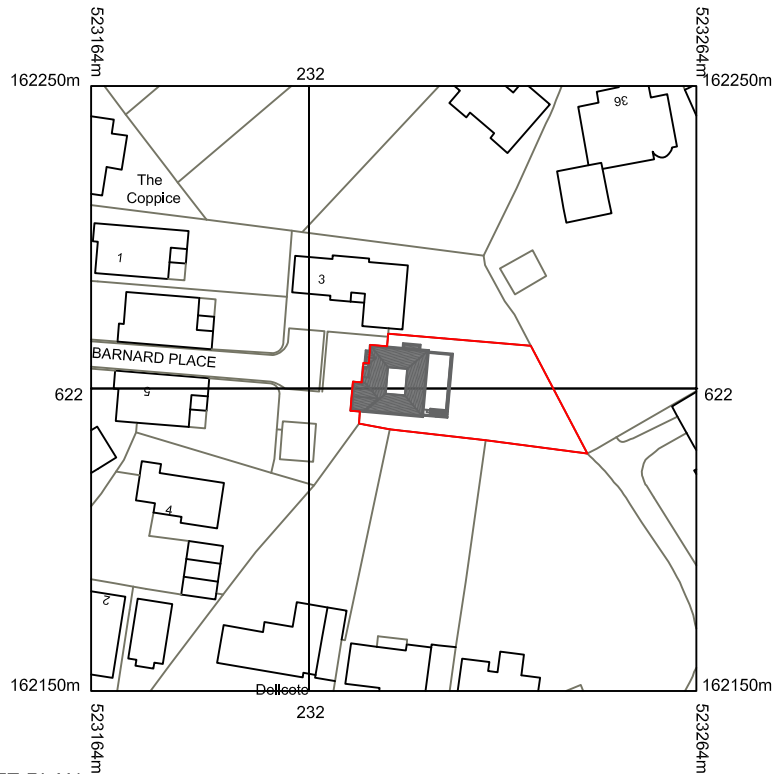

PROPOSED SITE PLAN  
SCALE 1:1250 @ A4

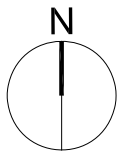


**SHORPLANS**  
ARCHITECTURAL SERVICES

17-21 GEORGE STREET  
CROYDON, SURREY  
CR0 1LA


WWW.SHORPLANS.COM  
ADMIN@SHORPLANS.COM  
020 38806164

**RIBA**

Chartered Practice

 

**NOTES:**  
SHORPLANS architects  
Figured dimensions only are to be used. All dimensions to be checked on site. Differences between drawings and between drawings and specification or bills of quantities to be reported to SHORPLANS architects.  
The copyright of the drawing and designs remains SHORPLANS architects. All copies are only for information about the application, they may not be used for any other purpose without the express written permission of SHORPLANS architects.

 

DRAWING NO	DATE	DRAWING	PROJECT
4-00A	11.03.21	PLANNING EXISTING AND PROPOSED SITE PLAN	4 BERNARD PLACE, EPSOM
DRAWN	SCALE		
LD	1:1250 @ A4		