




REAR ELEVATION

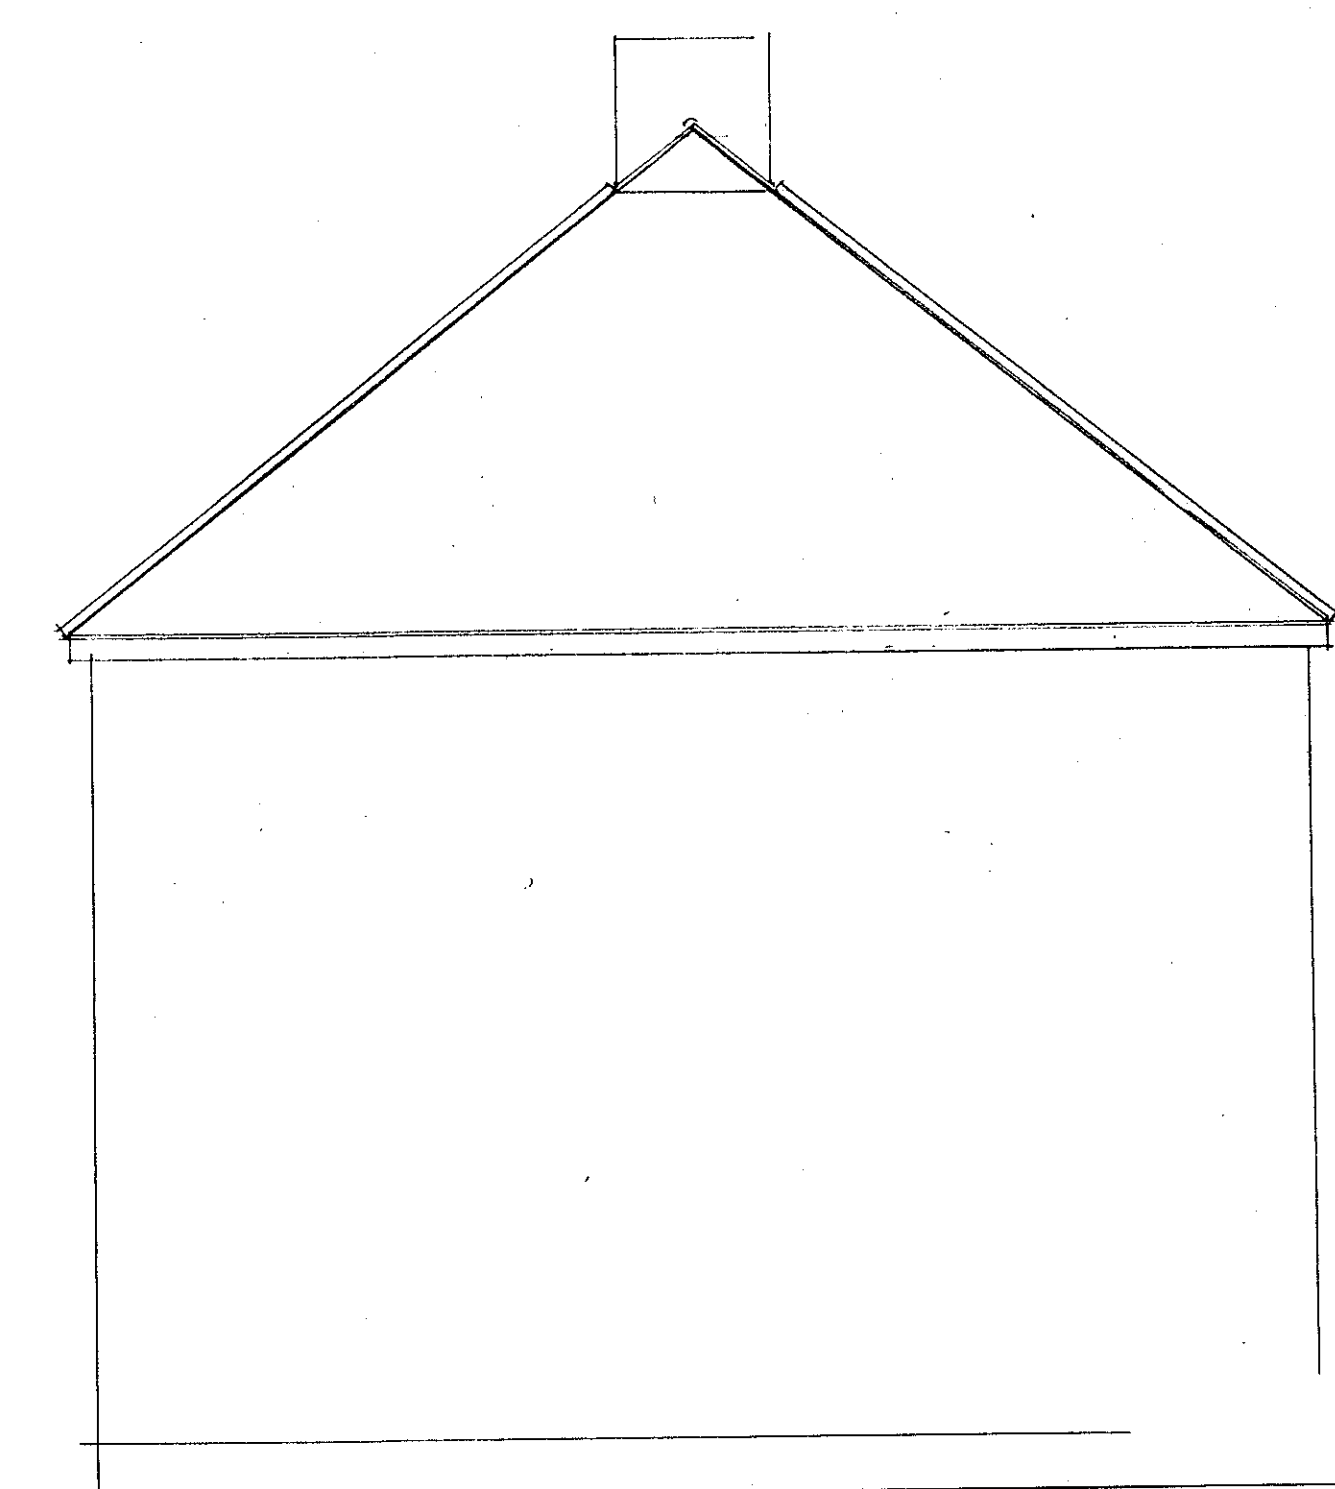



SIDE ELEVATION

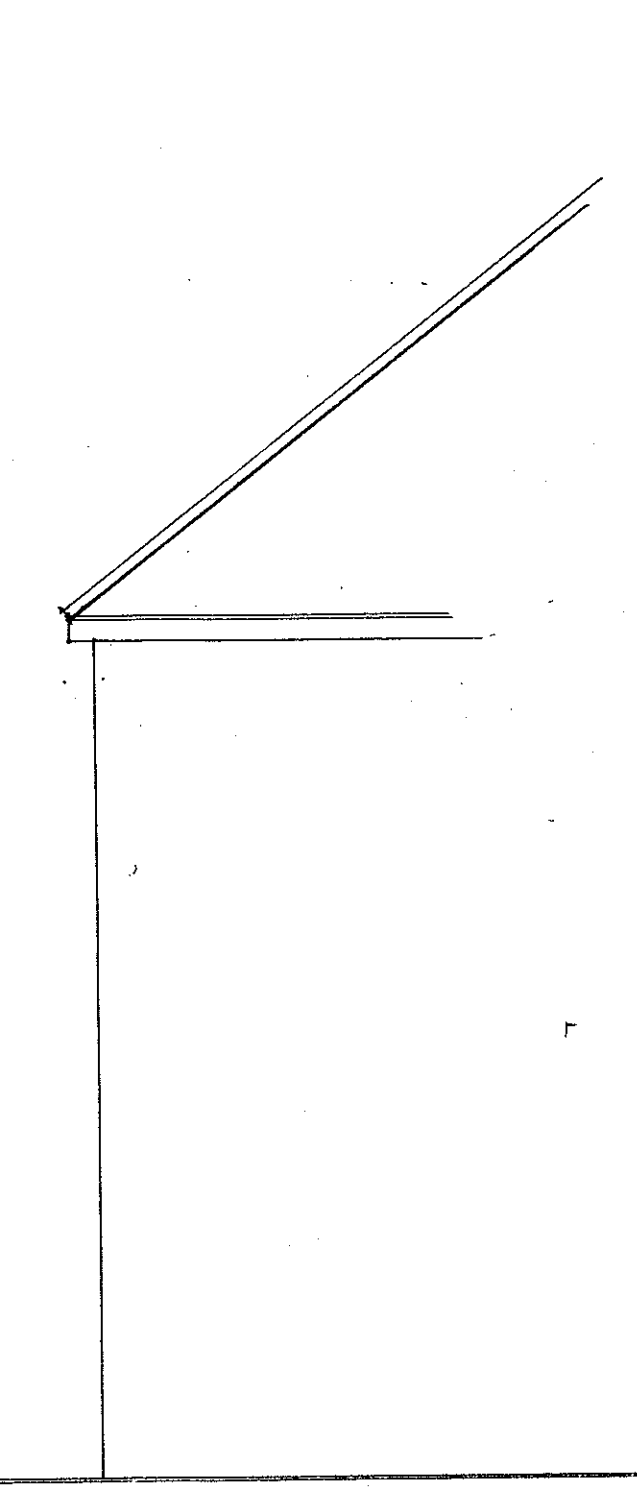

FRONT ELEVATION

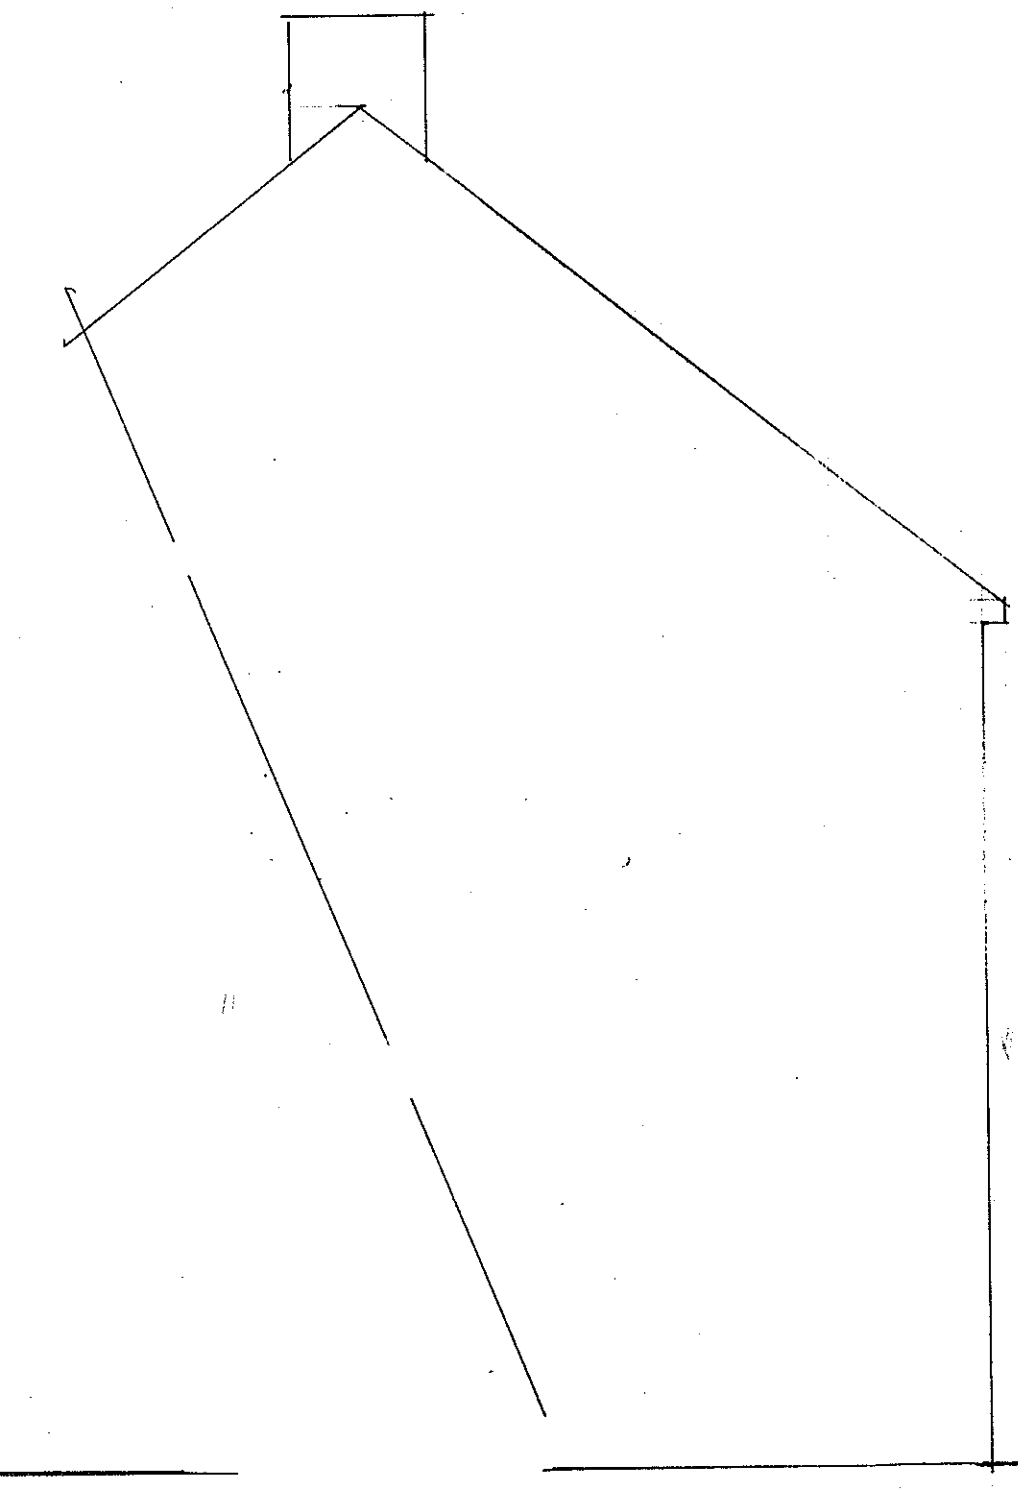

SIDE ELEVATION

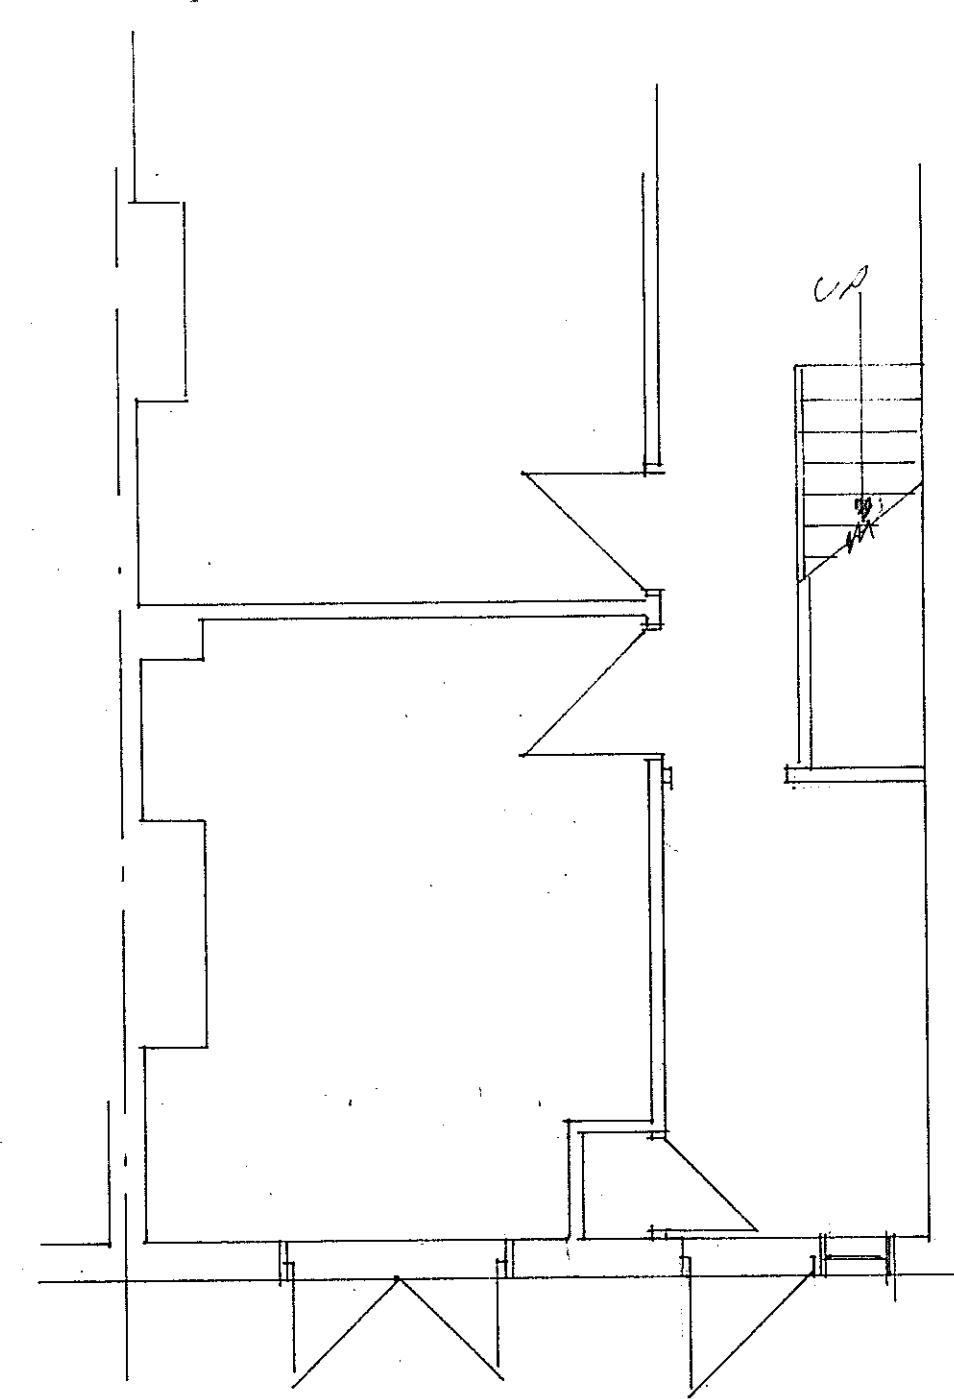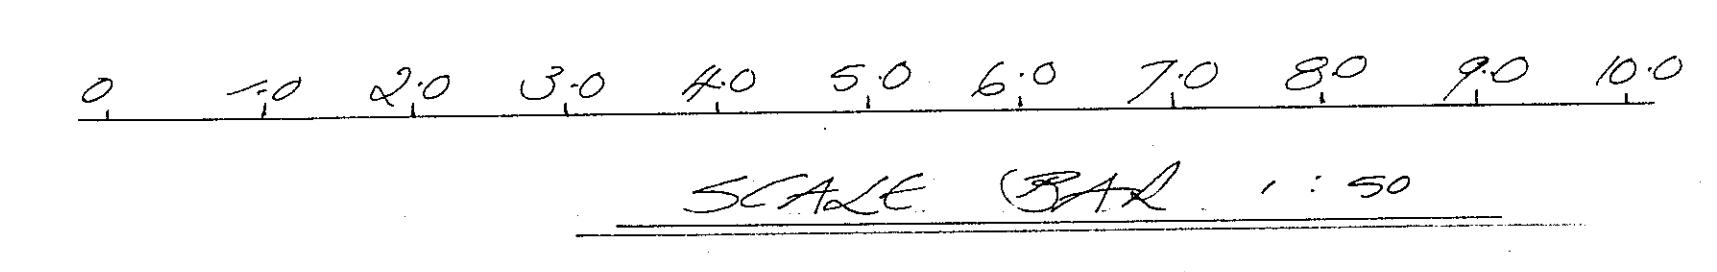

PLAN

EXISTING PLAN AND
ELEVATIONS AT NO 3
PARKDALE CRESCENT WORCESTER
PARK SCALE 1:50 DRAWN 22/2/02/675/2

