



PROPOSED GROUND FLOOR PLAN

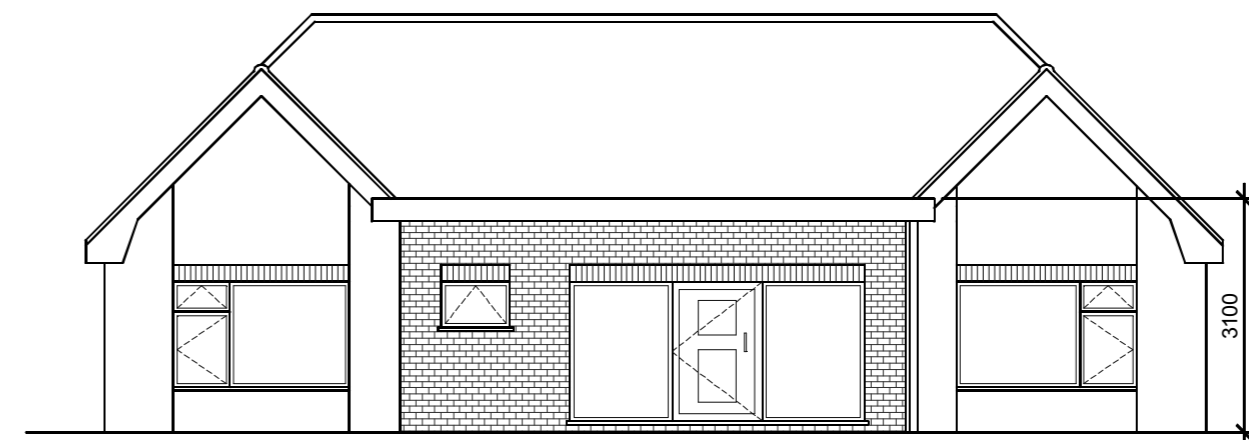

PROPOSED FRONT ELEVATION

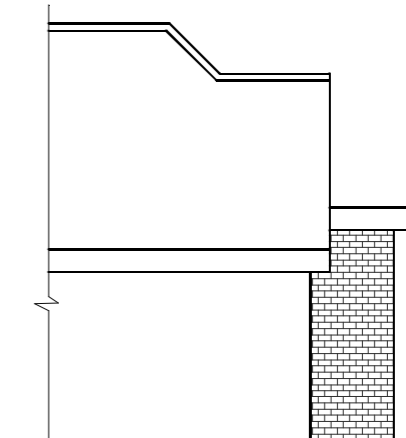

PROPOSED PART SIDE ELEVATION

REVISION

Lake Associates

CHARTERED SURVEYORS, DESIGN & PROPERTY CONSULTANTS

3 Great Molewood,
Hertford, Herts, SG14 2PN
Tel: 01992 535001
Email: klake@lake-associates.com

Project: **FAIRHOLME 54
COMMON LANE
NORTH RUNCTON
KINGS LYNN
PE33 0RF**

Title: **PROPOSED GROUND
FLOOR PLAN +
ELEVATION**

Drawn by: NPS	Date: 13.02.2021	Scale: 1:100
------------------	---------------------	-----------------

Dwg No: 1706/101	Revision: -
---------------------	----------------