


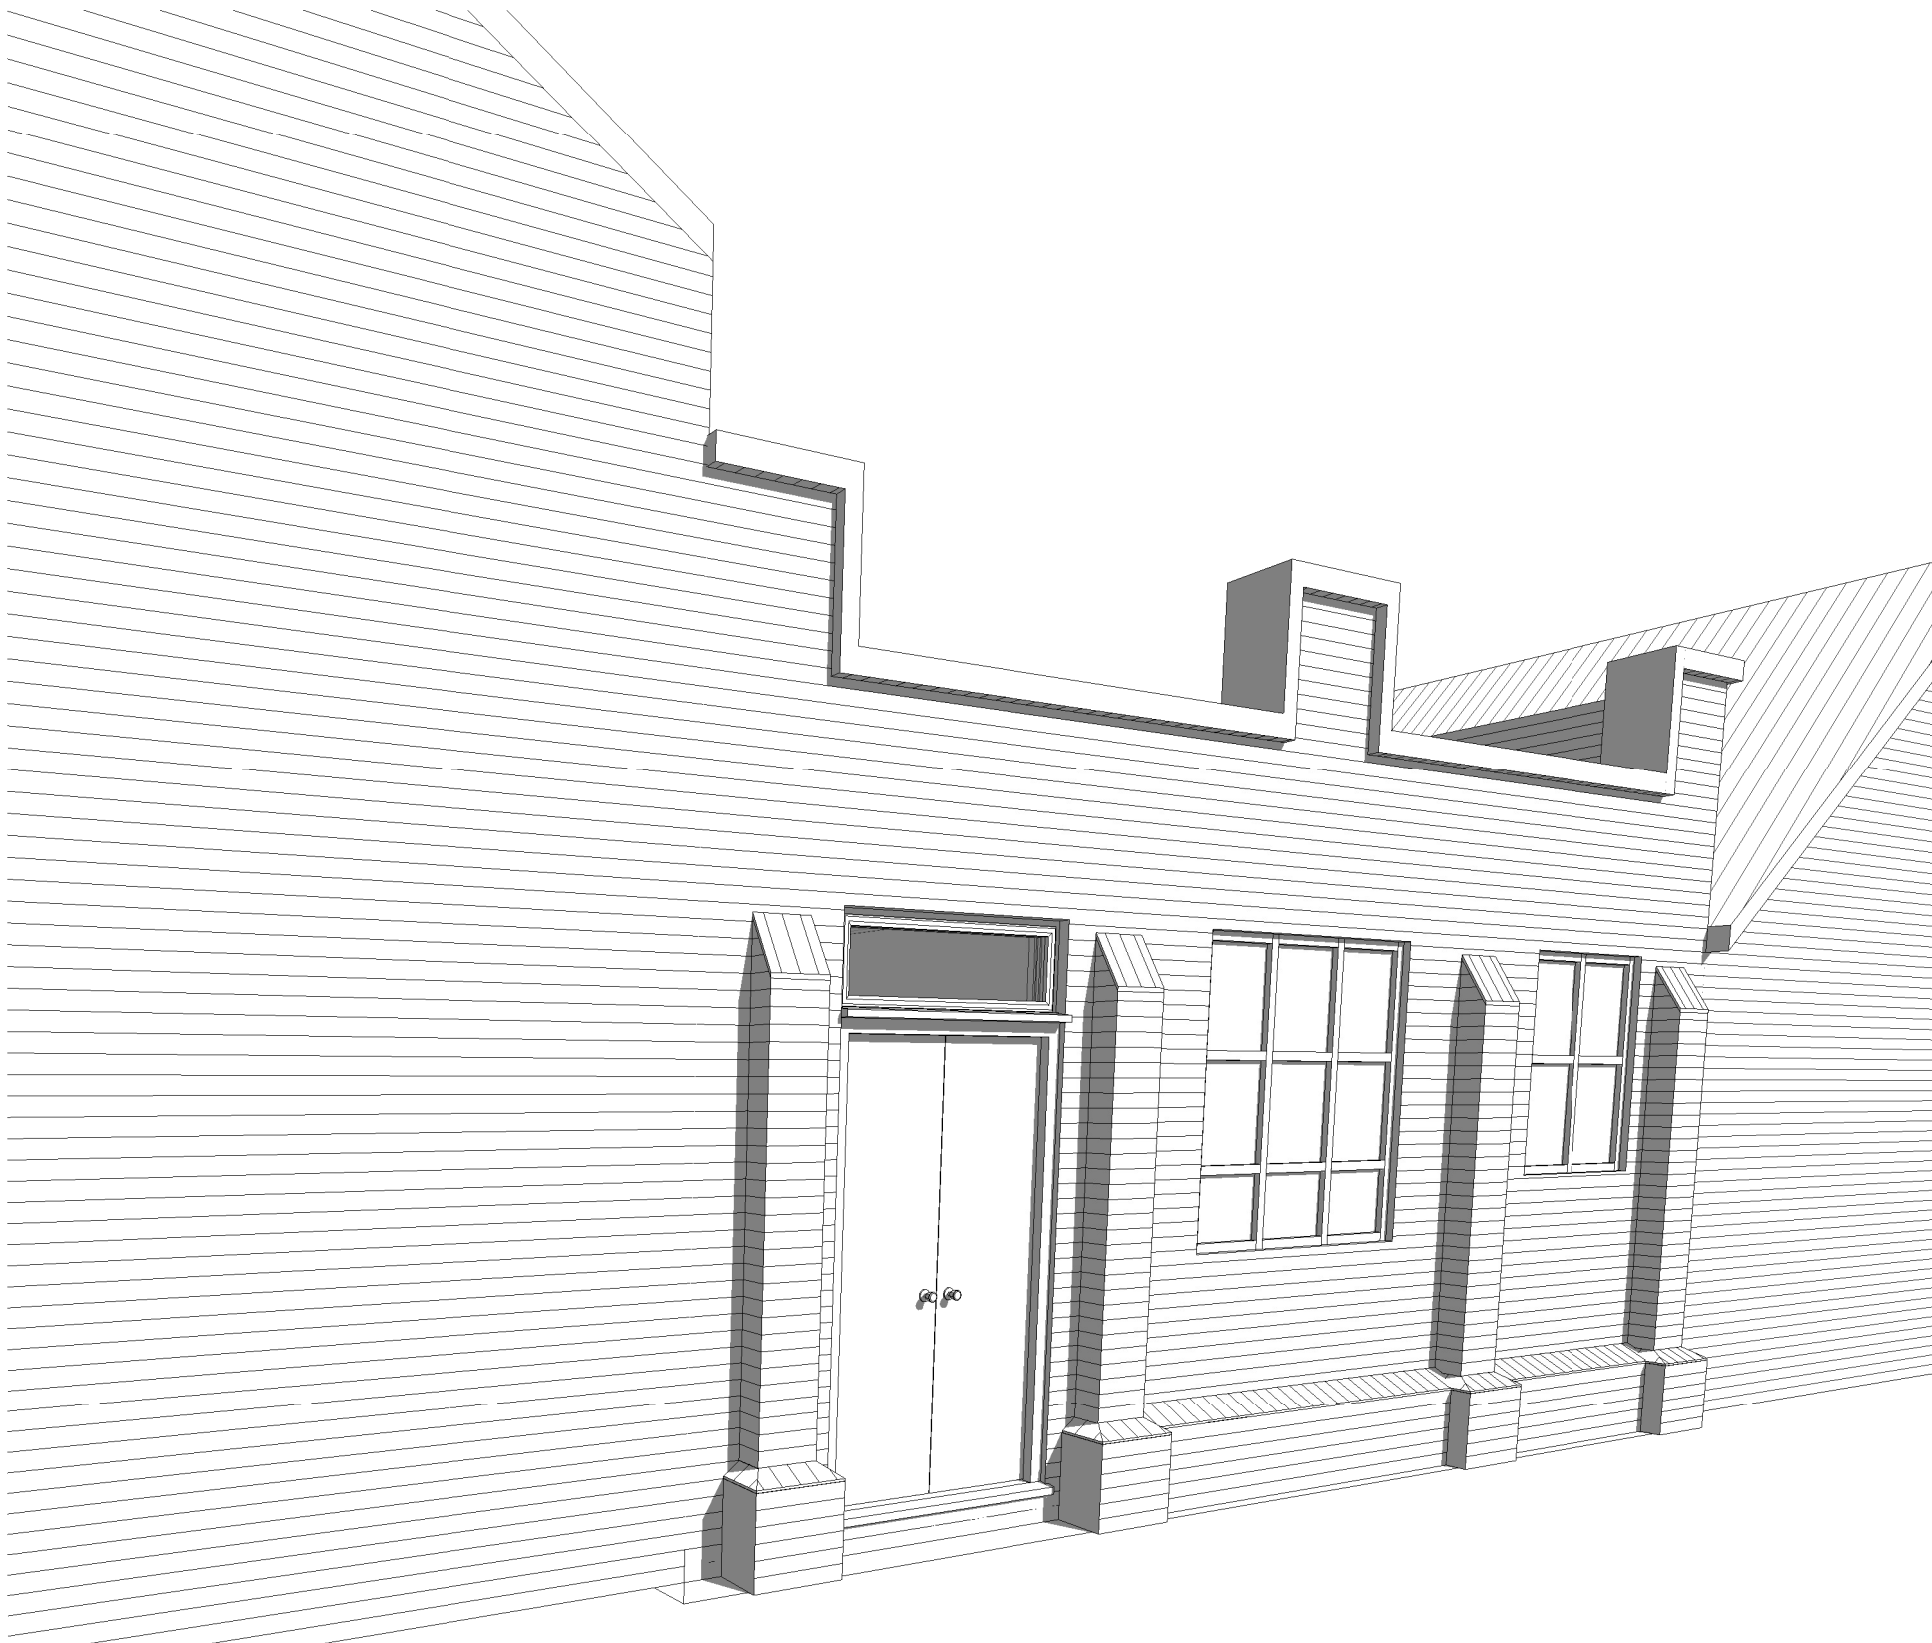

1 Front Elevation 3D
PA102



date rev revisions notes

2 Front View 2
PA102

architect			
HAYWARD MCMULLAN ARCHITECTS			
The Stables, Braeside, 67 Burton Road, Melton		T. 01664 566997	info@haywardmcmullan.com
project		drawing title	
Penman Spicer, Melton		3D Views	
Mowbray		scale at A1	scale at A3 drawn date
client		job no.	drawing
Mr Hamzah Shalchi		SR	01.2021
		rev.	
		2141	PA102