


SITE PLAN

1:500

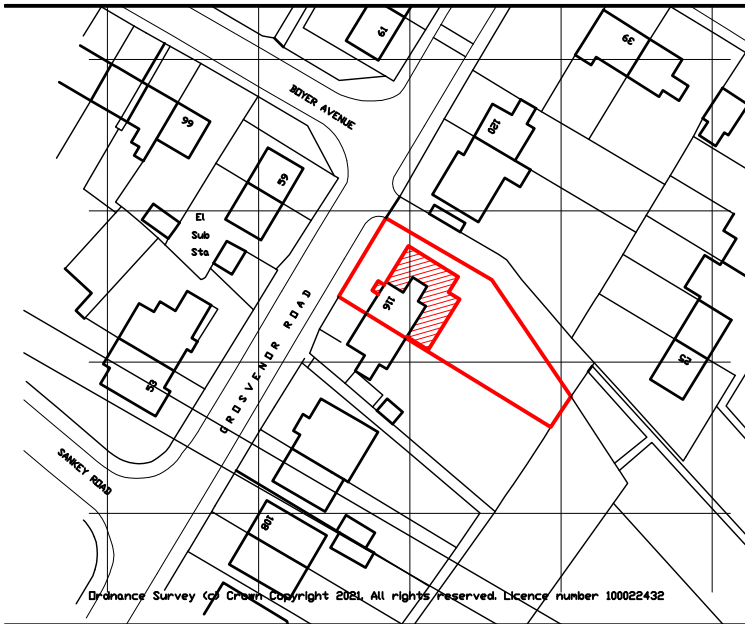


Drainance Survey Co. Crown Copyright 2021. All rights reserved. Licence number 100022432

SITE PLAN

1:1250

REVISIONS

Rev. A Existing plans & elevations transferred to drwg.
03.03.21 no. A1355.02

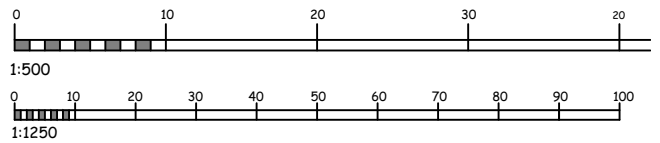

<p>project PROPOSED EXTENSION at 116 GROSVENOR ROAD, MAGHULL, L31 5NW</p>	<p>ALEX HALFORD architectural technician & building design consultant</p> <p>11 Ploughmans Close Southport PR9 8QZ (m) 07715 353219</p>
<p>title SITE and LOCATION PLANS</p>	<p>scale: as shown @ A3 date: Mar. 2021 drawing no: A1355.01A</p>