


 
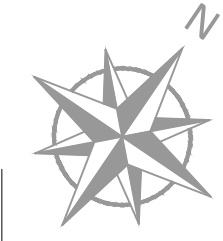


EXISTING ROOF PLAN

-  Demolitions
-  Existing Structure
-  Proposed Brickwork



rev

project 35 FRAZER ROAD Bramford Ipswich IP8 4HS	drawing PLANNING EXISTING Roof Plan		
	drawn HB	checked HB	date 30.01.2021
	scale 1:100	@	paper size A3
	client M. Bailey	drawing no 2002 / 04	

**HOLLY
BAILEY
DESIGNS**
Ltd