






EXISTING FRONT ELEVATION

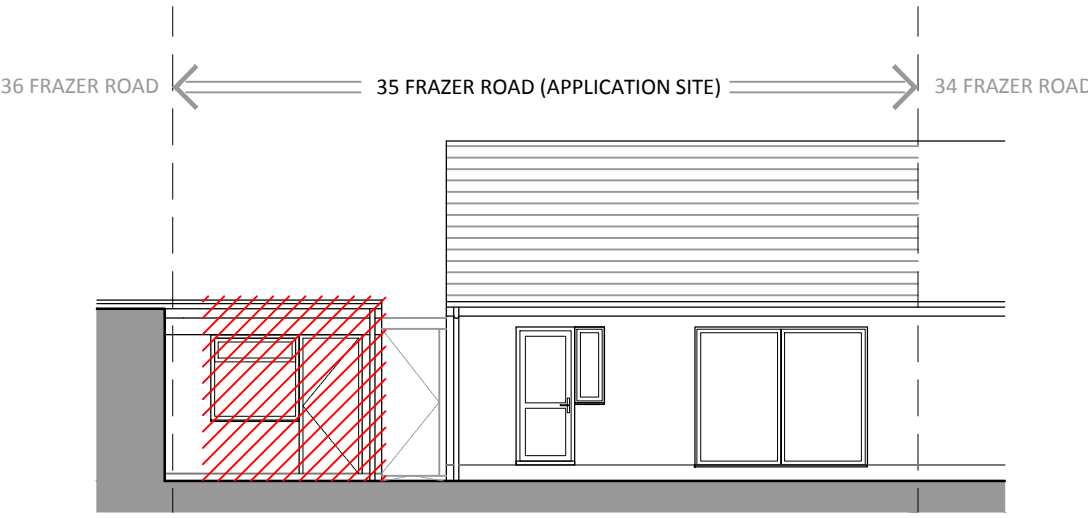


EXISTING REAR ELEVATION

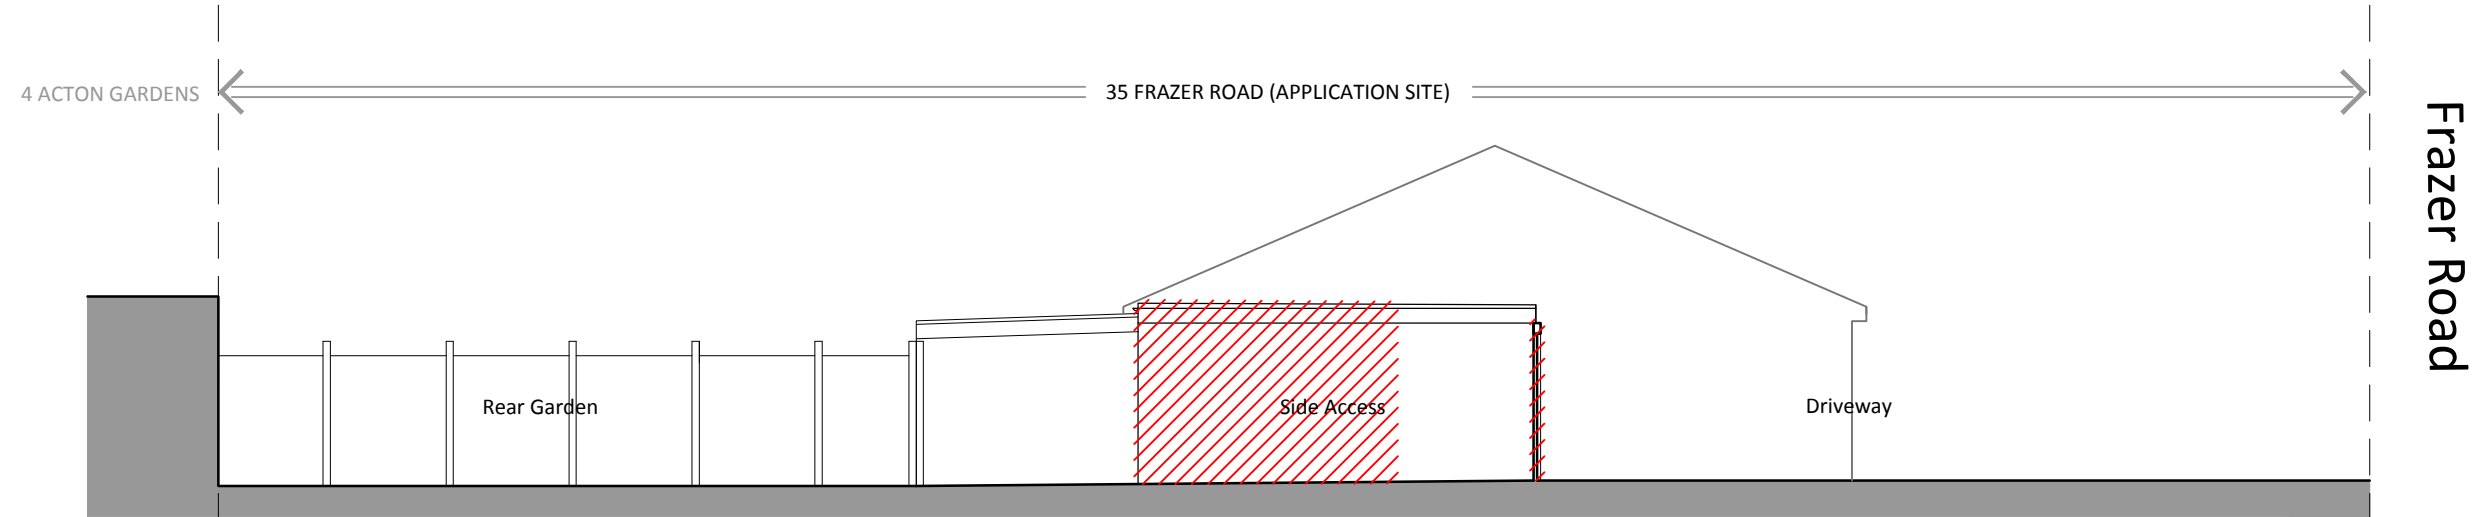

EXISTING SIDE ELEVATION (A)

-  Demolitions
-  Existing Structure
-  Proposed Brickwork

 

|  |  |                         |                    |
|--|--|-------------------------|--------------------|
| project<br>35 FRAZER ROAD<br>Bramford<br>Ipswich IP8 4HS | drawing<br><b>PLANNING</b><br>EXISTING<br>Elevations |                         |                    |
|  | drawn<br>HB  | checked<br>HB           | date<br>30.01.2021 |
|  | scale<br>1:100                                       | paper size<br>A3        |                    |
|  | client<br>M. Bailey                                  | drawing no<br>2002 / 05 |                    |

HOLLY  
BAILEY  
DESIGNS  
Ltd