


 
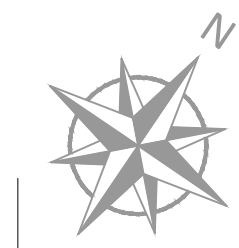


PROPOSED GROUND FLOOR PLAN

-  Demolitions
-  Existing Structure
-  Proposed Brickwork



B Extent to 5m internally
rev A Design Alterations

HB 02.03.21
HB

project
35 FRAZER ROAD
Bramford
Ipswich IP8 4HS

client
M. Bailey

drawing
PLANNING
PROPOSED
Ground Floor Plan

drawn HB	checked HB	date 30.01.2021
scale 1:100	@	paper size A3

drawing no
2002 / 13 B

HOLLY
BAILEY
DESIGNS
Ltd