


EXISTING GROUND FLOOR PLAN

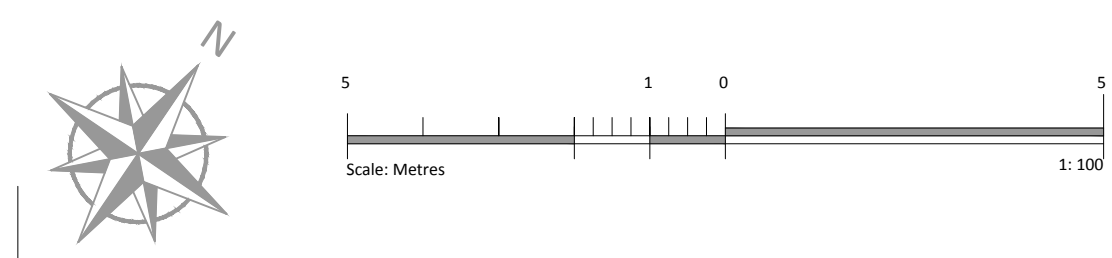

rev

project 35 FRAZER ROAD Bramford Ipswich IP8 4HS	drawing PLANNING EXISTING Ground Floor Plan		
	drawn HB	checked HB	date 30.01.2021
	scale 1:100	@	paper size A3
	client M. Bailey	drawing no 2002 / 03	

HOLLY
BAILEY
DESIGNS
Ltd