






PROPOSED FRONT ELEVATION

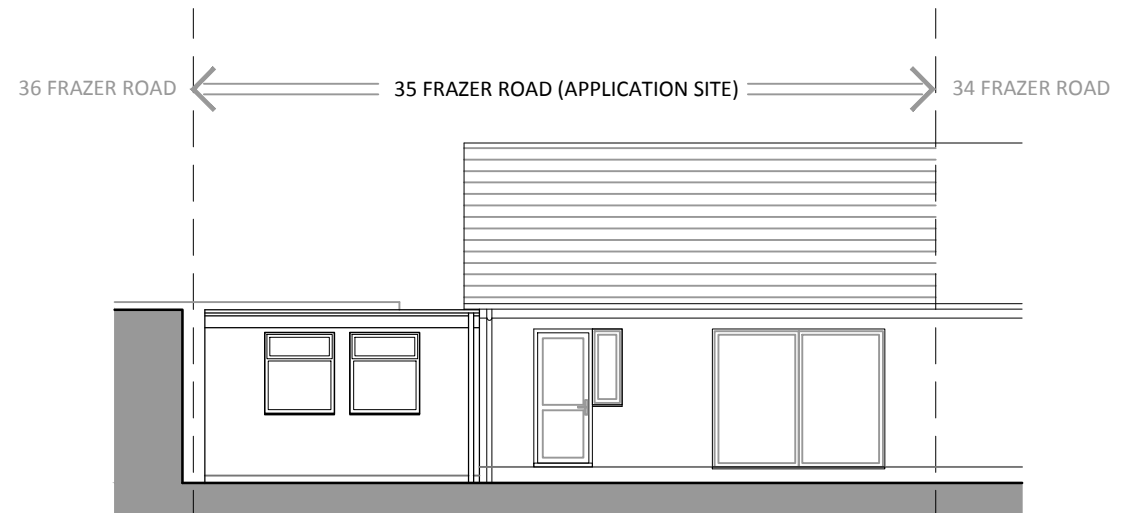


PROPOSED REAR ELEVATION

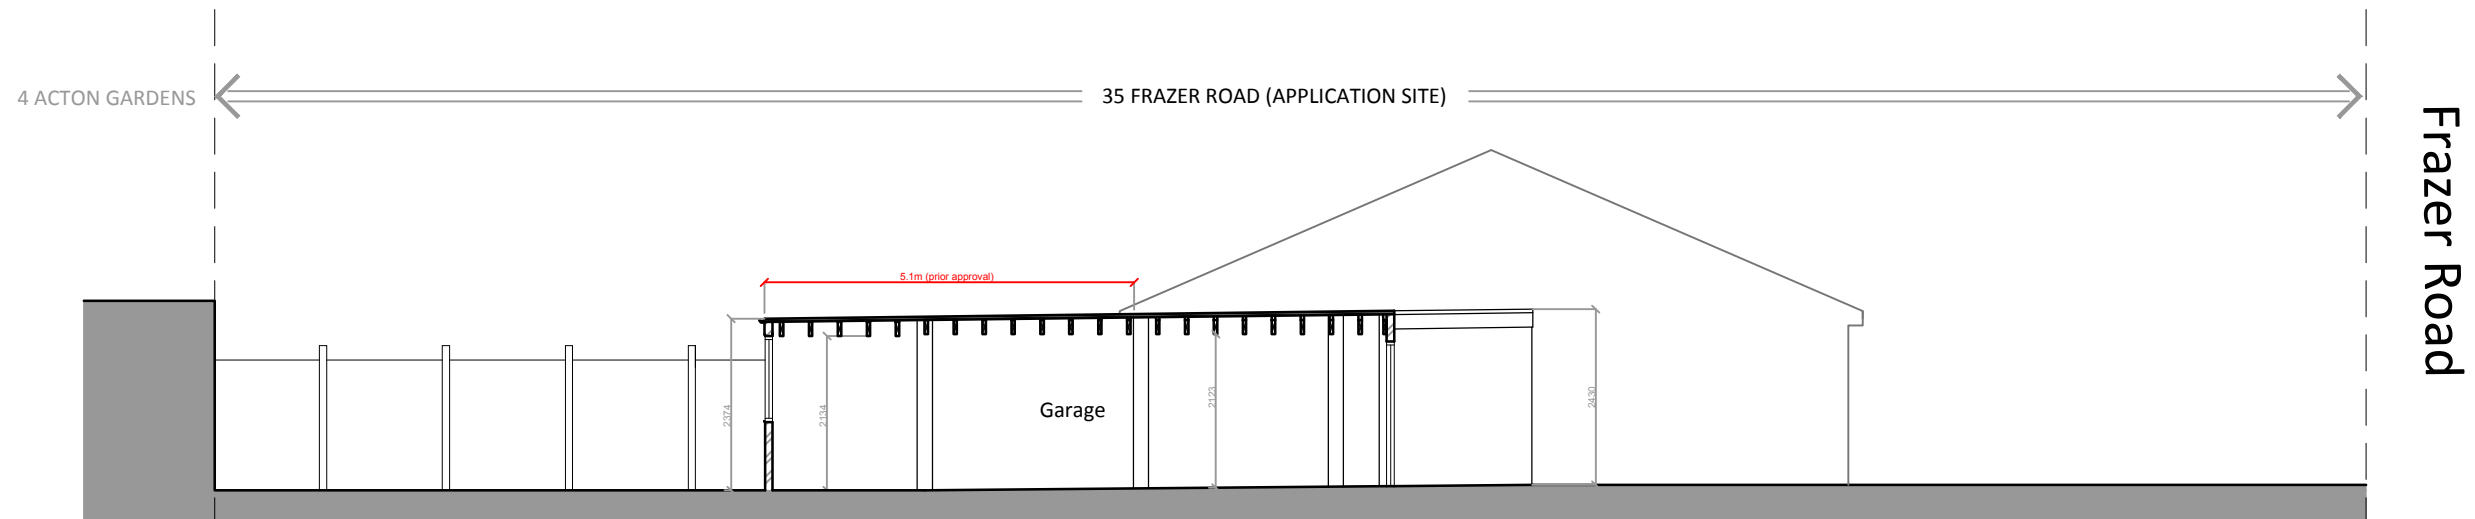

PROPOSED SIDE ELEVATION (A)

-  Demolitions
-  Existing Structure
-  Proposed Brickwork

 

B Extent to 5m internally  
rev A Design Alterations

HB 02.03.21  
HB

project  
35 FRAZER ROAD  
Bramford  
Ipswich IP8 4HS

client  
M. Bailey

drawing  
**PLANNING**  
PROPOSED  
Elevations

drawn HB	checked HB	date 30.01.2021
scale 1:100	@	paper size A3
drawing no 2002 / 15 B		

HOLLY  
BAILEY  
DESIGNS  
Ltd