


©Copyright  
 Prior to commencement of works on the site, the contractor should check all dimensions on the drawings and check against actual site dimensions, and report any discrepancies immediately to the Architect.

Written dimensions are to take precedence over scaled dimensions.

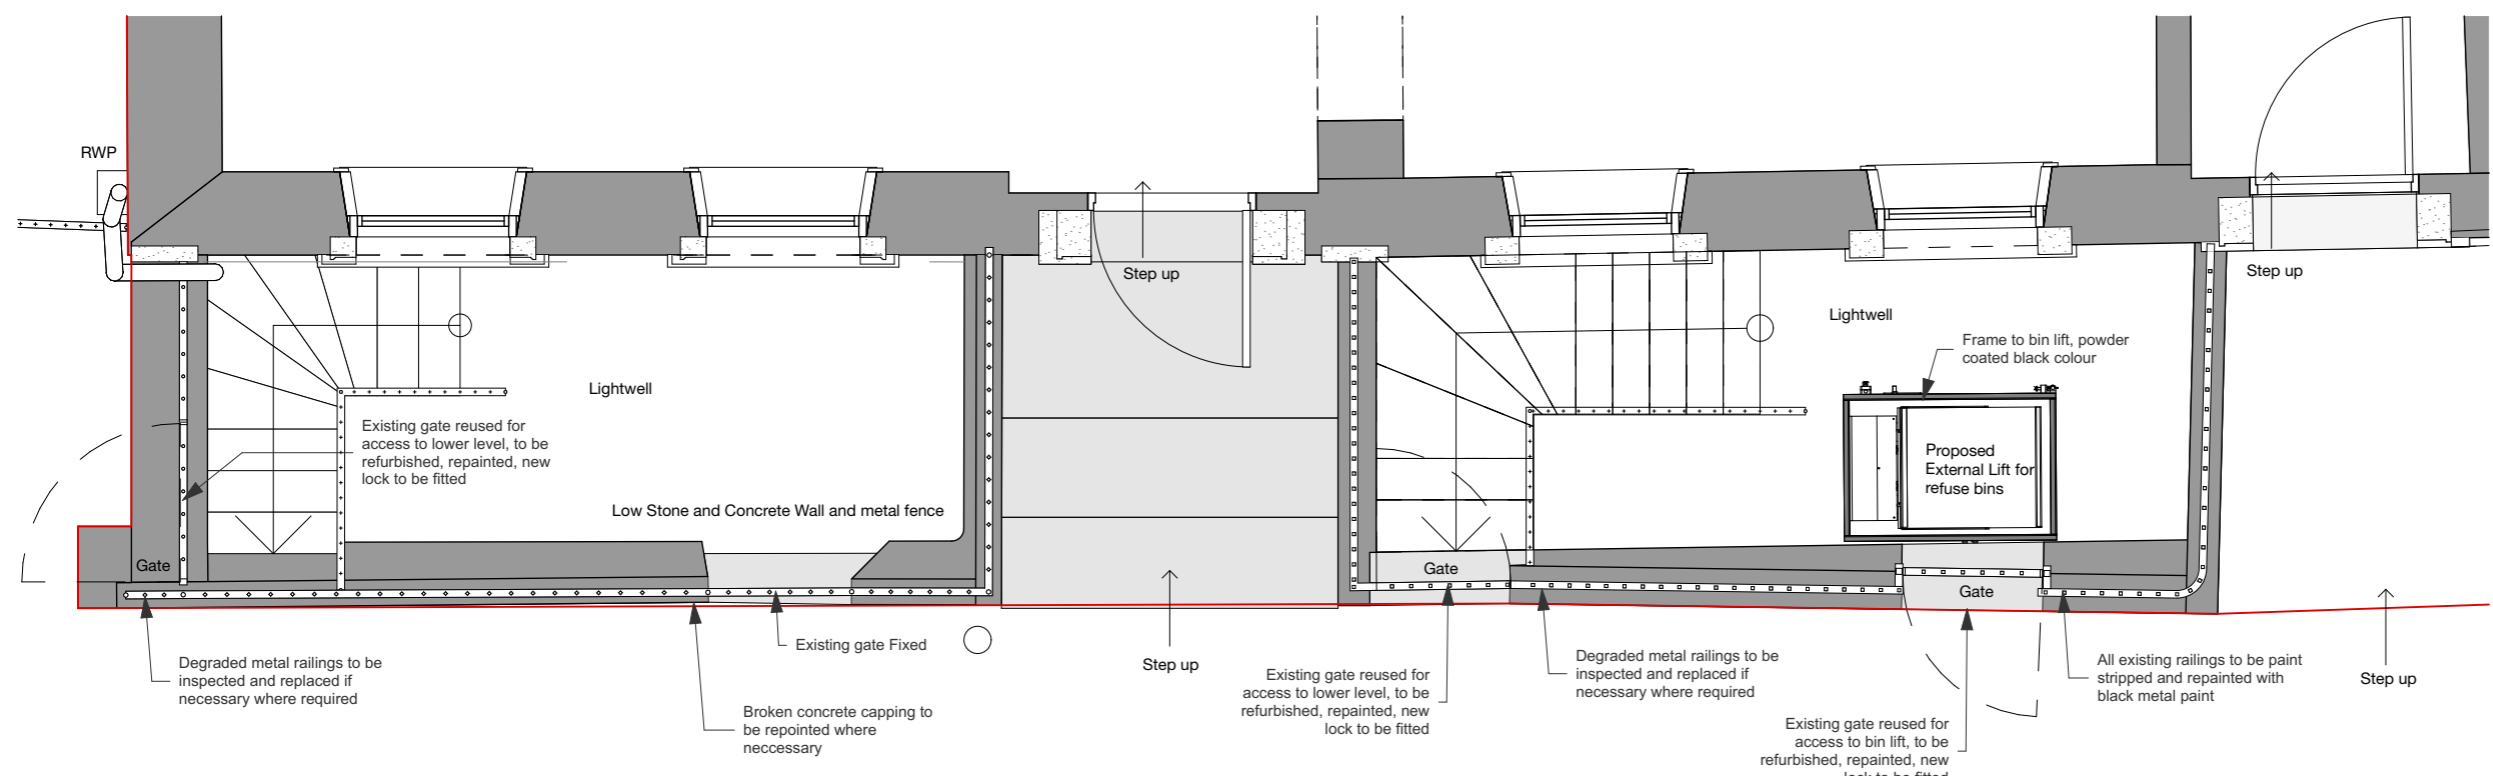

Proposed Ground Floor Plan  
 1:50



Proposed Railing Elevation  
 1:50

02	2021.03.10	FB	Refuse lift updated
01	2020.07.02	FB	First Issue
Rev	Date	By	Description

**noma** architects  
 14 Guinea Street  
 Redcliffe, Bristol BS1 6SX  
 T 0117 929 2041  
 E mail@noma-uk.com  
 www.noma-uk.com

Job  
**15-16 Brunswick Square, York Street, Bristol**

Client  
**Pirate Studios Ltd**

Drawing Title  
**External Railings refurbishment details**

Drawing Number	<b>2139</b>	<b>3412</b>	<b>02</b>
Project	Number	Revision	

Tender	1:50		
Purpose of Issue	Scale		
<b>FB</b>	<b>PT</b>	<b>2020-07-02</b>	<b>A3</b>
Drawn	Checked	Issue Date	Size

<b>2139</b>	<b>Noma</b>	<b>00</b>	<b>00</b>	<b>00</b>	<b>A</b>	<b>00</b>
NOMA Project No	Owner	Zone	Level	Type	Role	Status