


©Copyright
 Prior to commencement of works on the site, the contractor should check all dimensions on the drawings and check against actual site dimensions, and report any discrepancies immediately to the Architect.

Written dimensions are to take precedence over scaled dimensions.




1:100 @ A3

 

General Arrangement Legend

- Existing Retained Structure
- Private Space
- Service Space

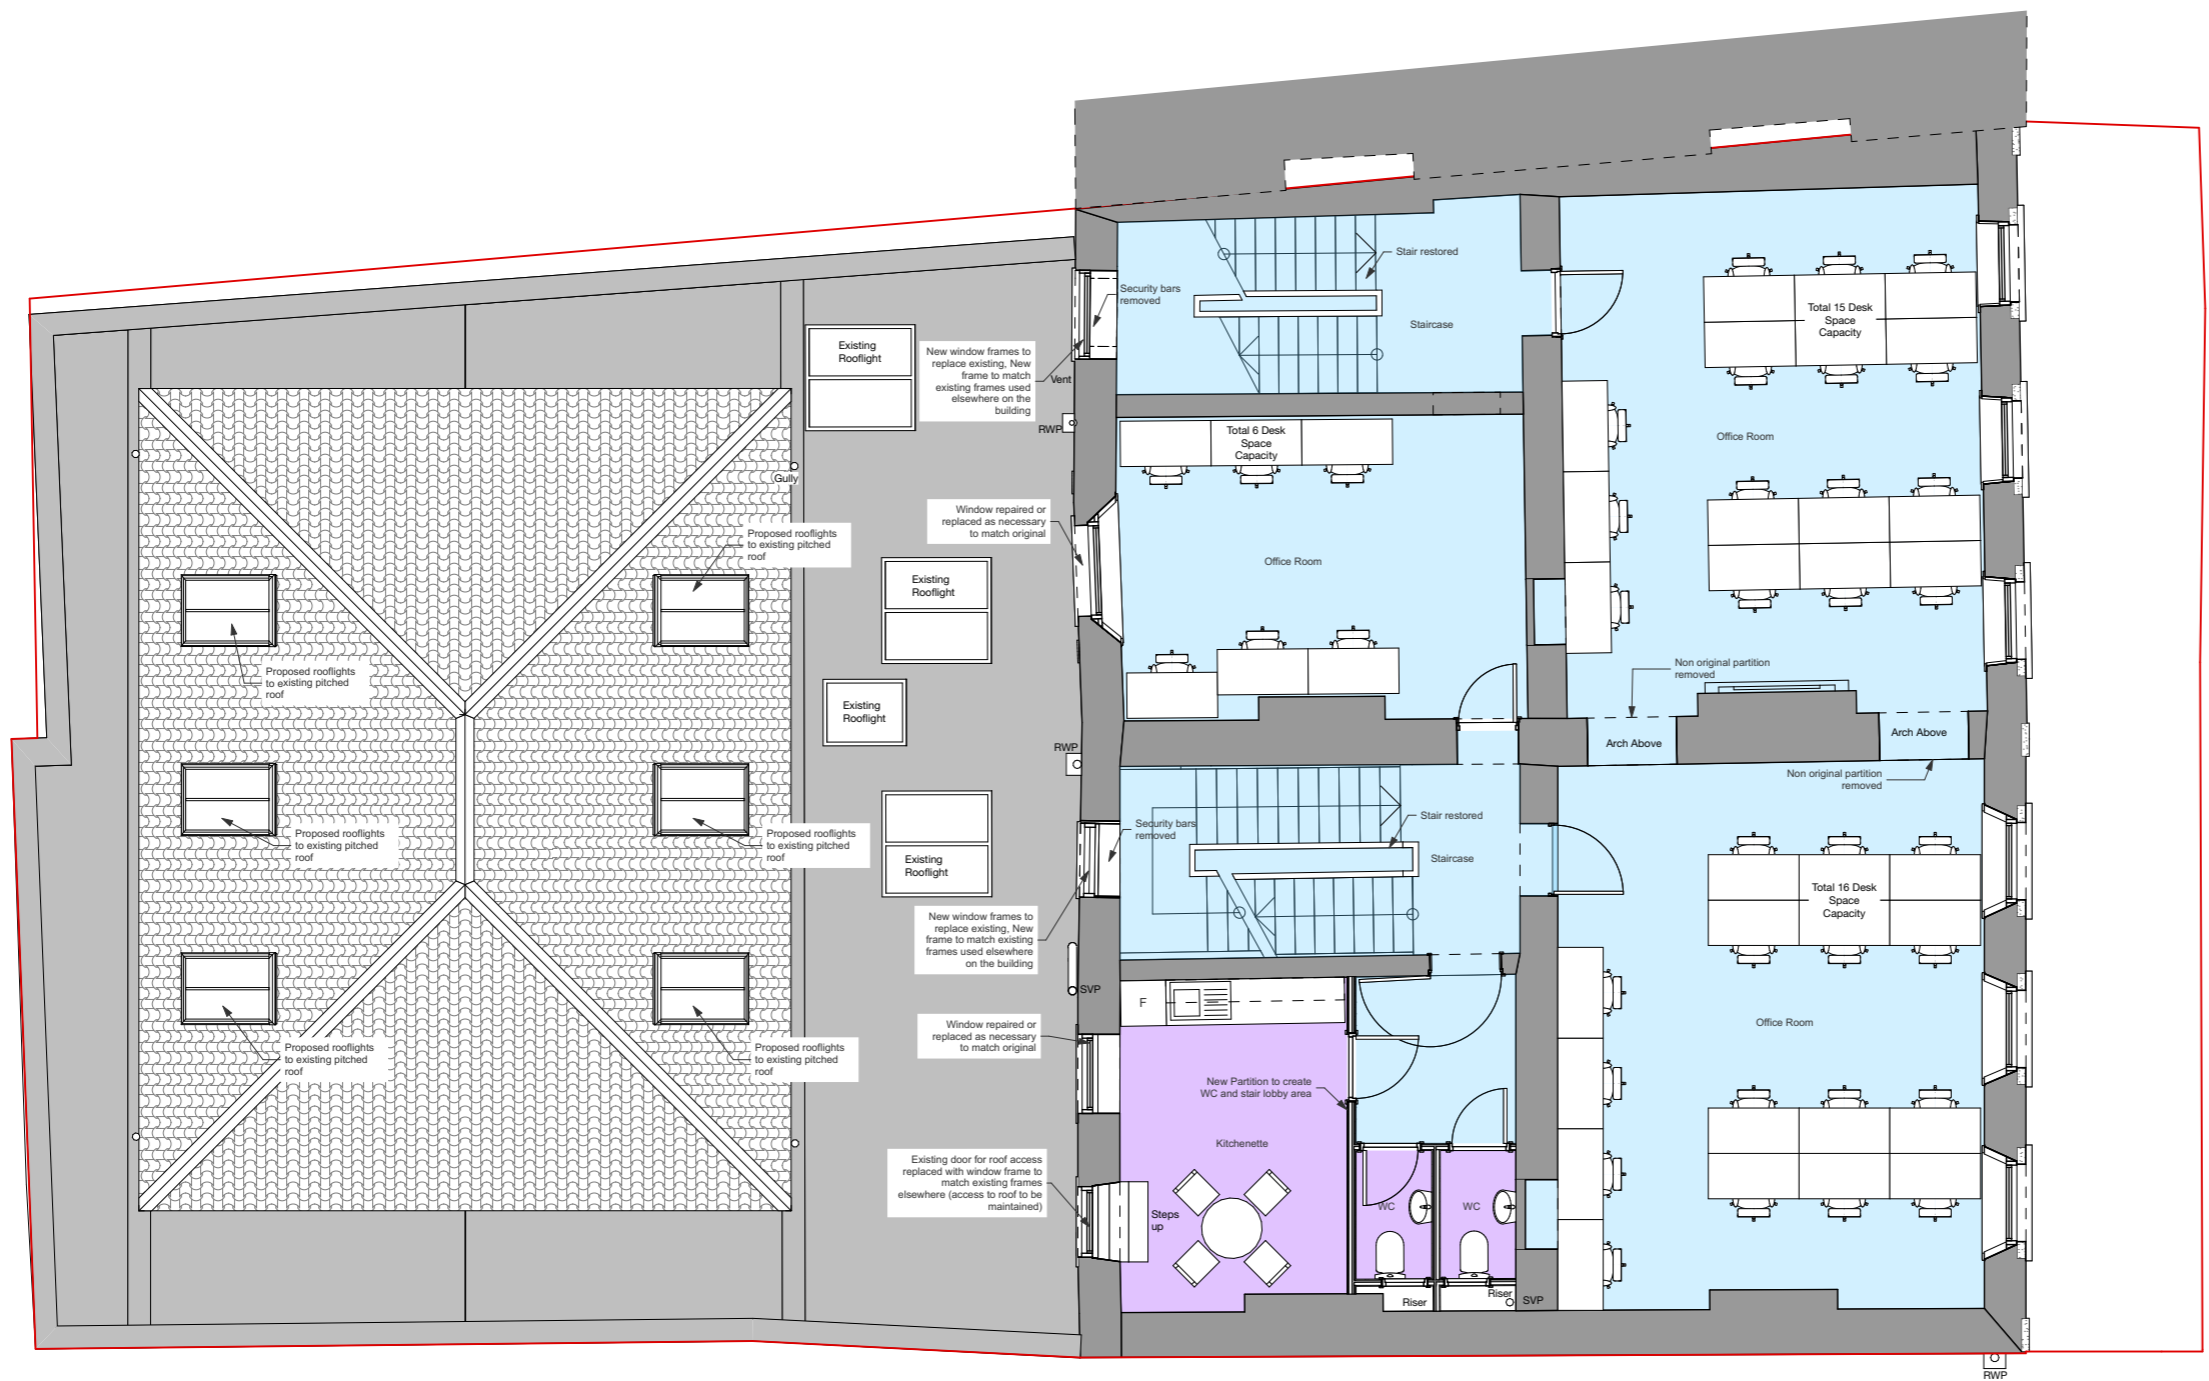

01 2021.01.13 FB First Issue

Rev	Date	By	Description

noma architects

14 Guinea Street
 Redcliffe, Bristol BS1 6SX
 T 0117 929 2041
 E mail@noma-uk.com
 www.noma-uk.com

Job
15-16 Brunswick Square, York Street, Bristol

Client
Pirate Studios Ltd

Drawing Title
Proposed General Arrangement First Floor Plan

Drawing Number	2139	2102	01
Project	Number	Revision	

Planning Purpose of Issue **1:100** Scale

FB Drawn	PT Checked	2021-01-13 Issue Date	A3 Size
--------------------	----------------------	---------------------------------	-------------------

2139 NOMA Project No	Noma Owner	00 Zone	00 Level	00 Type	A Role	00 Status
--------------------------------	----------------------	-------------------	--------------------	-------------------	------------------	---------------------