



©Copyright
 Prior to commencement of works on the site, the contractor should check all dimensions on the drawings and check against actual site dimensions, and report any discrepancies immediately to the Architect.

Written dimensions are to take precedence over scaled dimensions.

 

1:100 @ A3

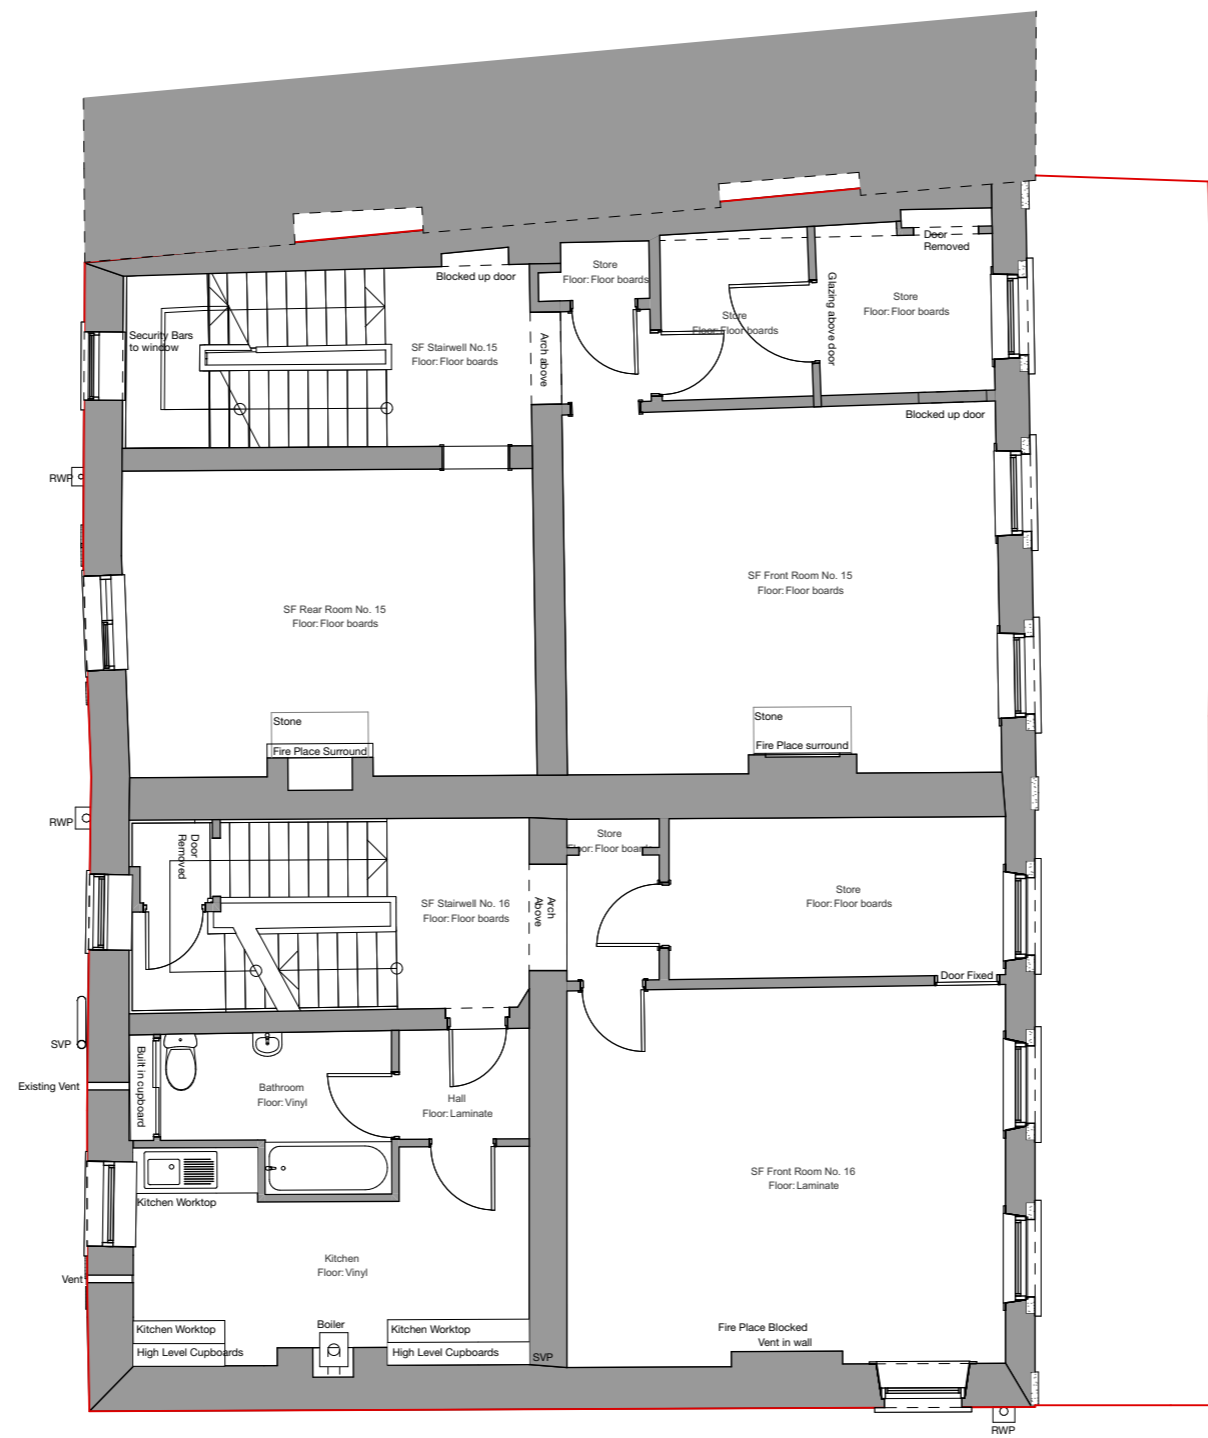

01 2020-01-22 FB First Issue

Rev	Date	By	Description

noma architects

14 Guinea Street
 Redcliffe, Bristol BS1 6SX
 T 0117 929 2041
 E mail@noma-uk.com
 www.noma-uk.com

Job
15-16 Brunswick Square, York Street, Bristol

Client
Pirate Studios Ltd

Drawing Title
Existing Second Floor Plan

Drawing Number
2139 0103 01

Project Number Revision

Existing Purpose of Issue Scale
1:100

FB Drawn	PT Checked	2020-01-22 Issue Date	A3 Size
--------------------	----------------------	---------------------------------	-------------------

2139 NOMA Project No	Noma Owner	00 00 00 Zone Level Type	A 00 Role Status
--------------------------------	----------------------	------------------------------------	----------------------------