



©Copyright  
 Prior to commencement of works on the site, the contractor should check all dimensions on the drawings and check against actual site dimensions, and report and discrepancies immediately to the Architect.

Written dimensions are to take precedence over scaled dimensions.

 

1:100 @ A3

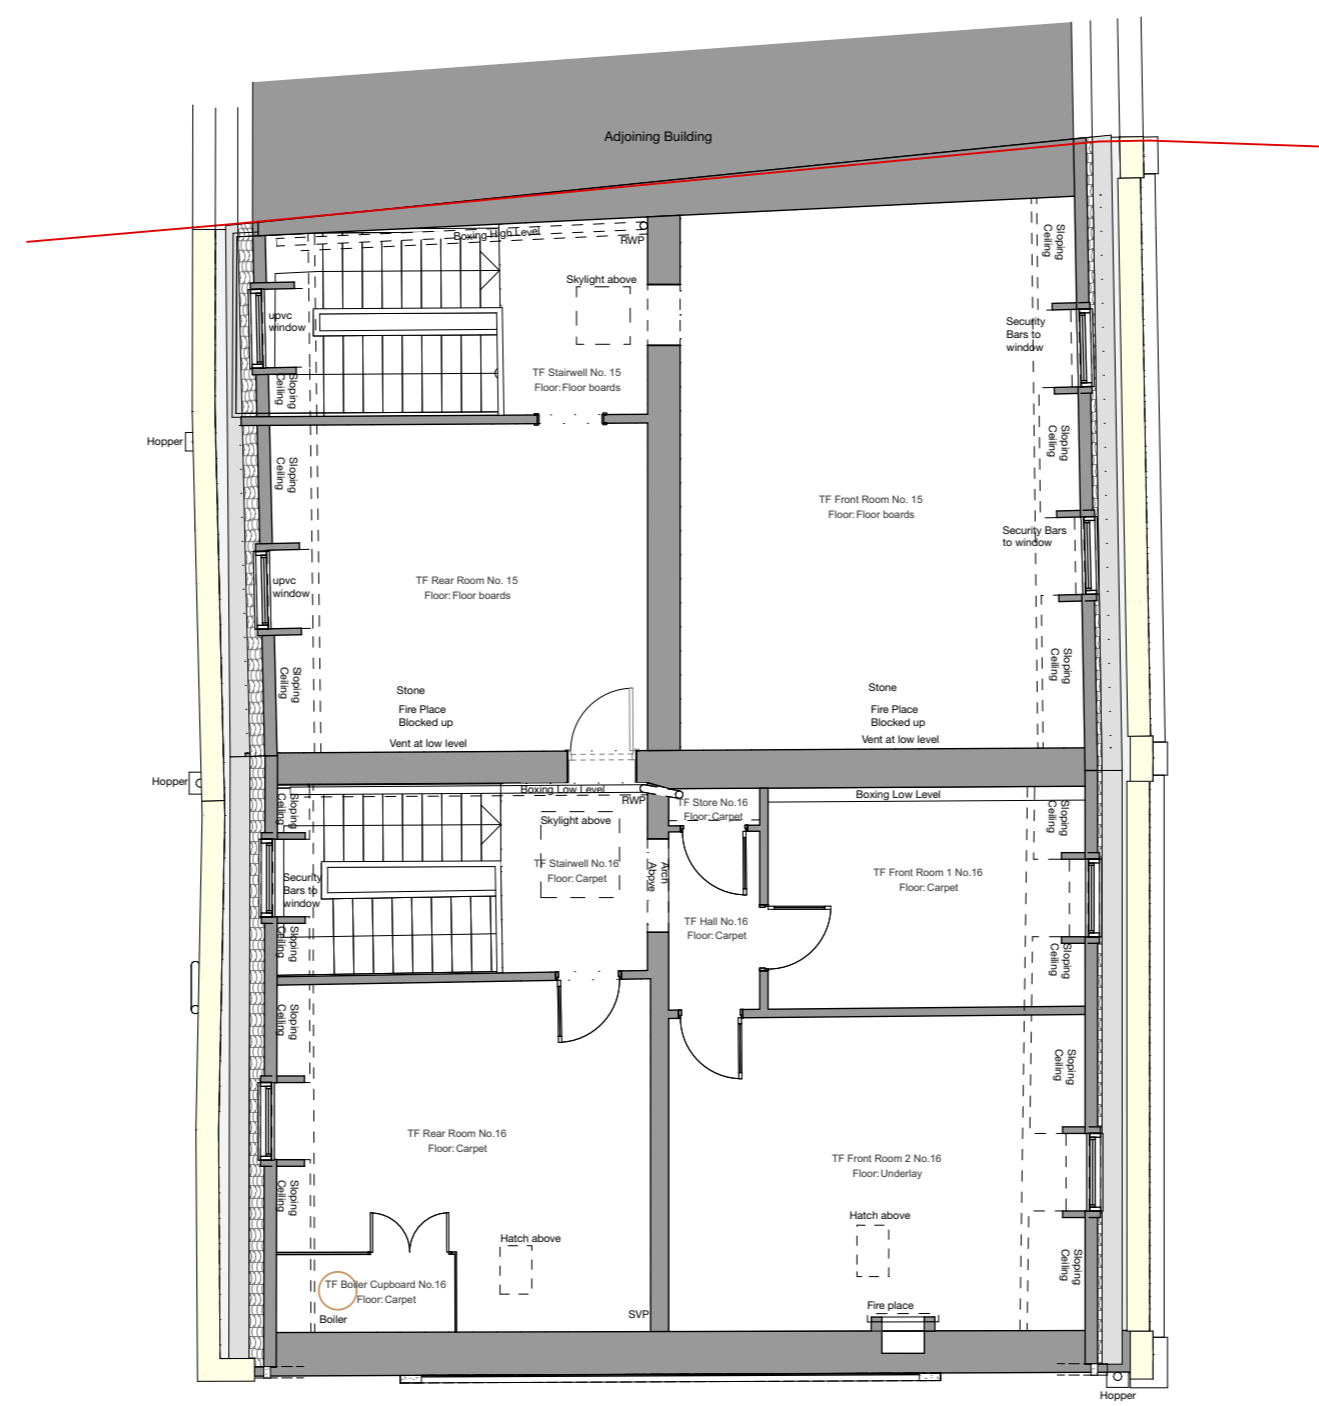

01 2020-01-22 FB First Issue

Rev	Date	By	Description

**noma** architects

14 Guinea Street  
 Redcliffe, Bristol BS1 6SX  
 T 0117 929 2041  
 E mail@noma-uk.com  
 www.noma-uk.com

Job  
**15-16 Brunswick Square, York Street, Bristol**

Client  
**Pirate Studios Ltd**

Drawing Title  
**Existing Third Floor Plan**

Drawing Number	<b>2139</b>	<b>0104</b>	<b>01</b>
Project	Number	Revision	

Purpose of Issue	<b>Existing</b>	Scale	<b>1:100</b>
------------------	-----------------	-------	--------------

Drawn	Checked	Issue Date	Size
<b>FB</b>	<b>PT</b>	<b>2020-01-22</b>	<b>A3</b>

NOMA Project No	Owner	Zone	Level	Type	Role	Status
<b>2139</b>	<b>Noma</b>	<b>00</b>	<b>00</b>	<b>00</b>	<b>A</b>	<b>00</b>