

Client
MR & MRS UTHMAN

Job Title
PROPOSED STORM PORCH FOR
10 NEW WALLS
TOTTERDOWN
BRISTOL
BS4 3TA


Drawing Title
ERECT A STORM PORCH
TO THE FRONT
ELEVATION

Scale 1:100


Date 08-03-2021 Drawn by D THOMAS

Drg No. 126737 Rev.


REAR FLOOR PLAN

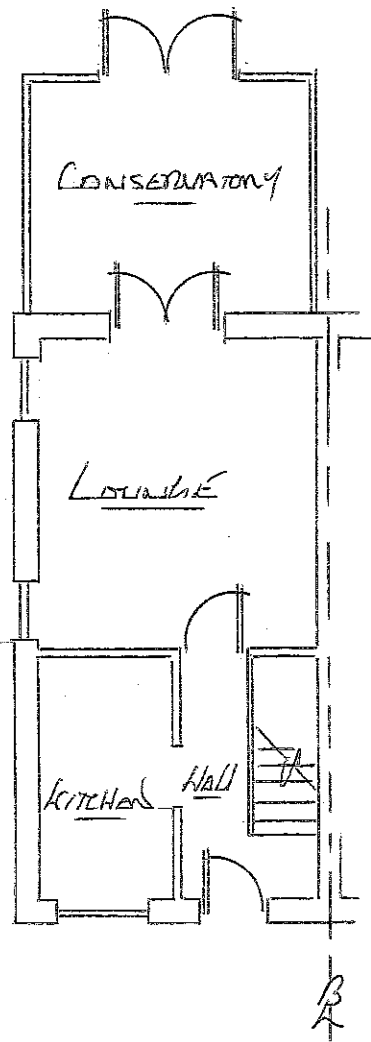

EXISTING FRONT FLOOR PLAN

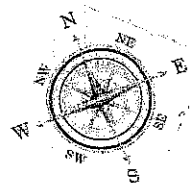

REAR FLOOR PLAN

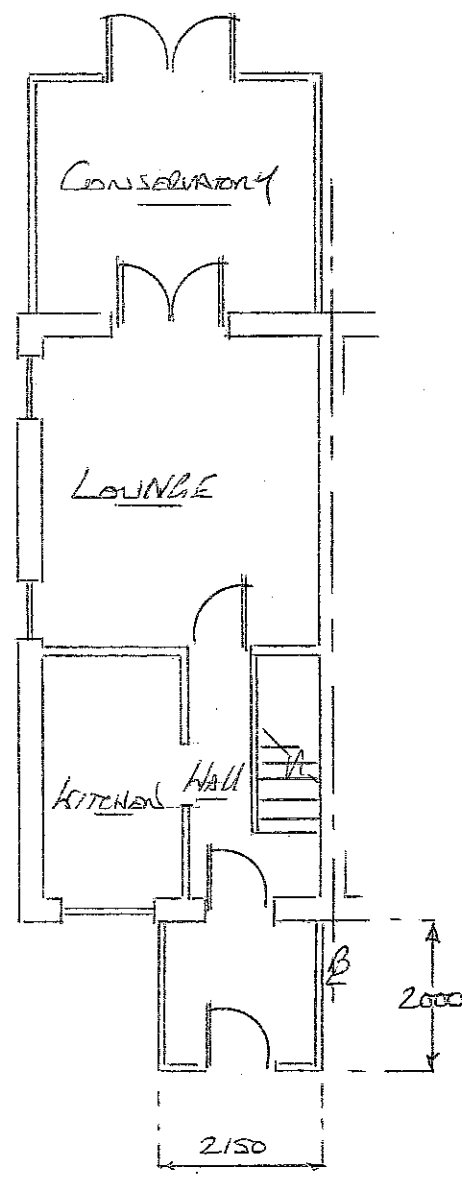

PROPOSED FRONT FLOOR PLAN

APPLICATION No 21108831H
ADDITIONAL INFORMATION
YOU REQUESTED REAR
FLOOR PLAN