




PART SIDE ELEVATIONS EXISTING

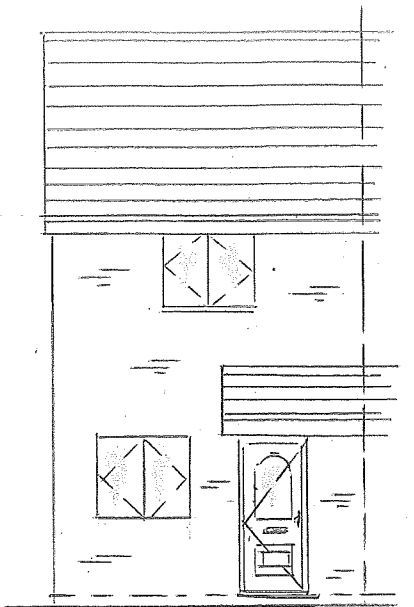


FRONT ELEVATION EXISTING

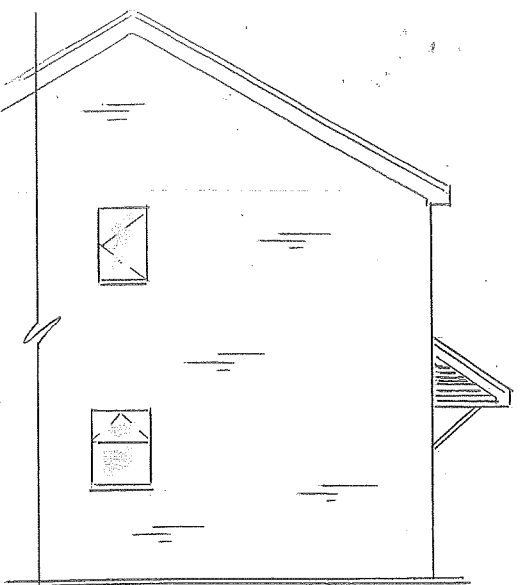


PART SIDE ELEVATIONS EXISTING

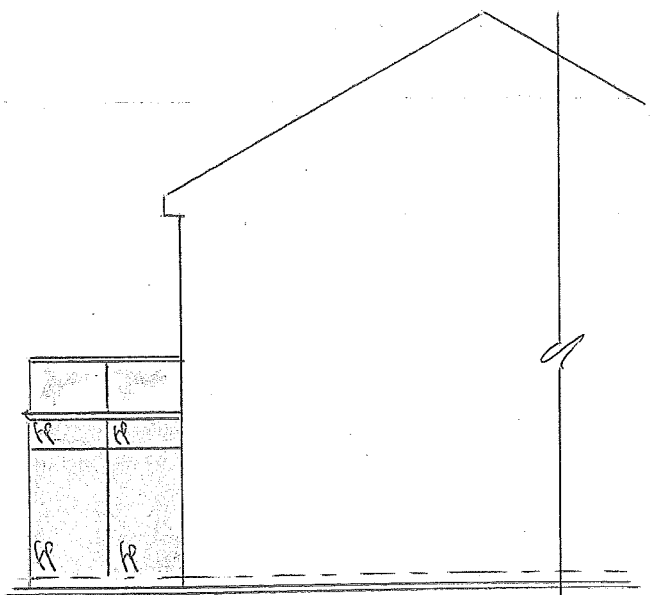


PART SIDE ELEVATIONS PROPOSED

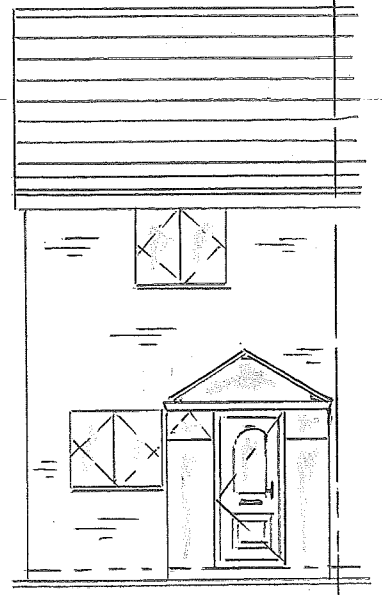


FRONT ELEVATIONS PROPOSED

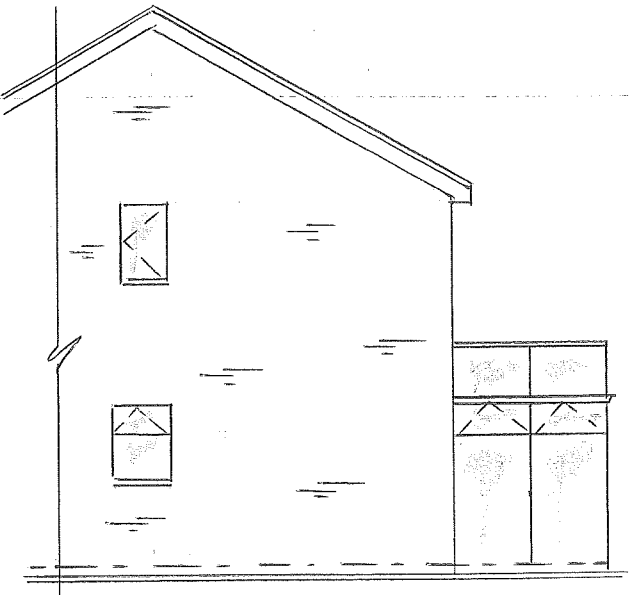


PART SIDE ELEVATIONS PROPOSED

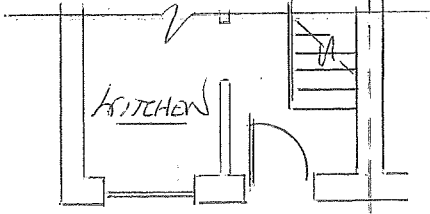

EXISTING FLOOR PLAN

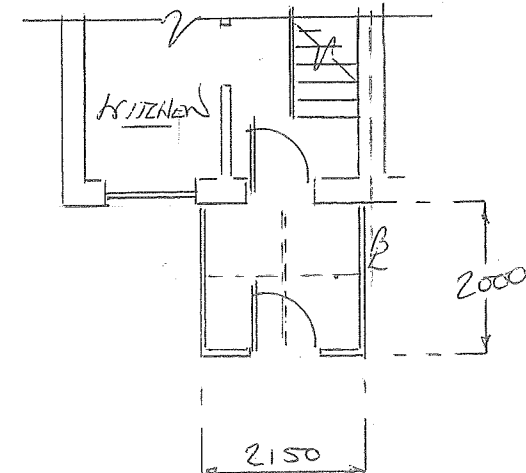

PROPOSED FLOOR PLAN

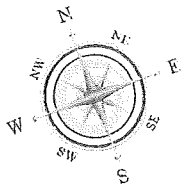

NOTES

EXTERNAL MATERIALS
 BASE WALLS: FACE BRICK
 FRAMES: ROSEWOOD UPE
 GLAZING: TEXTURED TOUGH ROSEWOOD PANELS
 ROOF BARS: ROSEWOOD UPE
 ROOF GLAZING: CLEAR TOUGH GLASS
 FP: FLAT ROSEWOOD UPE PANELS


St David's House,
 Heol Mostyn,
 Village Farm Industrial Estate,
 Pyle,
 Bridgend,
 CF33 6BJ.

0800 975 9222
 T: 01656 745 035 / 743 572
 F: 01656 745 918
 W: www.dunravenwindows.com
 E: info@dunravenwindows.com

Client
 MR & MRS LITMAN

Job Title
 PROPOSED STORM PORCH FOR 10 NEW WALLS TOTTERDOWN BRISTOL BS4 3TA

Drawing Title
 ERECT A STORM PORCH TO THE FRONT ELEVATION

 

Scale 1:100

Date 08-02-2021 Drawn by D THOMAS

Drg No. 126737 Rev.