

Client
MR & MRS WTHMAN


Job Title
PROPOSED STORM PORCH FOR:
10 NEW WALLS
TOTTERDOWN
BRISTOL
BS4 3TA

Drawing Title
ERECT A STORM PORCH
TO TAKE FRONT
ELEVATIONS


Scale 1:100

Date 08-03-2021 Drawn by D THOMAS

Drg No. 126737 Rev.

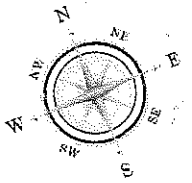


REAR FLOOR PLAN

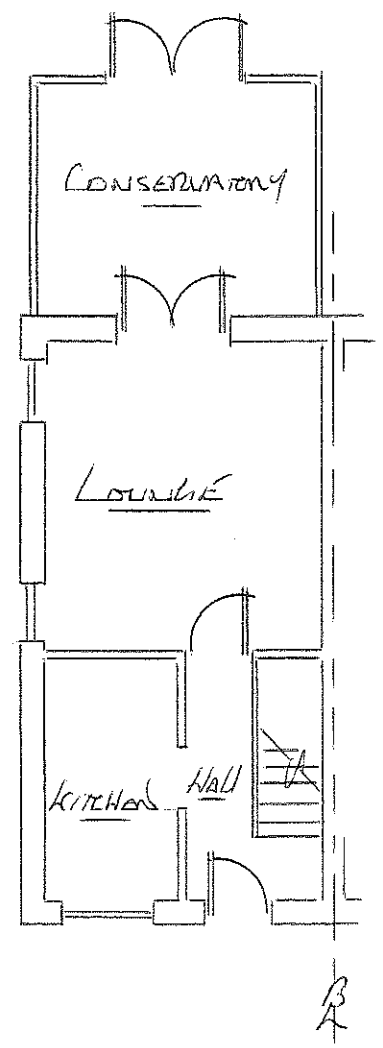

EXISTING FRONT FLOOR PLAN

REAR FLOOR PLAN

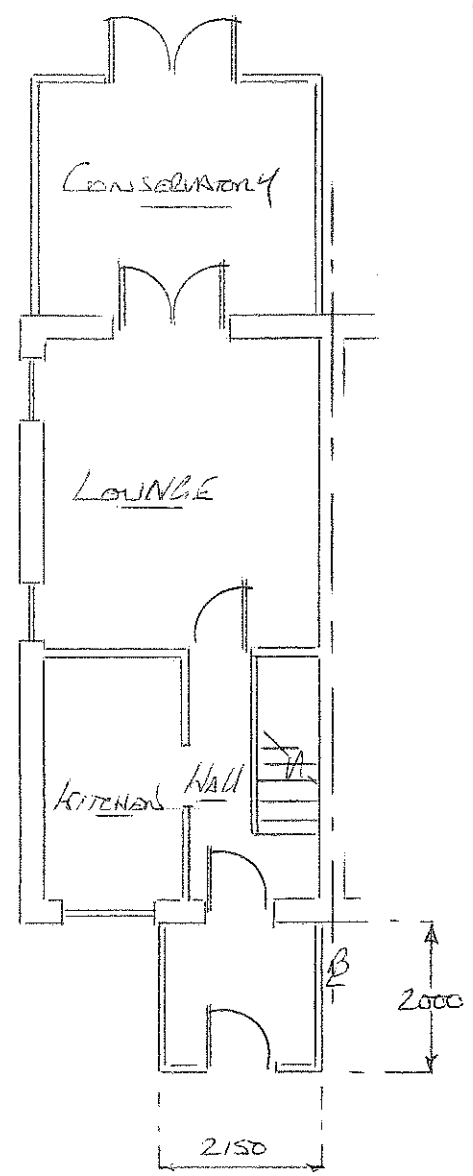

PROPOSED FRONT FLOOR PLAN

APPLICATION No 21100883/H

ADDITIONAL INFORMATION
YOU REQUESTED REAR
FLOOR PLAN