
 


Solar_panels_11_Alpha_Rd_Site Plan

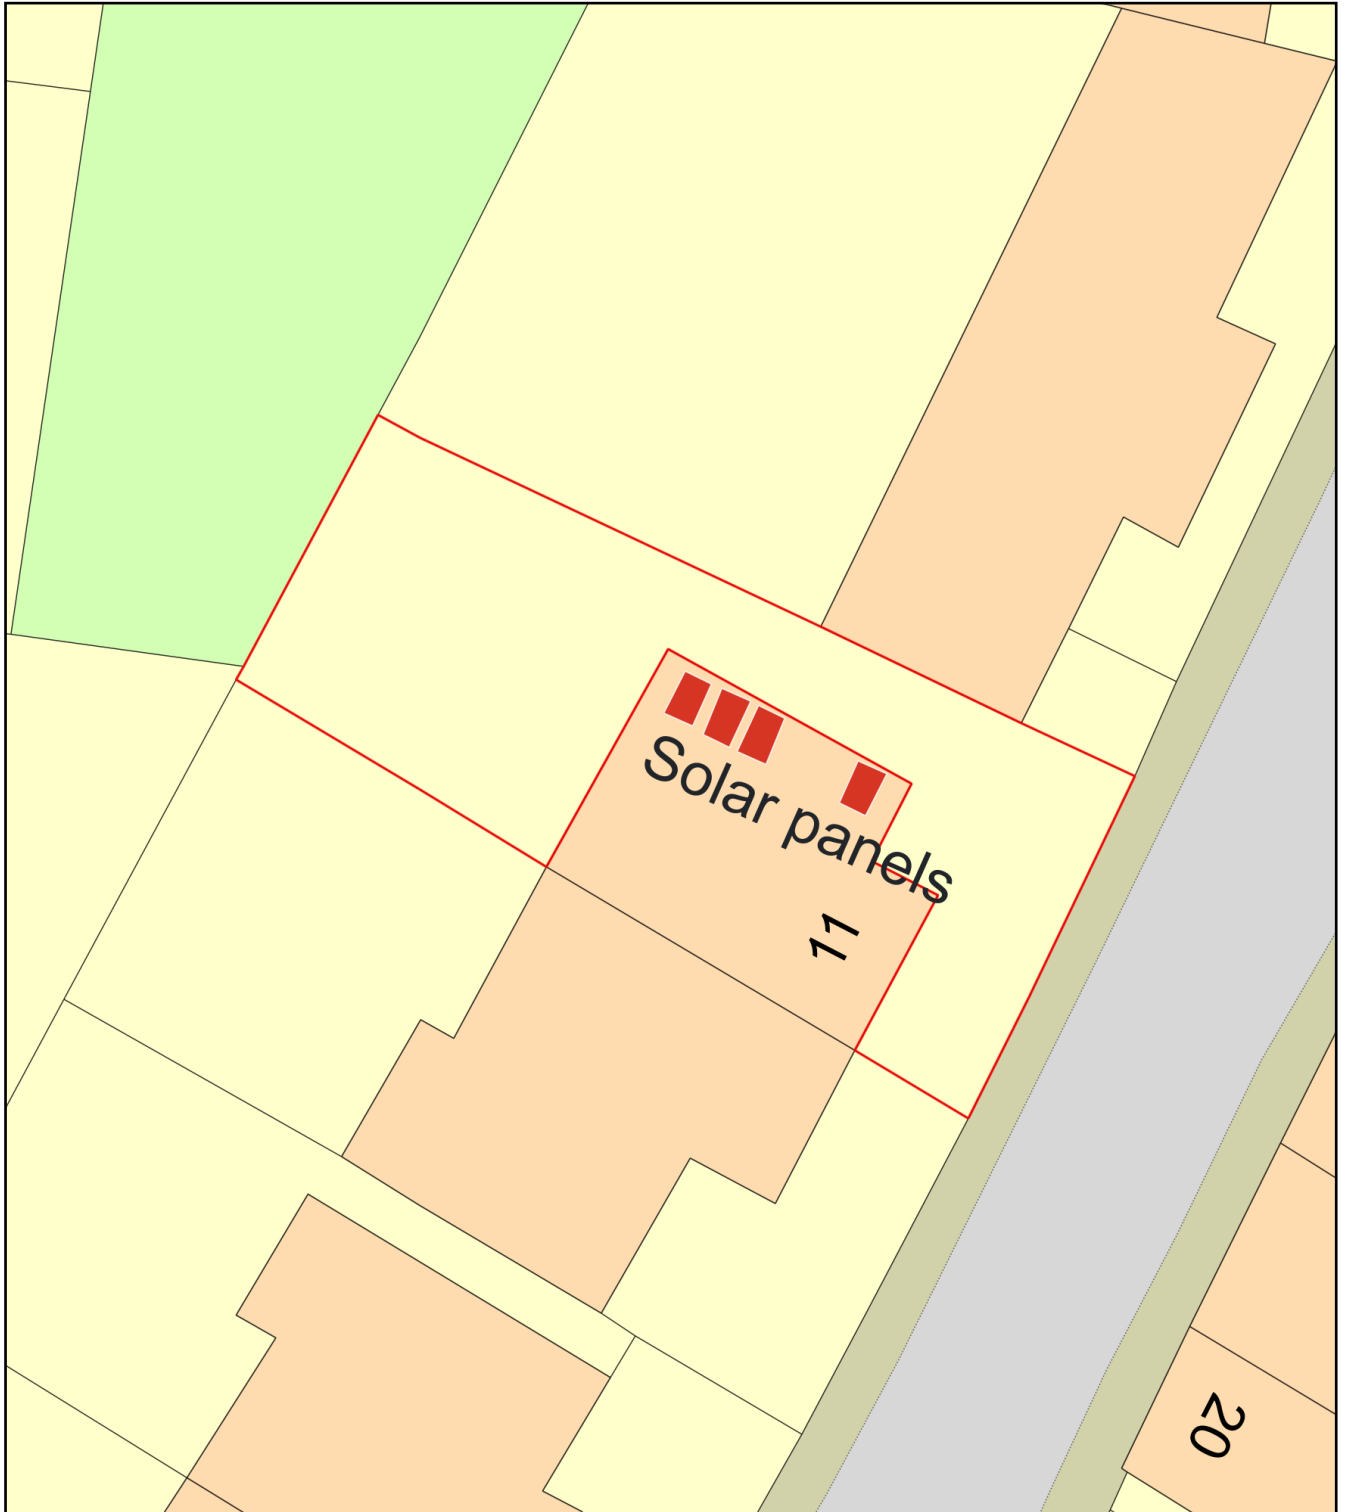

Plan Produced for: JPerkins
Date Produced: 21 Feb 2021
Plan Reference Number: TQRQM21052172633169
Scale: 1:200 @ A4