

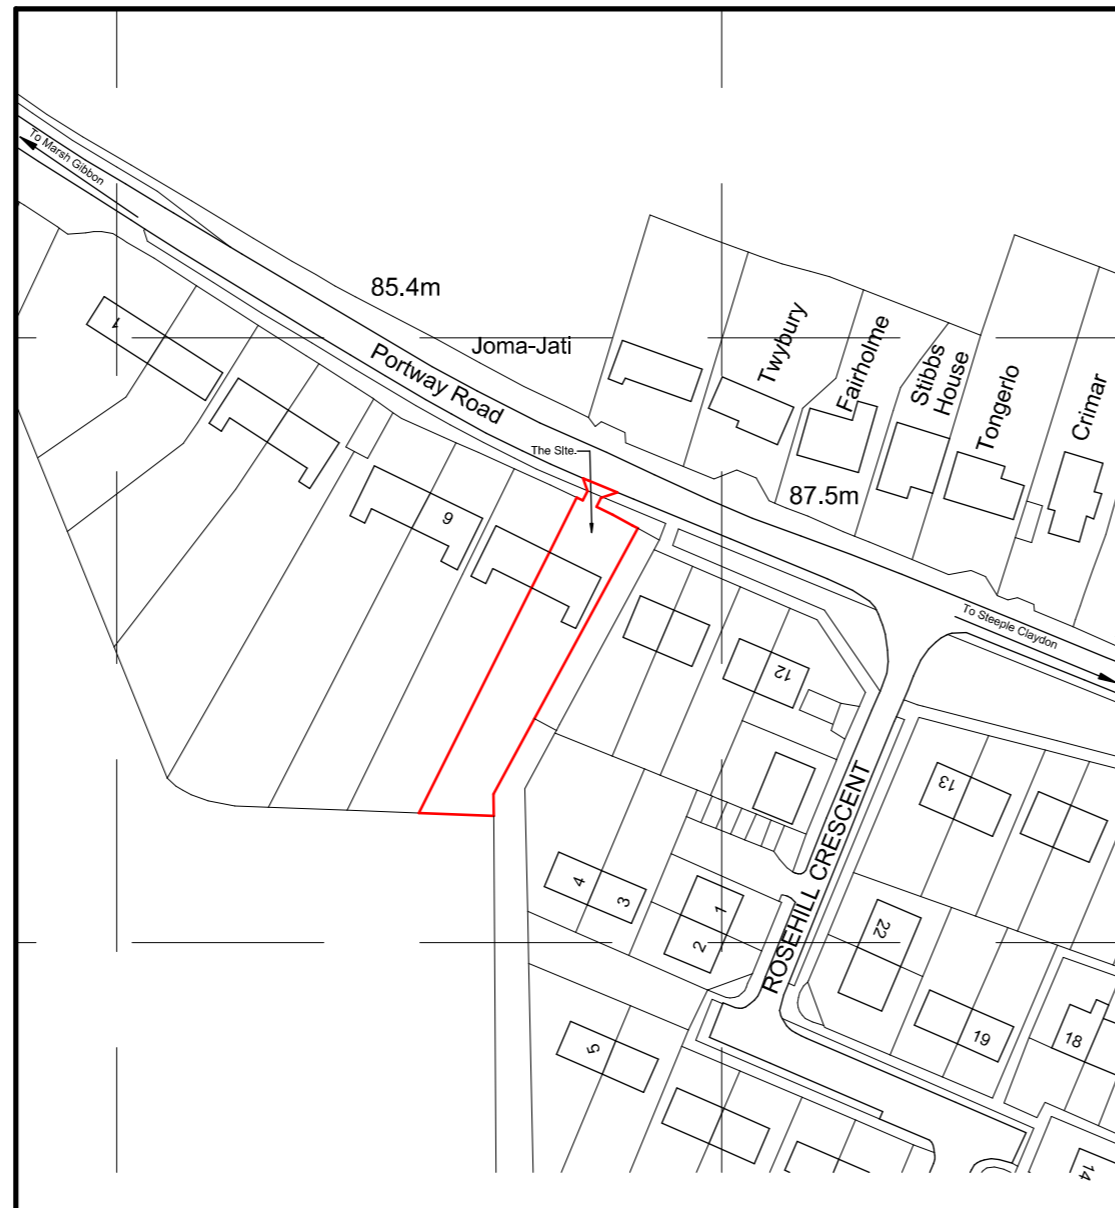



Site Plan
Scale: 1/500

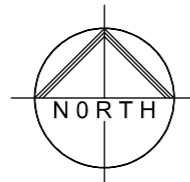

Location Plan
Scale: 1/1250

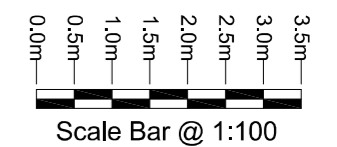

Existing Layout Plan
Scale: 1/100

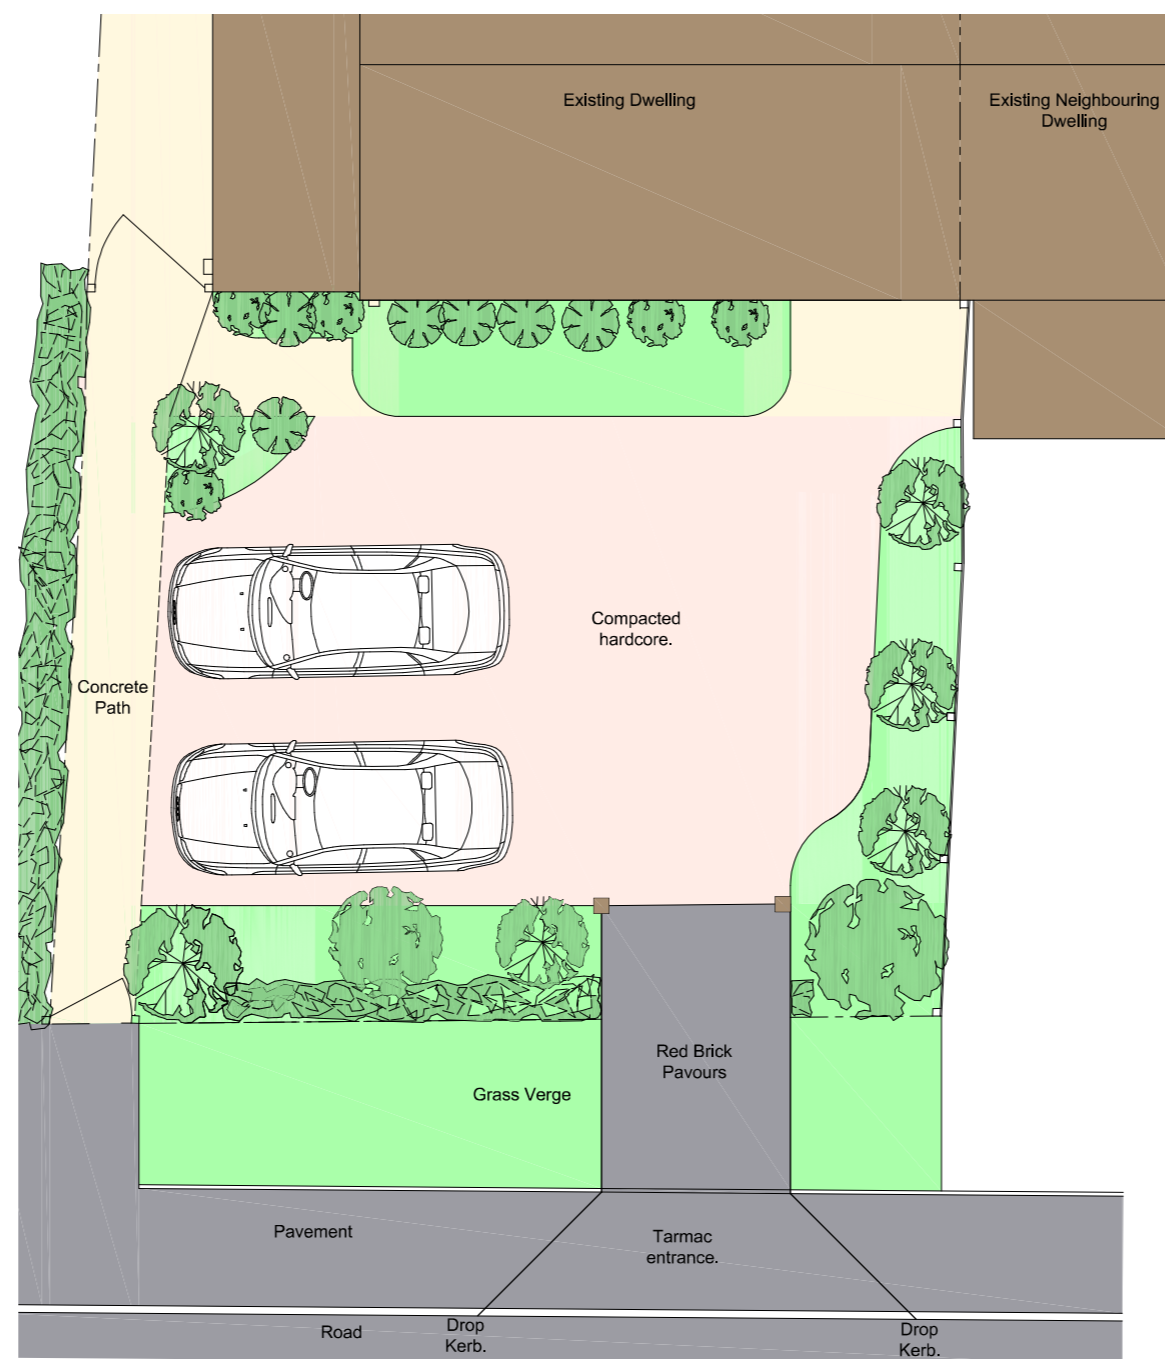

Proposed Layout Plan
Scale: 1/100

Drawing Status

Subject To Planning
Approval.

OPTIME SURVEYORS

Pumps Cottage,
Main Street,
Twyford,
Buckinghamshire,
MK18 4EP.
Tel: 0797 9841 377

Project

Proposed New Vehicular Access At
8 Portway Road
Twyford,
Buckinghamshire,
MK18 4EE.

Client

Mr. & Mrs. L. Hodges.

Drawing

Existing Site Layout Plan & Proposed Site
Layout Plan, Site & Location Plans.

Scale As Indicated @ A2 Drawn B. Steele-Tyson.

Checked Date Mar 2021

Drawing No.

PL380/2021/01

This drawing and design is copyright and must not be reproduced in part or in whole without prior written consent. Contractors must verify all dimensions on site before commencing work or preparing shop drawings.